

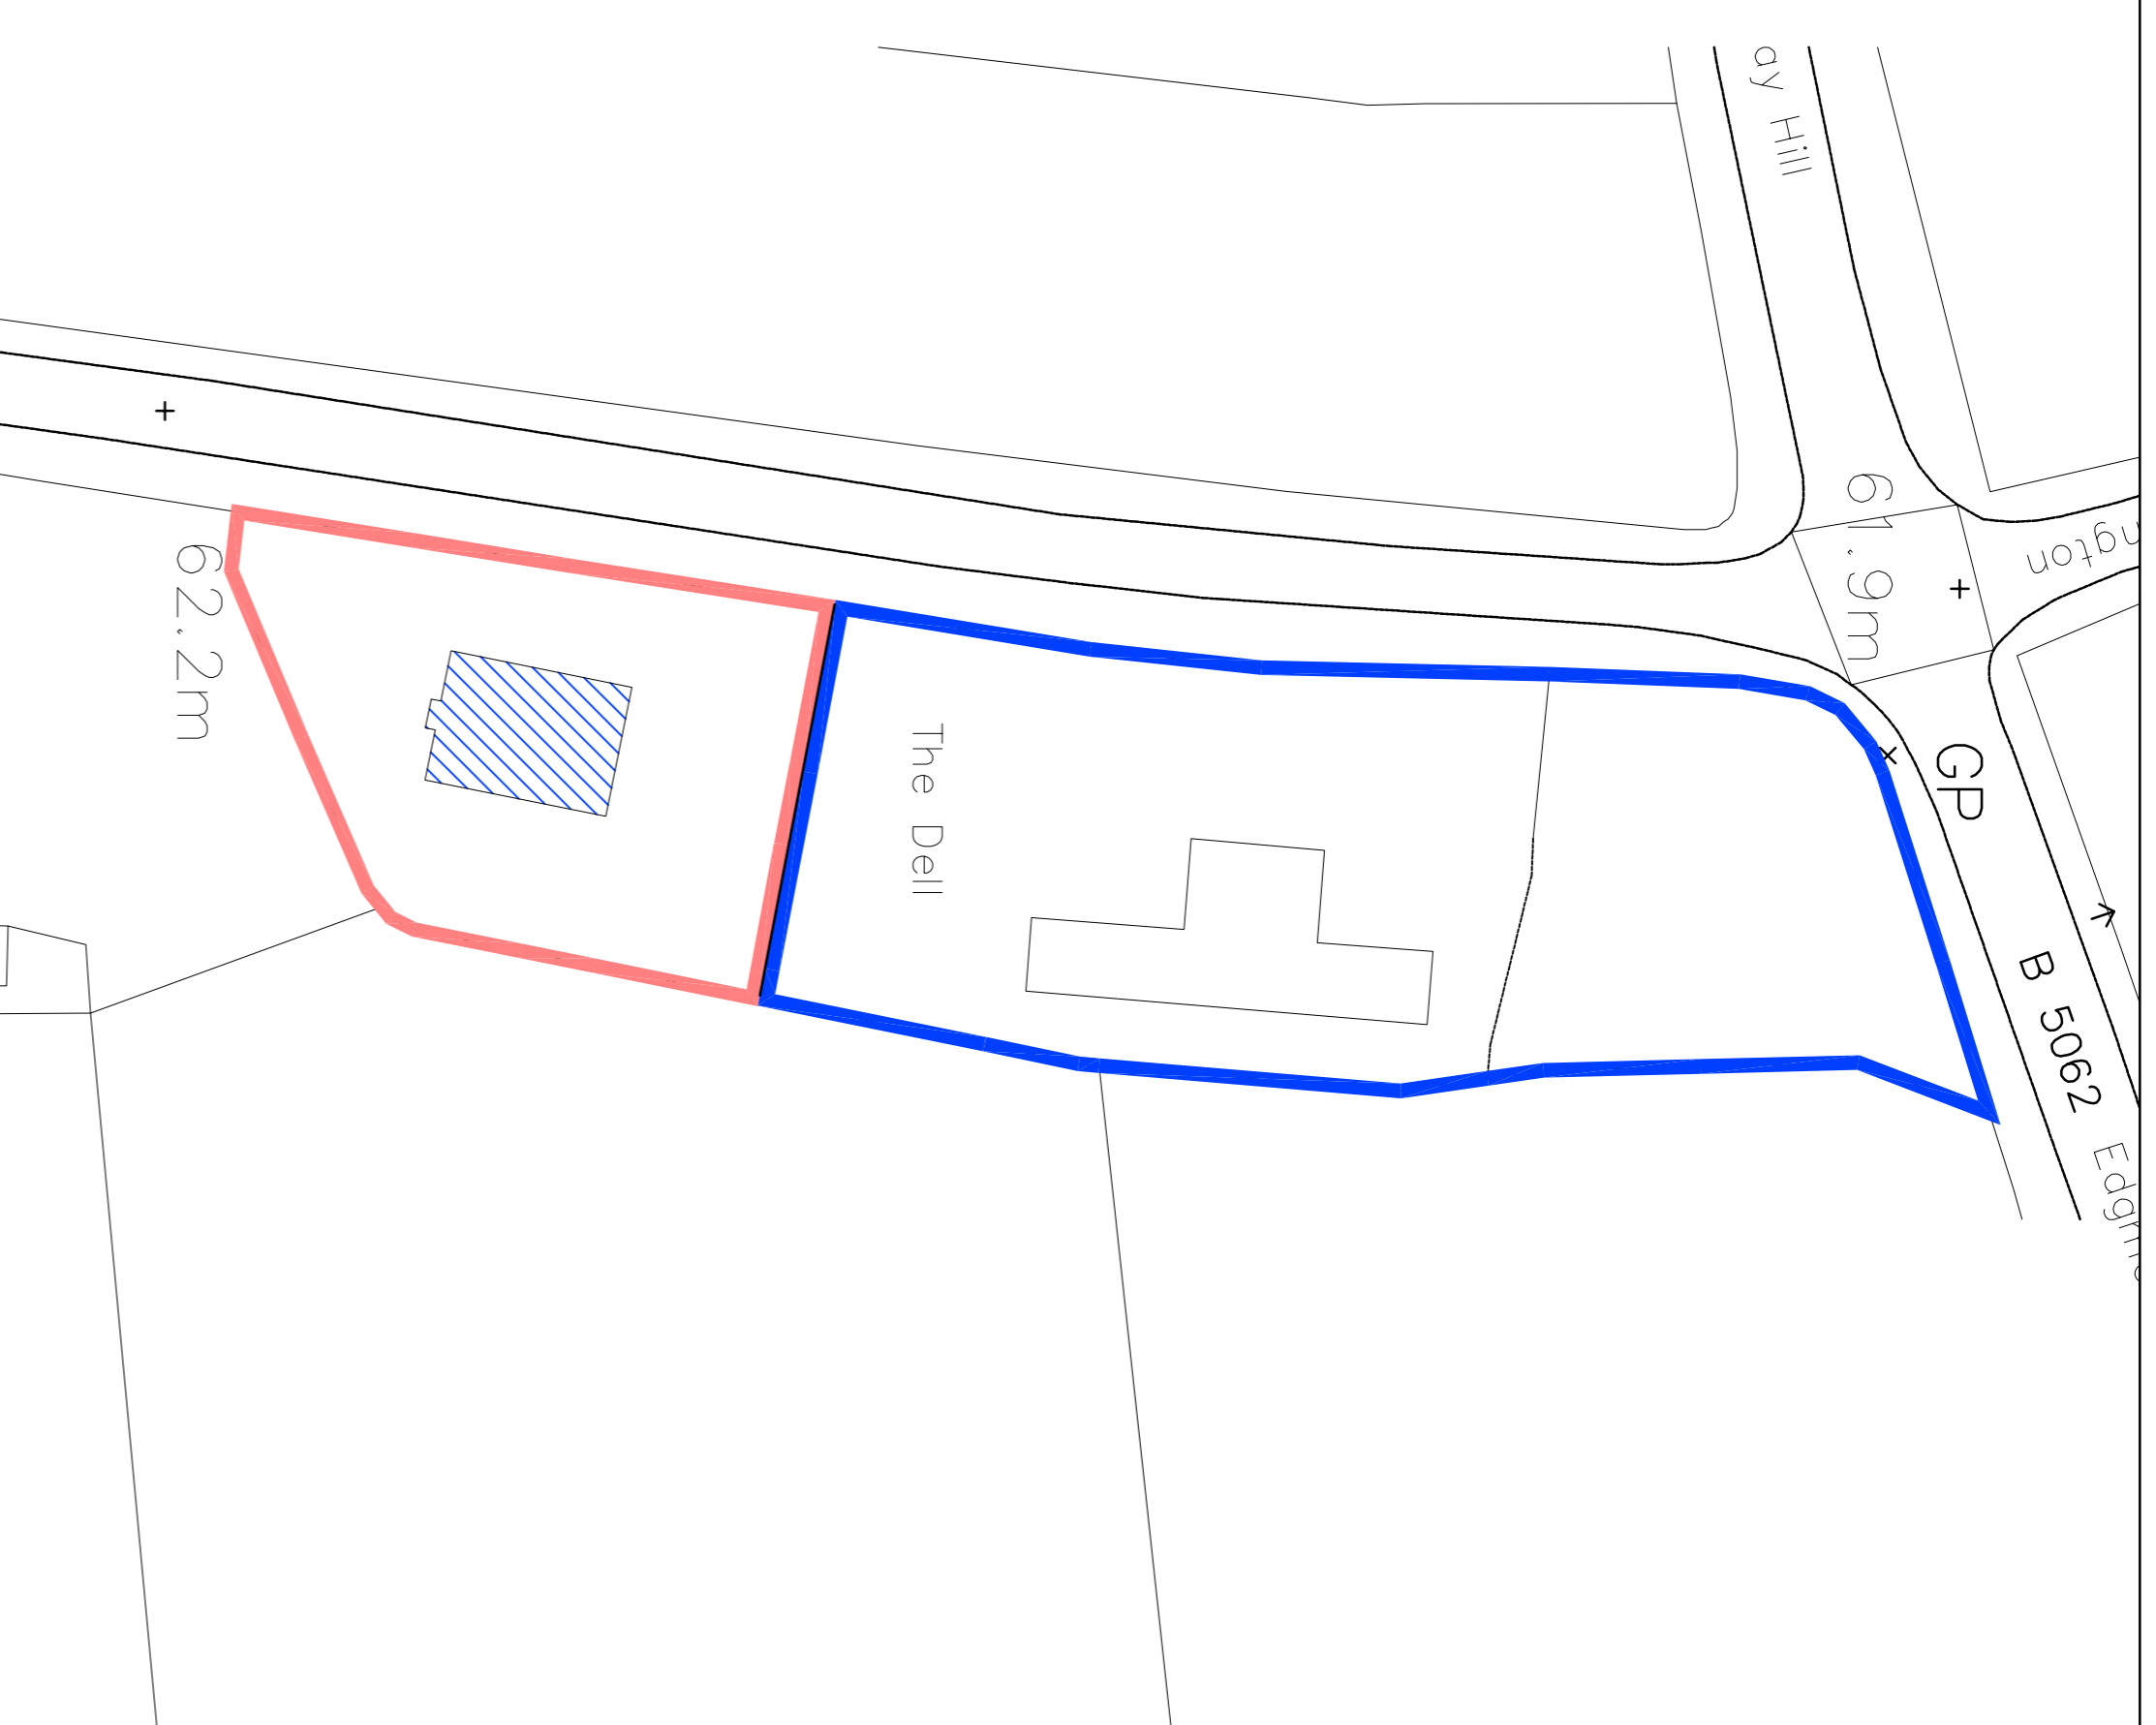


IF IN DOUBT ASK

Notes
 © This drawing is the copyright of an architect and may not be reproduced or used in any way without the prior written permission of the architect.
 Figure dimensions to have precedence over scaling.
 Read this drawing in conjunction with the specification.
 Refer to the specification for details of materials and finishes.
 Refer any discrepancies found to the architect.
 Whether specifically stated or not, all work is to comply with:
 The Building Regulations
 The requirements of the NBS/Zurich
 The client's General Development Brief.

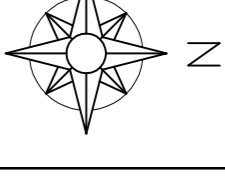

Proposed Block Plan 1:500

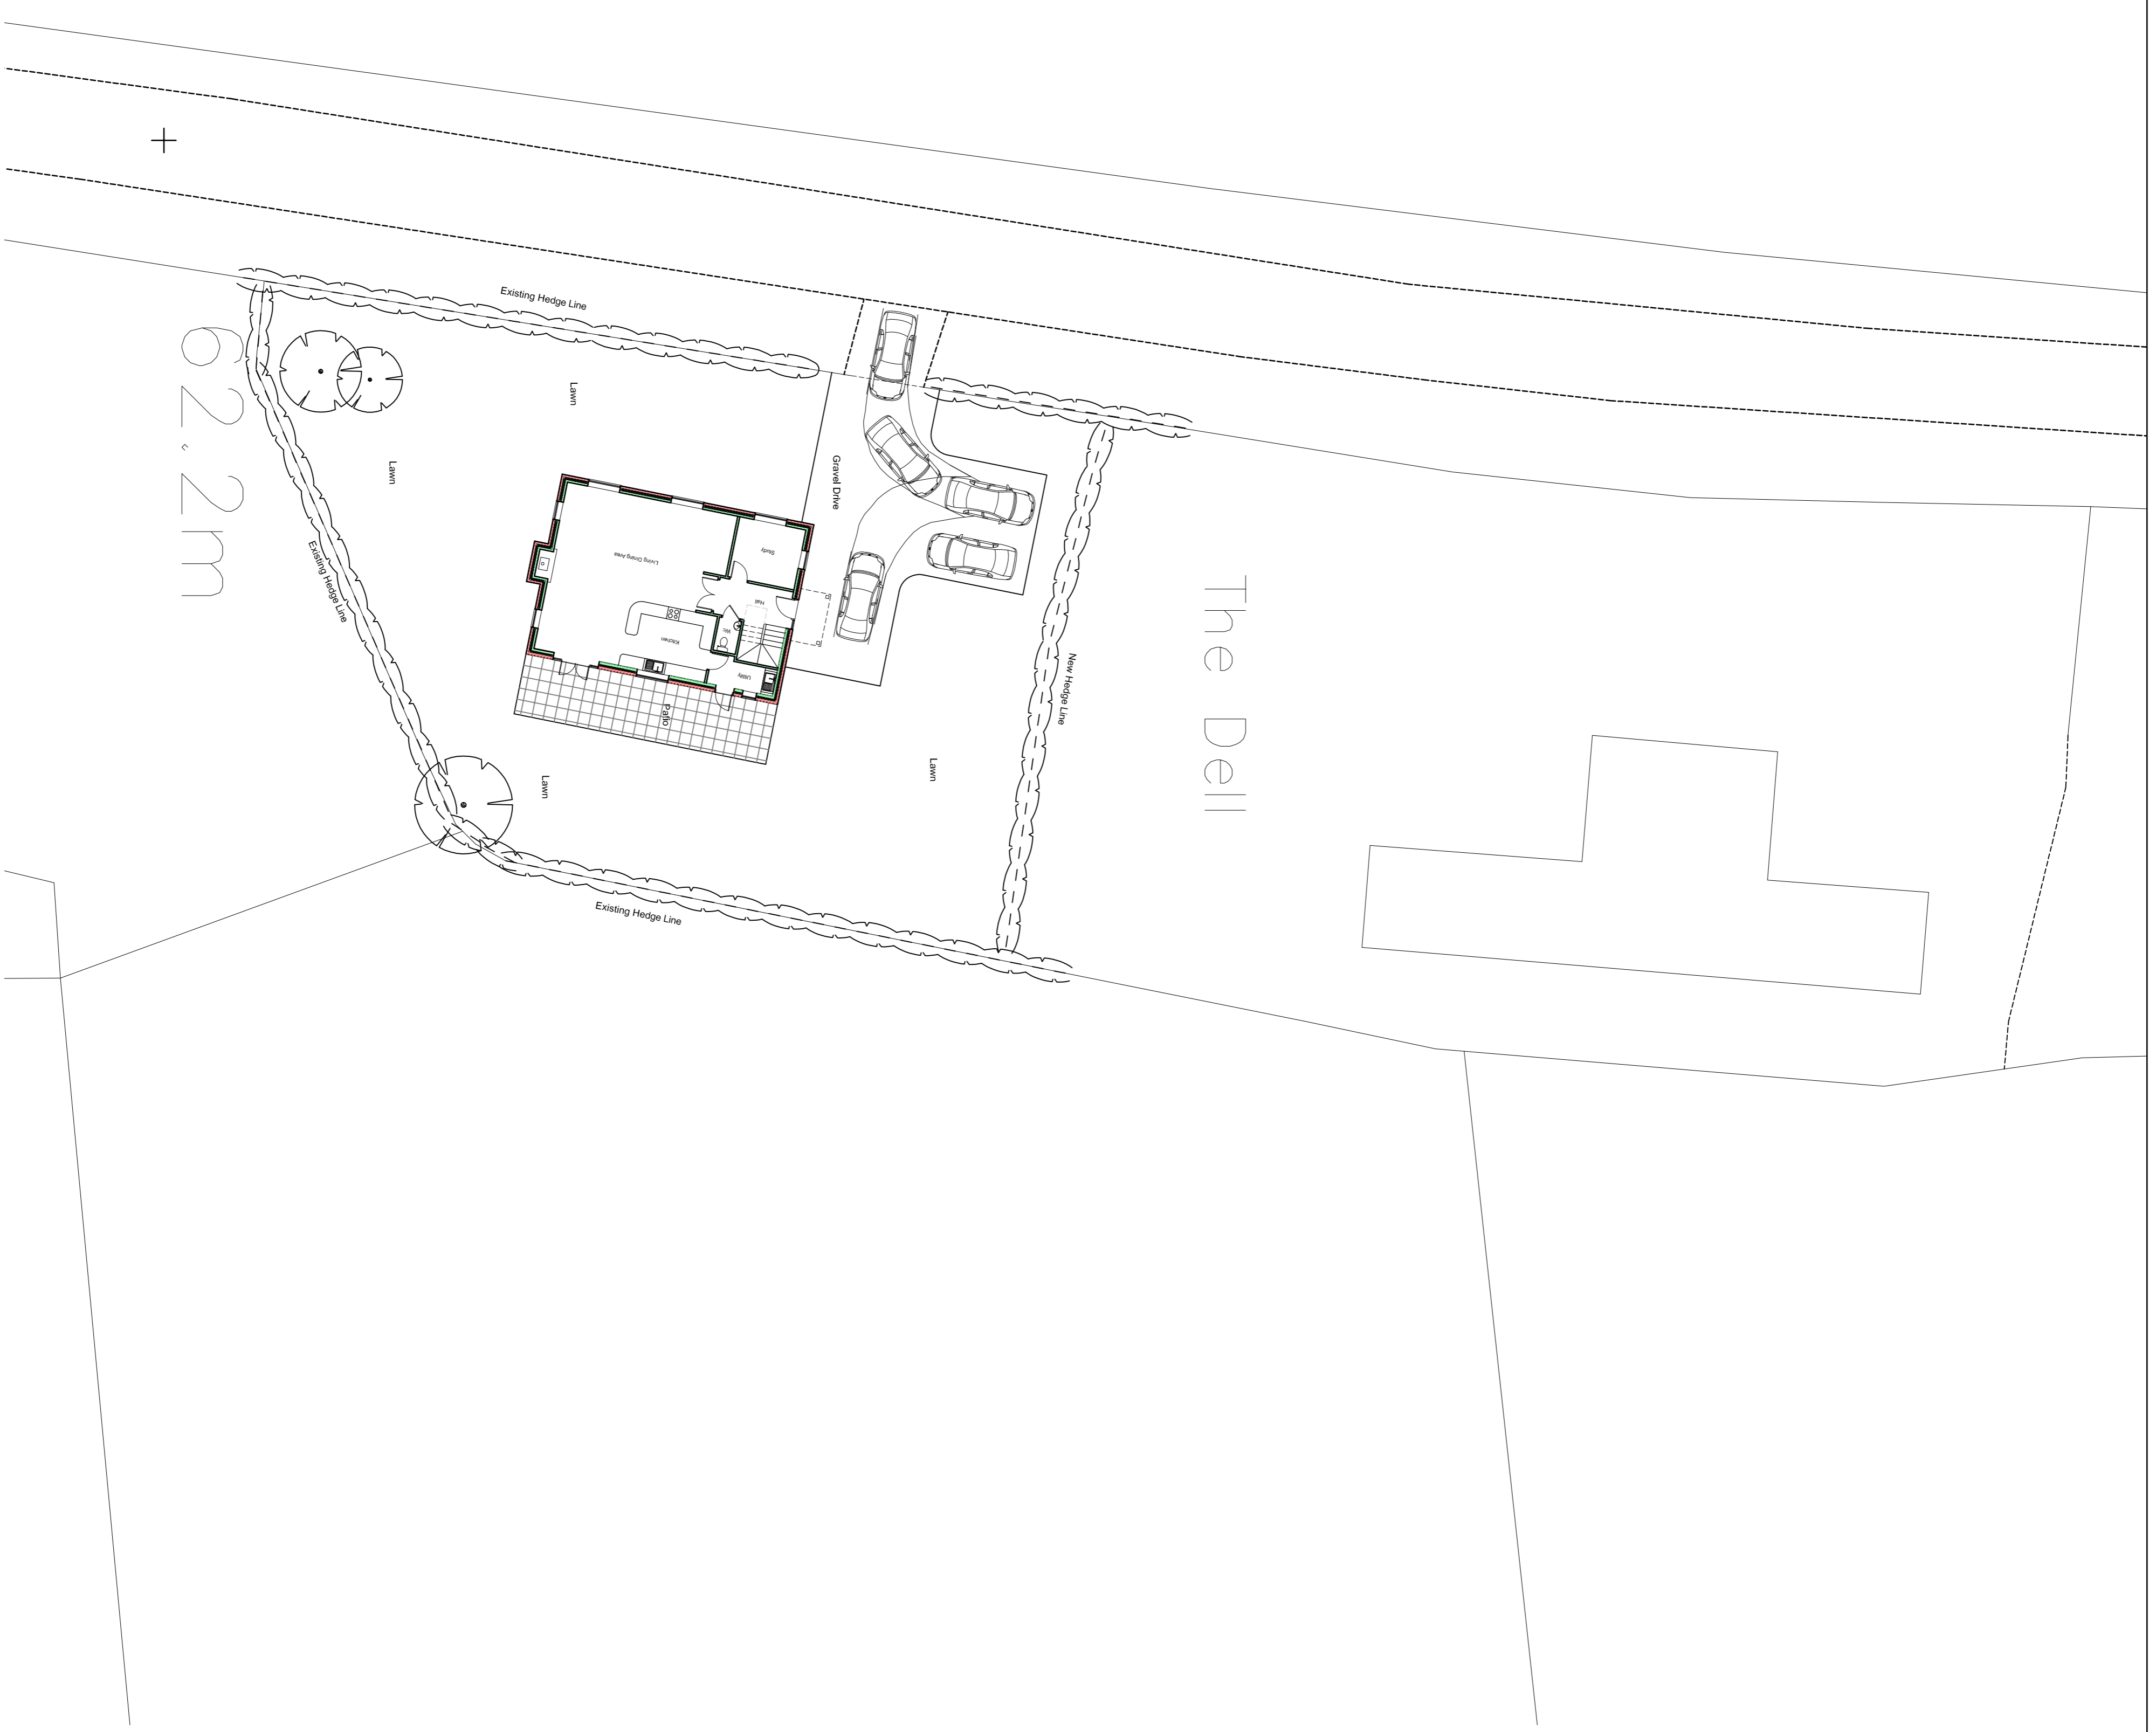

Proposed Site Plan 1:200

Rev D 11.10.19 Scale revised
 Rev C 11.10.19 Plans revised
 Rev B 10.10.19 Plans revised
 Rev A 08.04.19 Boundary Revised

CLIENT

Mr & Mrs Hames
 The Dell
 Cherrington
 TF10 8PQ

JOB TITLE

Proposed Dwelling

Proposed Site Plan & Block Plan

ai
 architecture

www.aiaarchitecture.co.uk
 info@aiaarchitecture.co.uk
 Tel: 07791 90 20 19 07947 51 54 90
 68 Bramshay Way, Lodge Park, Redditch B98 7JP

SCALE	1:200 @ A1	DATE	Apr'19
DRAWN		CHECKED	
JOB NO	1833		
DRAW NO	PL002	REV	D