

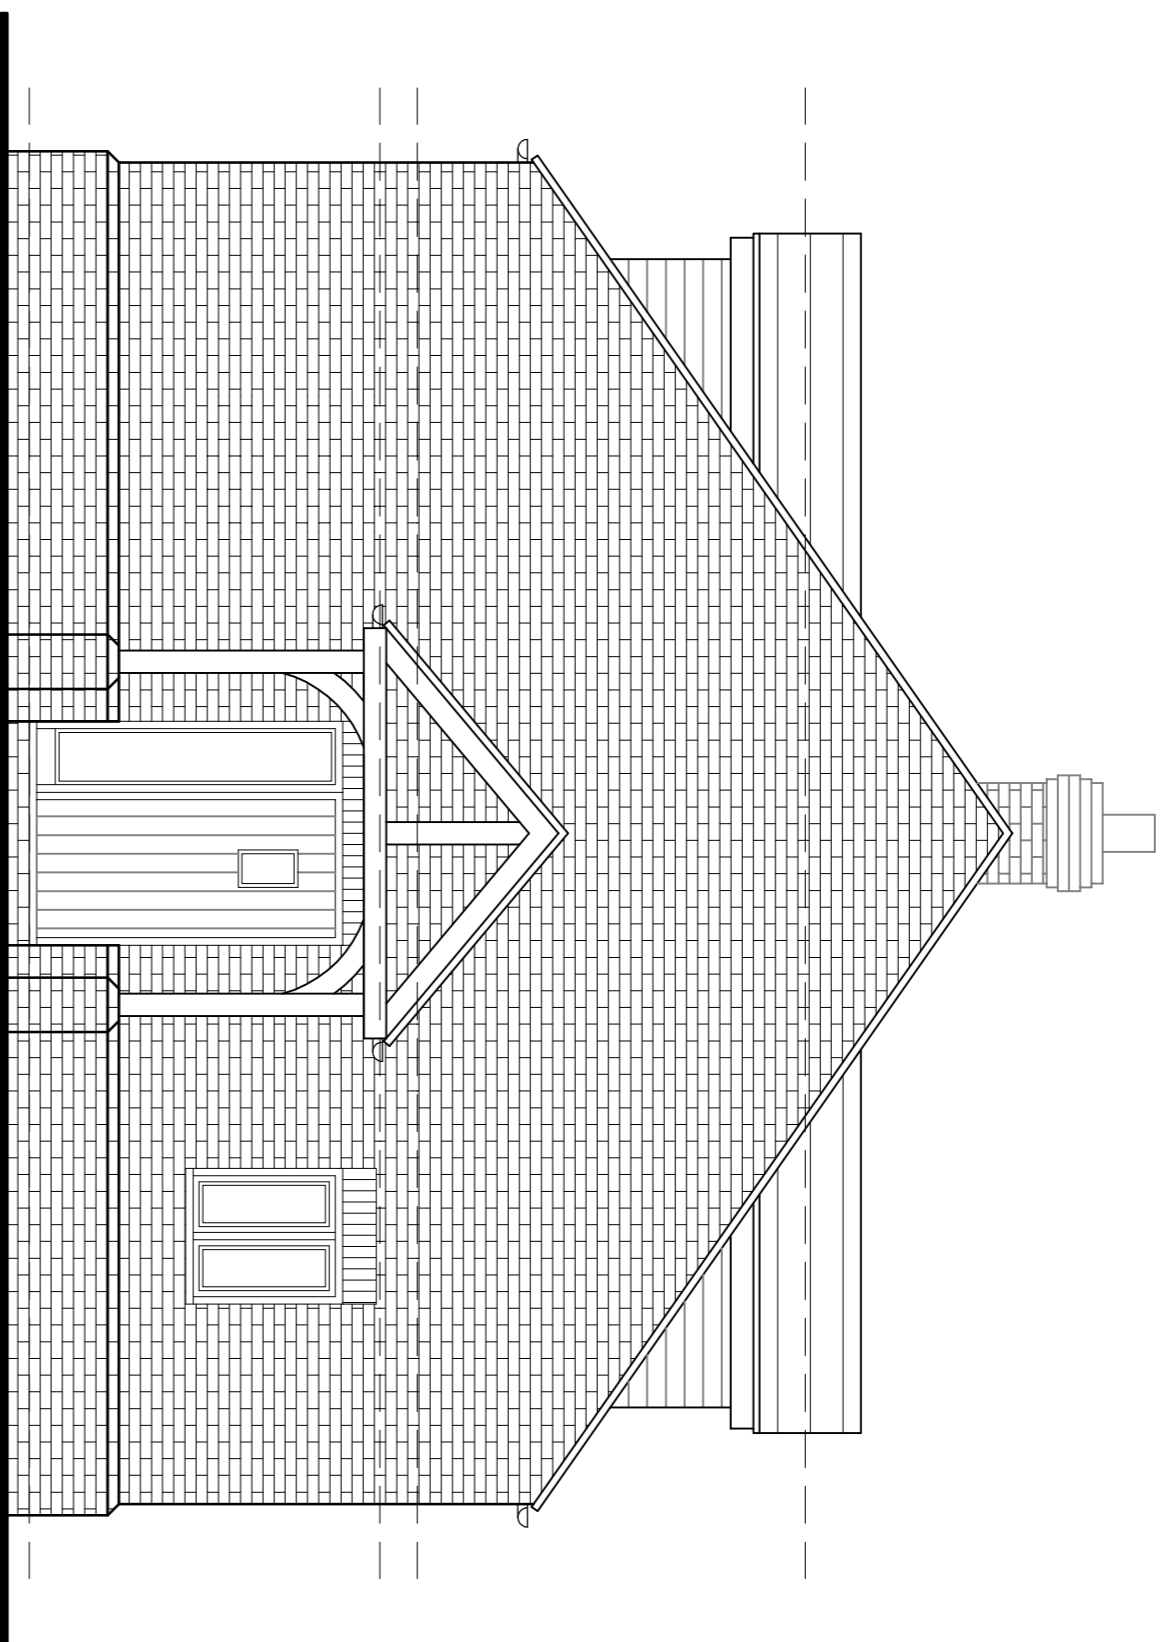


Notes


© This drawing is the copyright of its architect and may not be reproduced or used in any way without the prior written consent of the architect.
Figured dimensions to have precedence over scaling.
Read this drawing in conjunction with the specification.
The architect shall be responsible for the accuracy of the information provided.
Refer any discrepancies found to the architect.
Whether specifically stated or not, all work is to comply with:
The Building Regulations
The requirements of the NHC/Zurich
The client's General Development Brief.

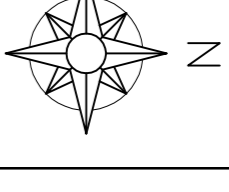


Proposed North Elevation

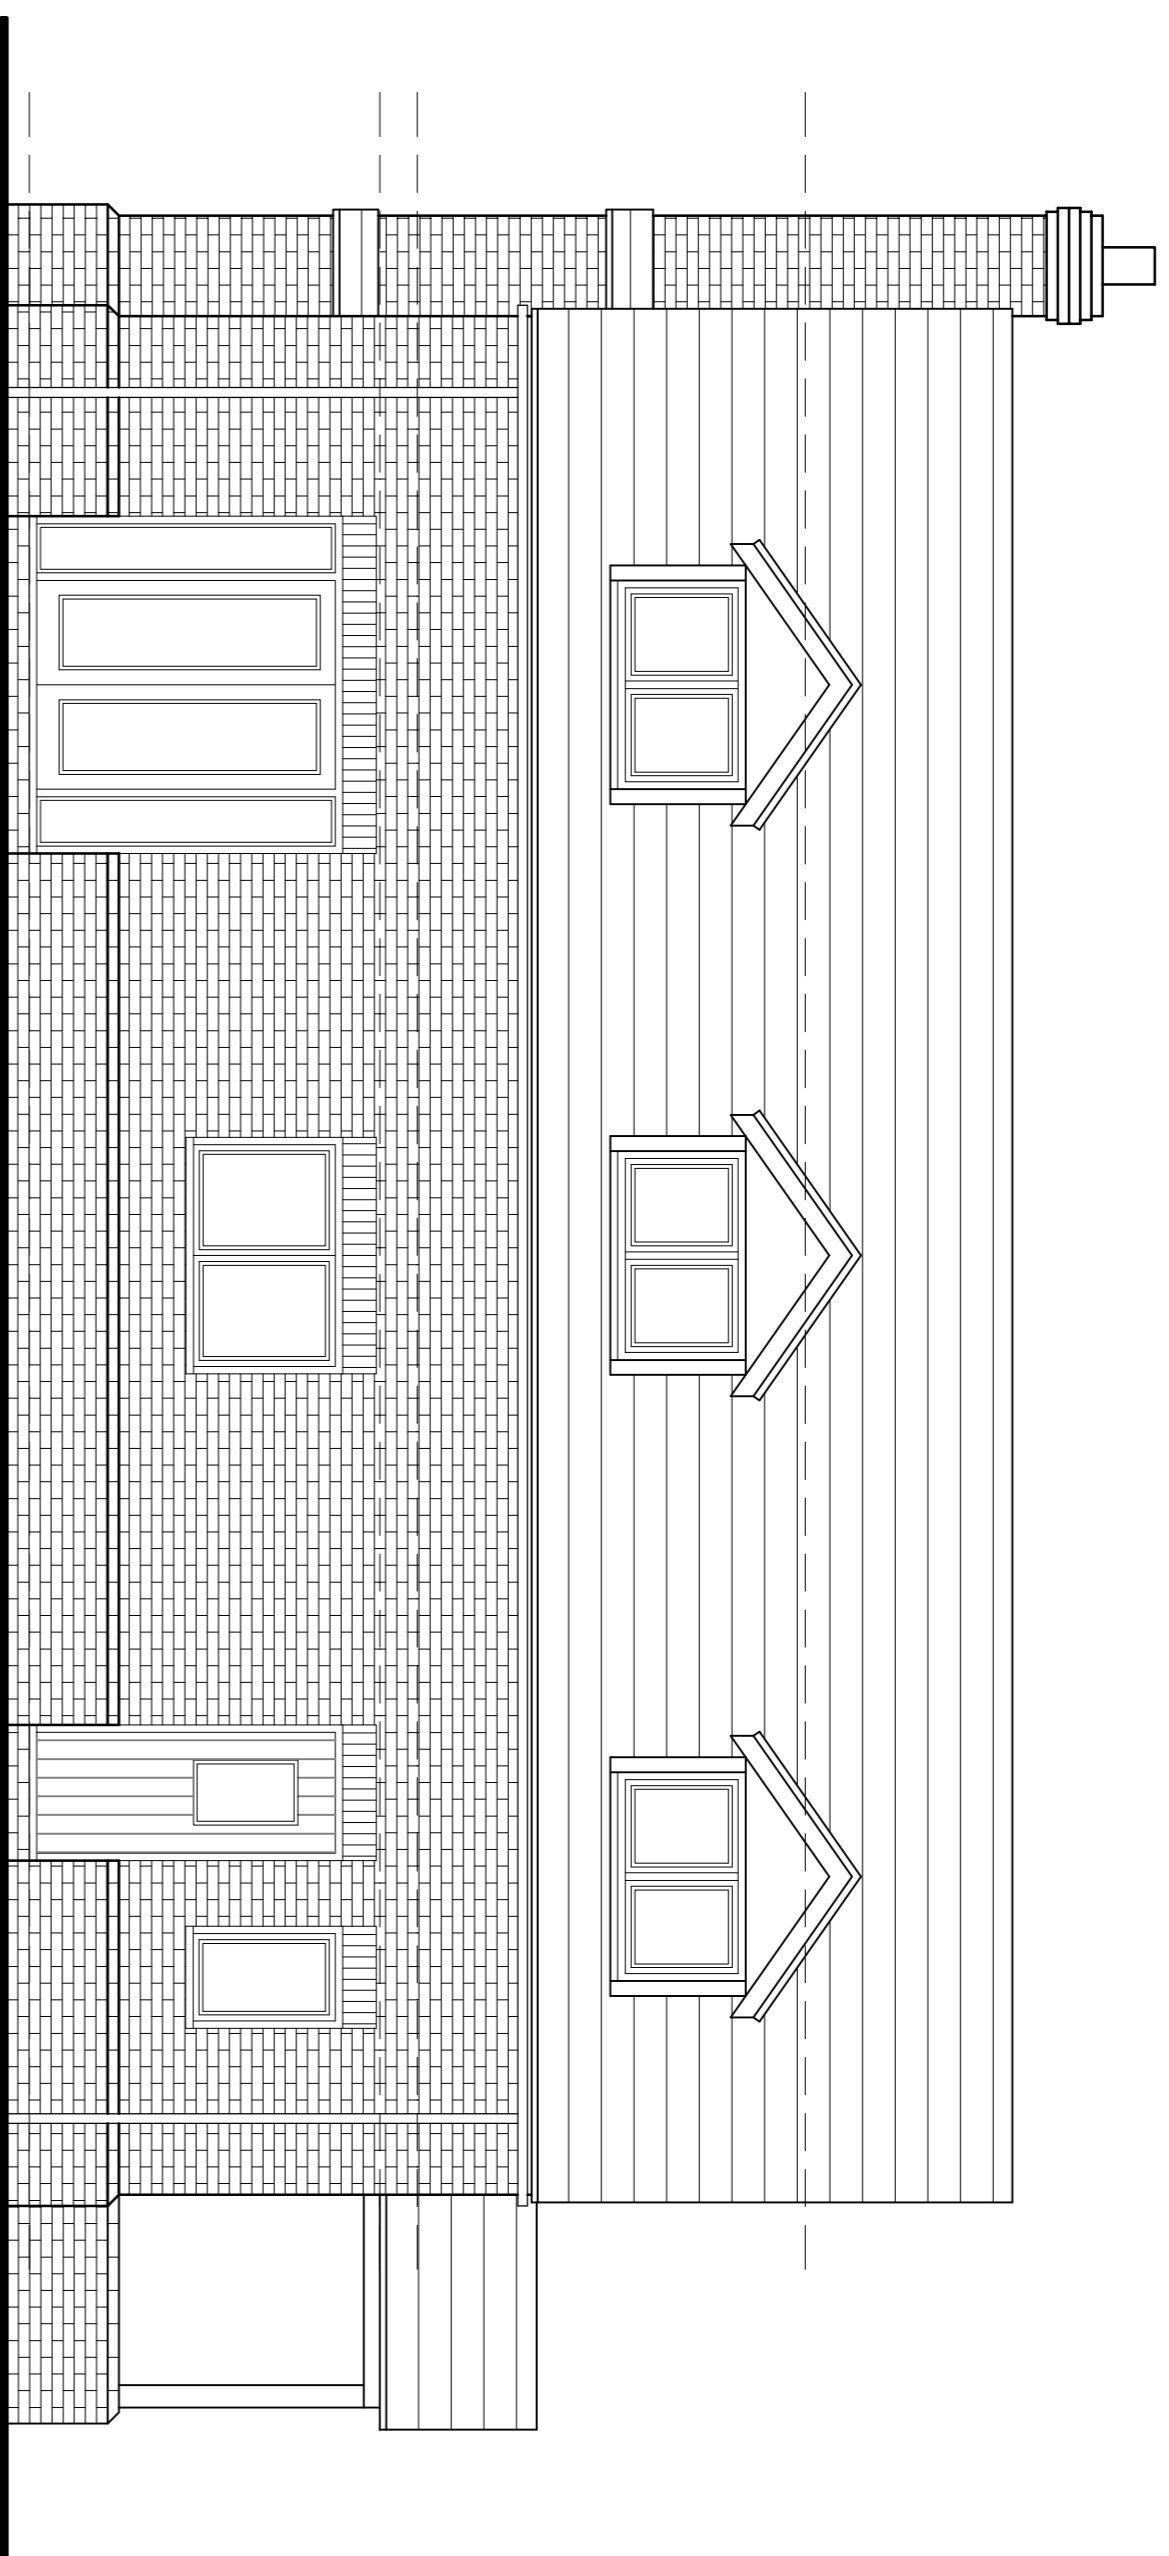

Proposed East Elevation

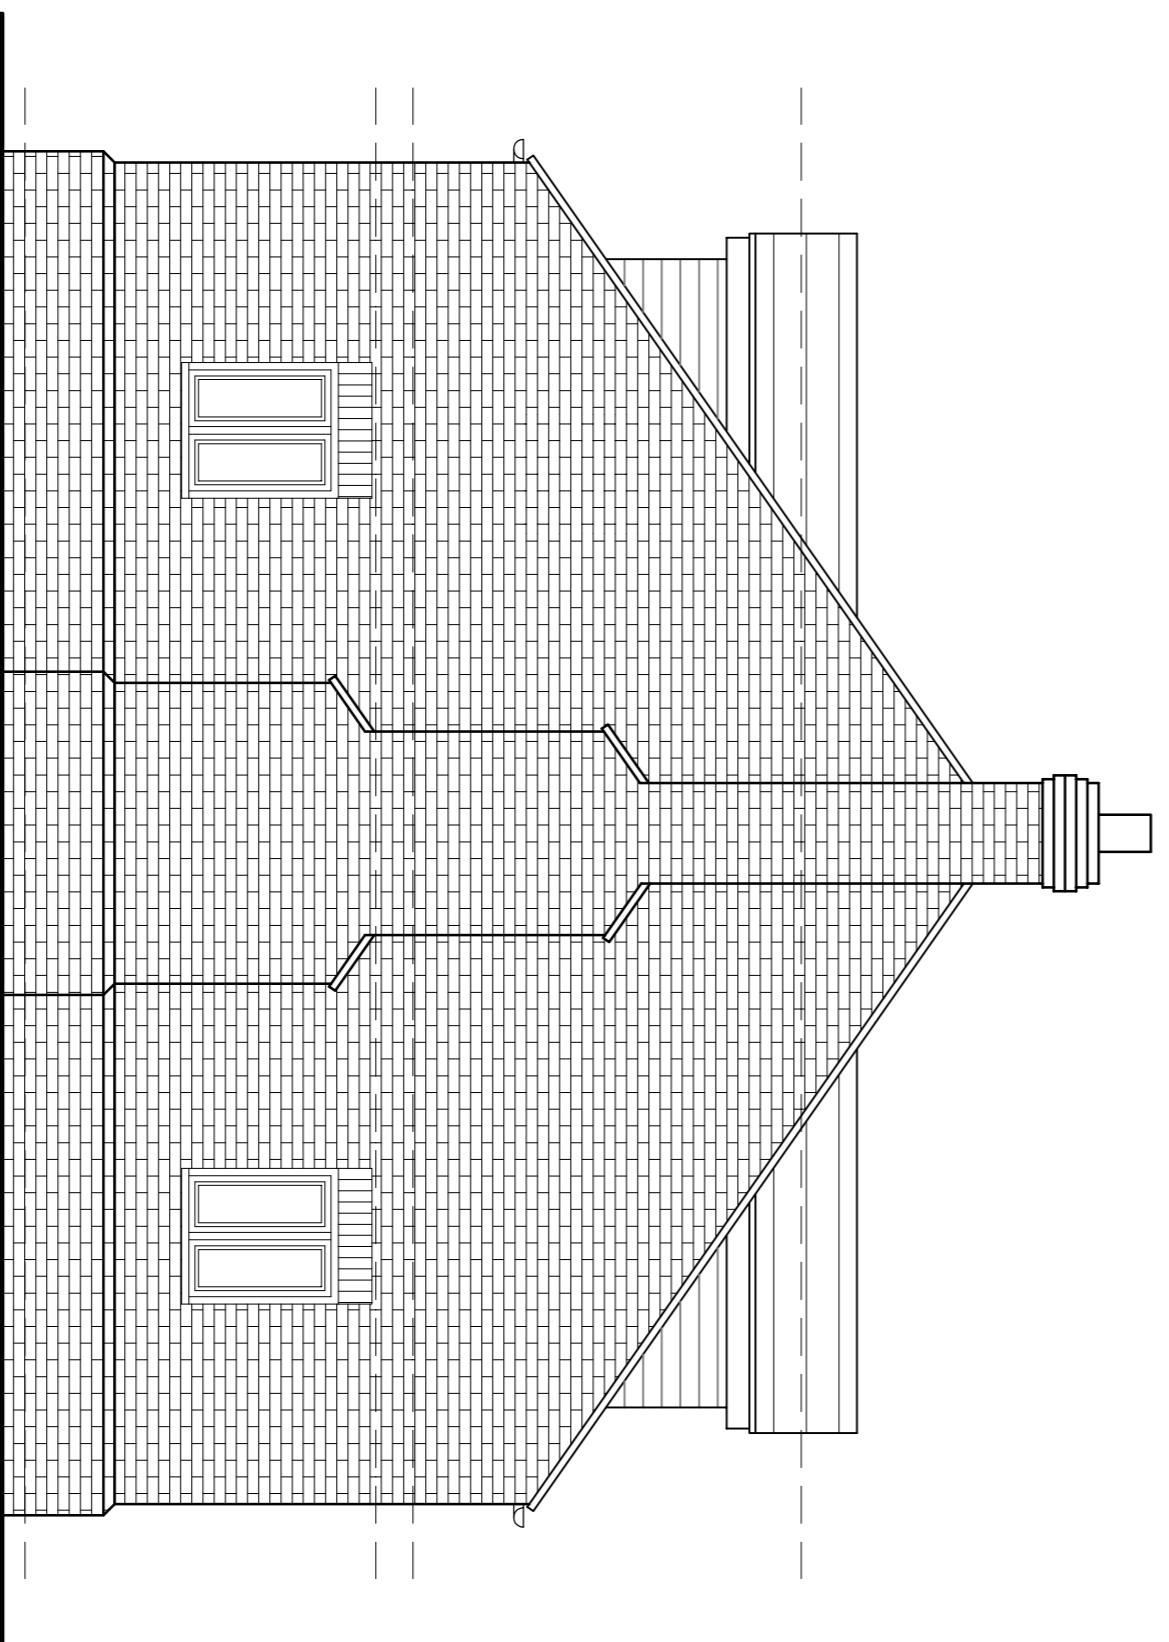

Proposed South Elevation

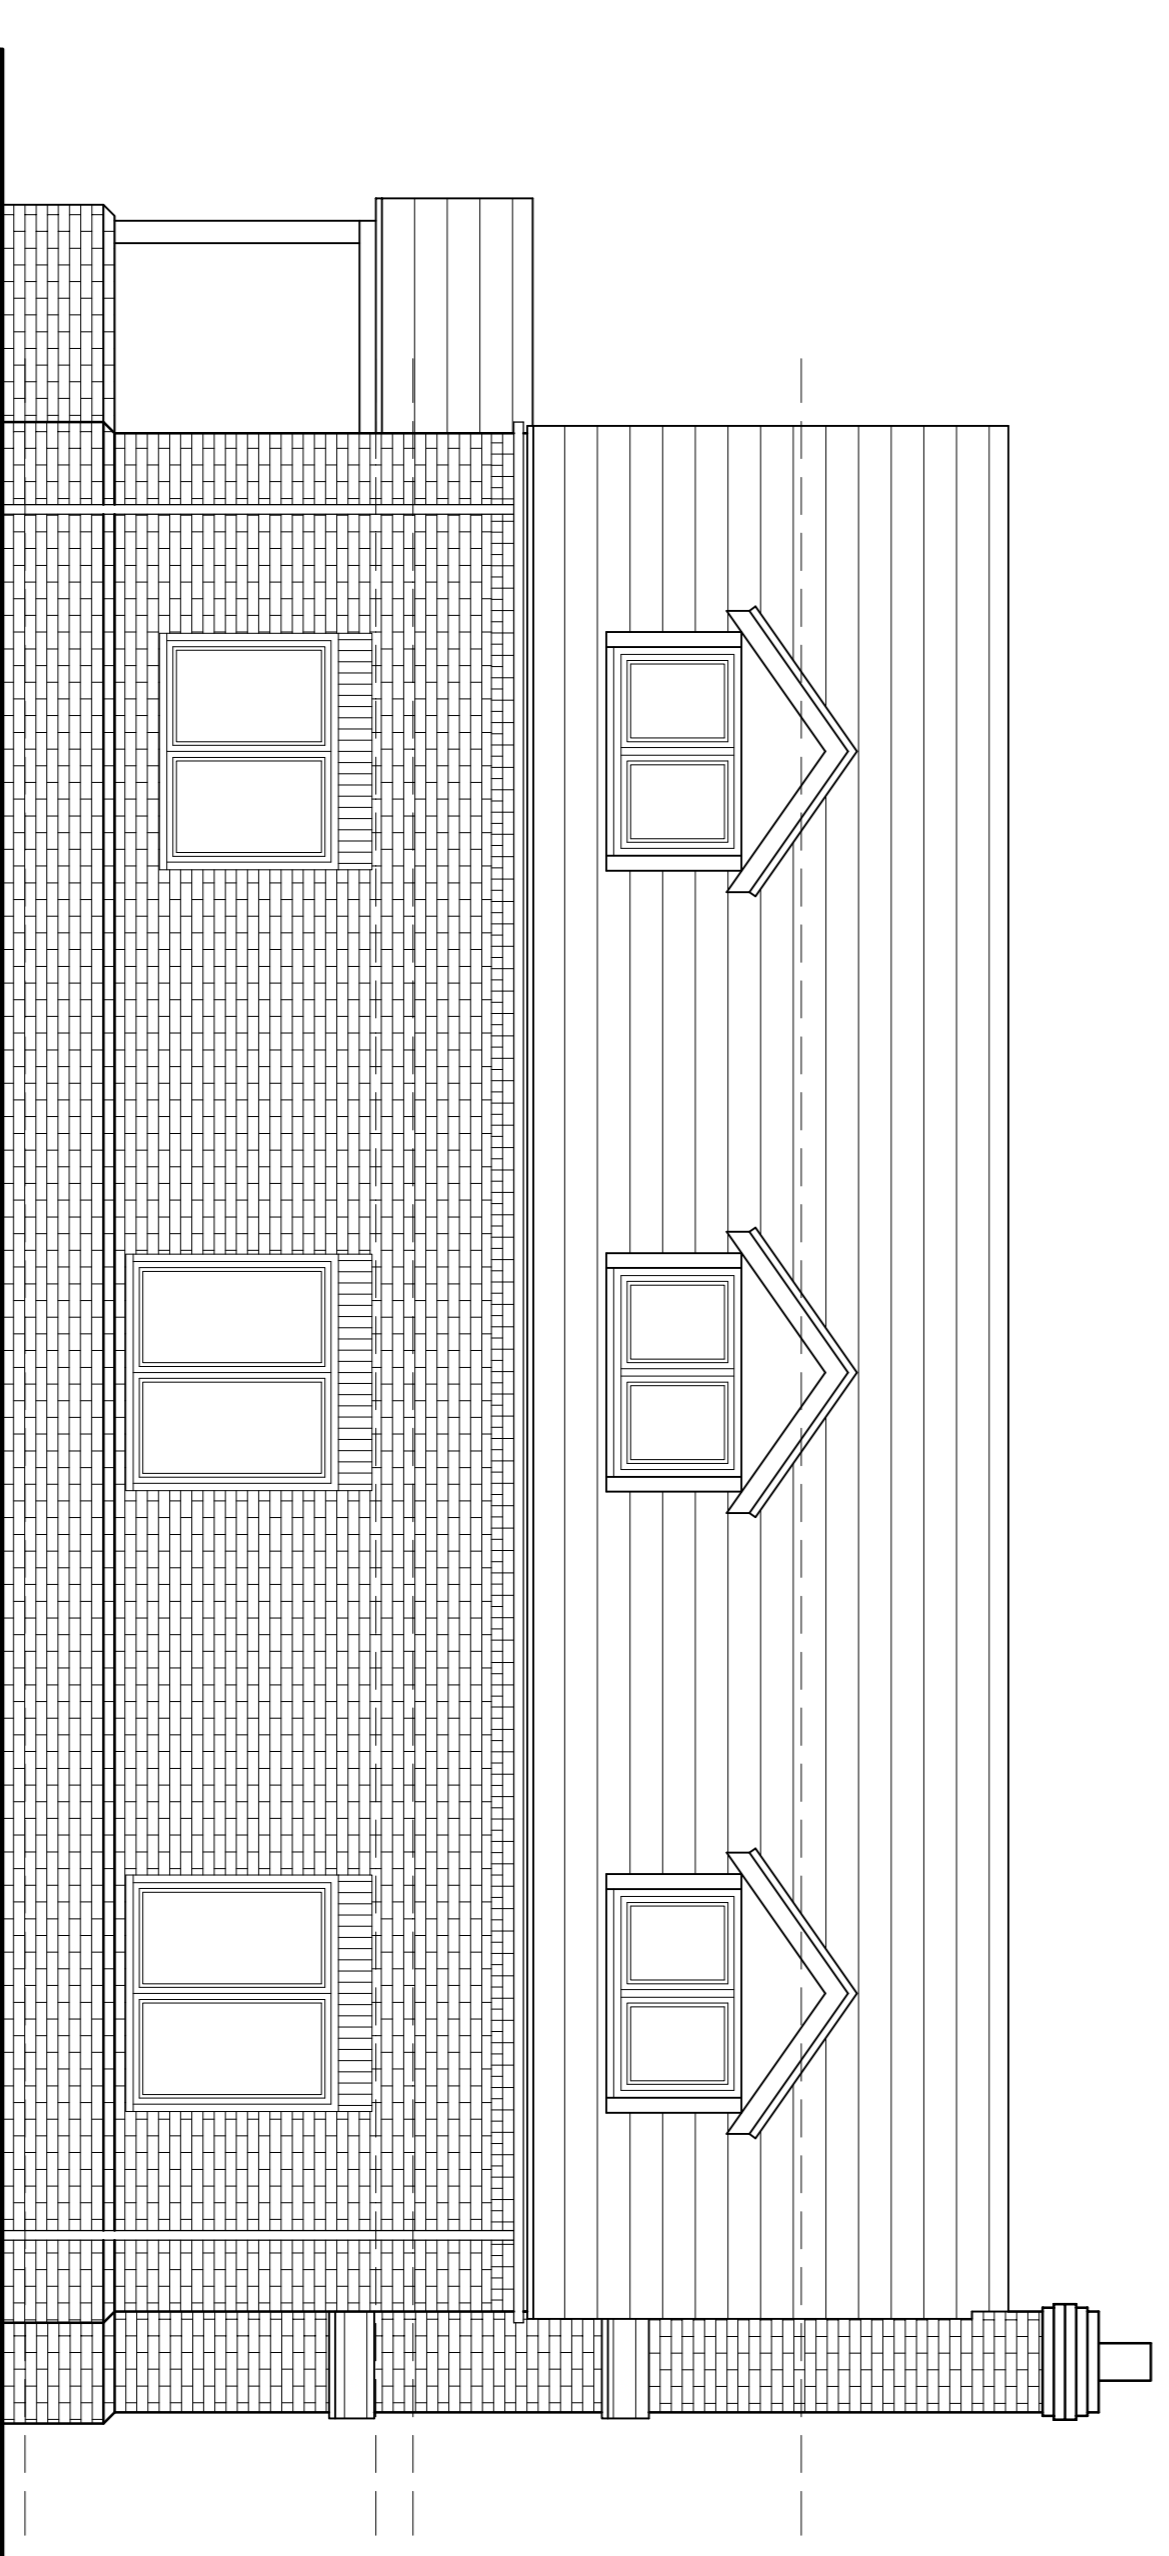

Proposed West Elevation

Rev A 10.10.19 Plans revised

REV | DATE | AMENDMENT

CLIENT


Mr & Mrs Hames
The Dell
Cherrington
TF10 8PQ

JOB TITLE

Proposed Dwelling

DRAWING

Proposed Elevations

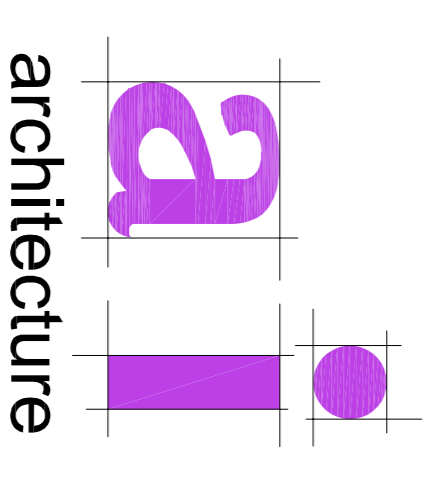

www.aichitecture.co.uk
info@aichitecture.co.uk
Tel: 07791 90 20 19 07947 51 54 90
66 Bramish Way Lodge Park Redditch B98 7JP

SCALE 1:50 @ A1 DATE Apr'19

DRAWN CHECKED

JOB NO 1833

DWG NO PL004

REV A