

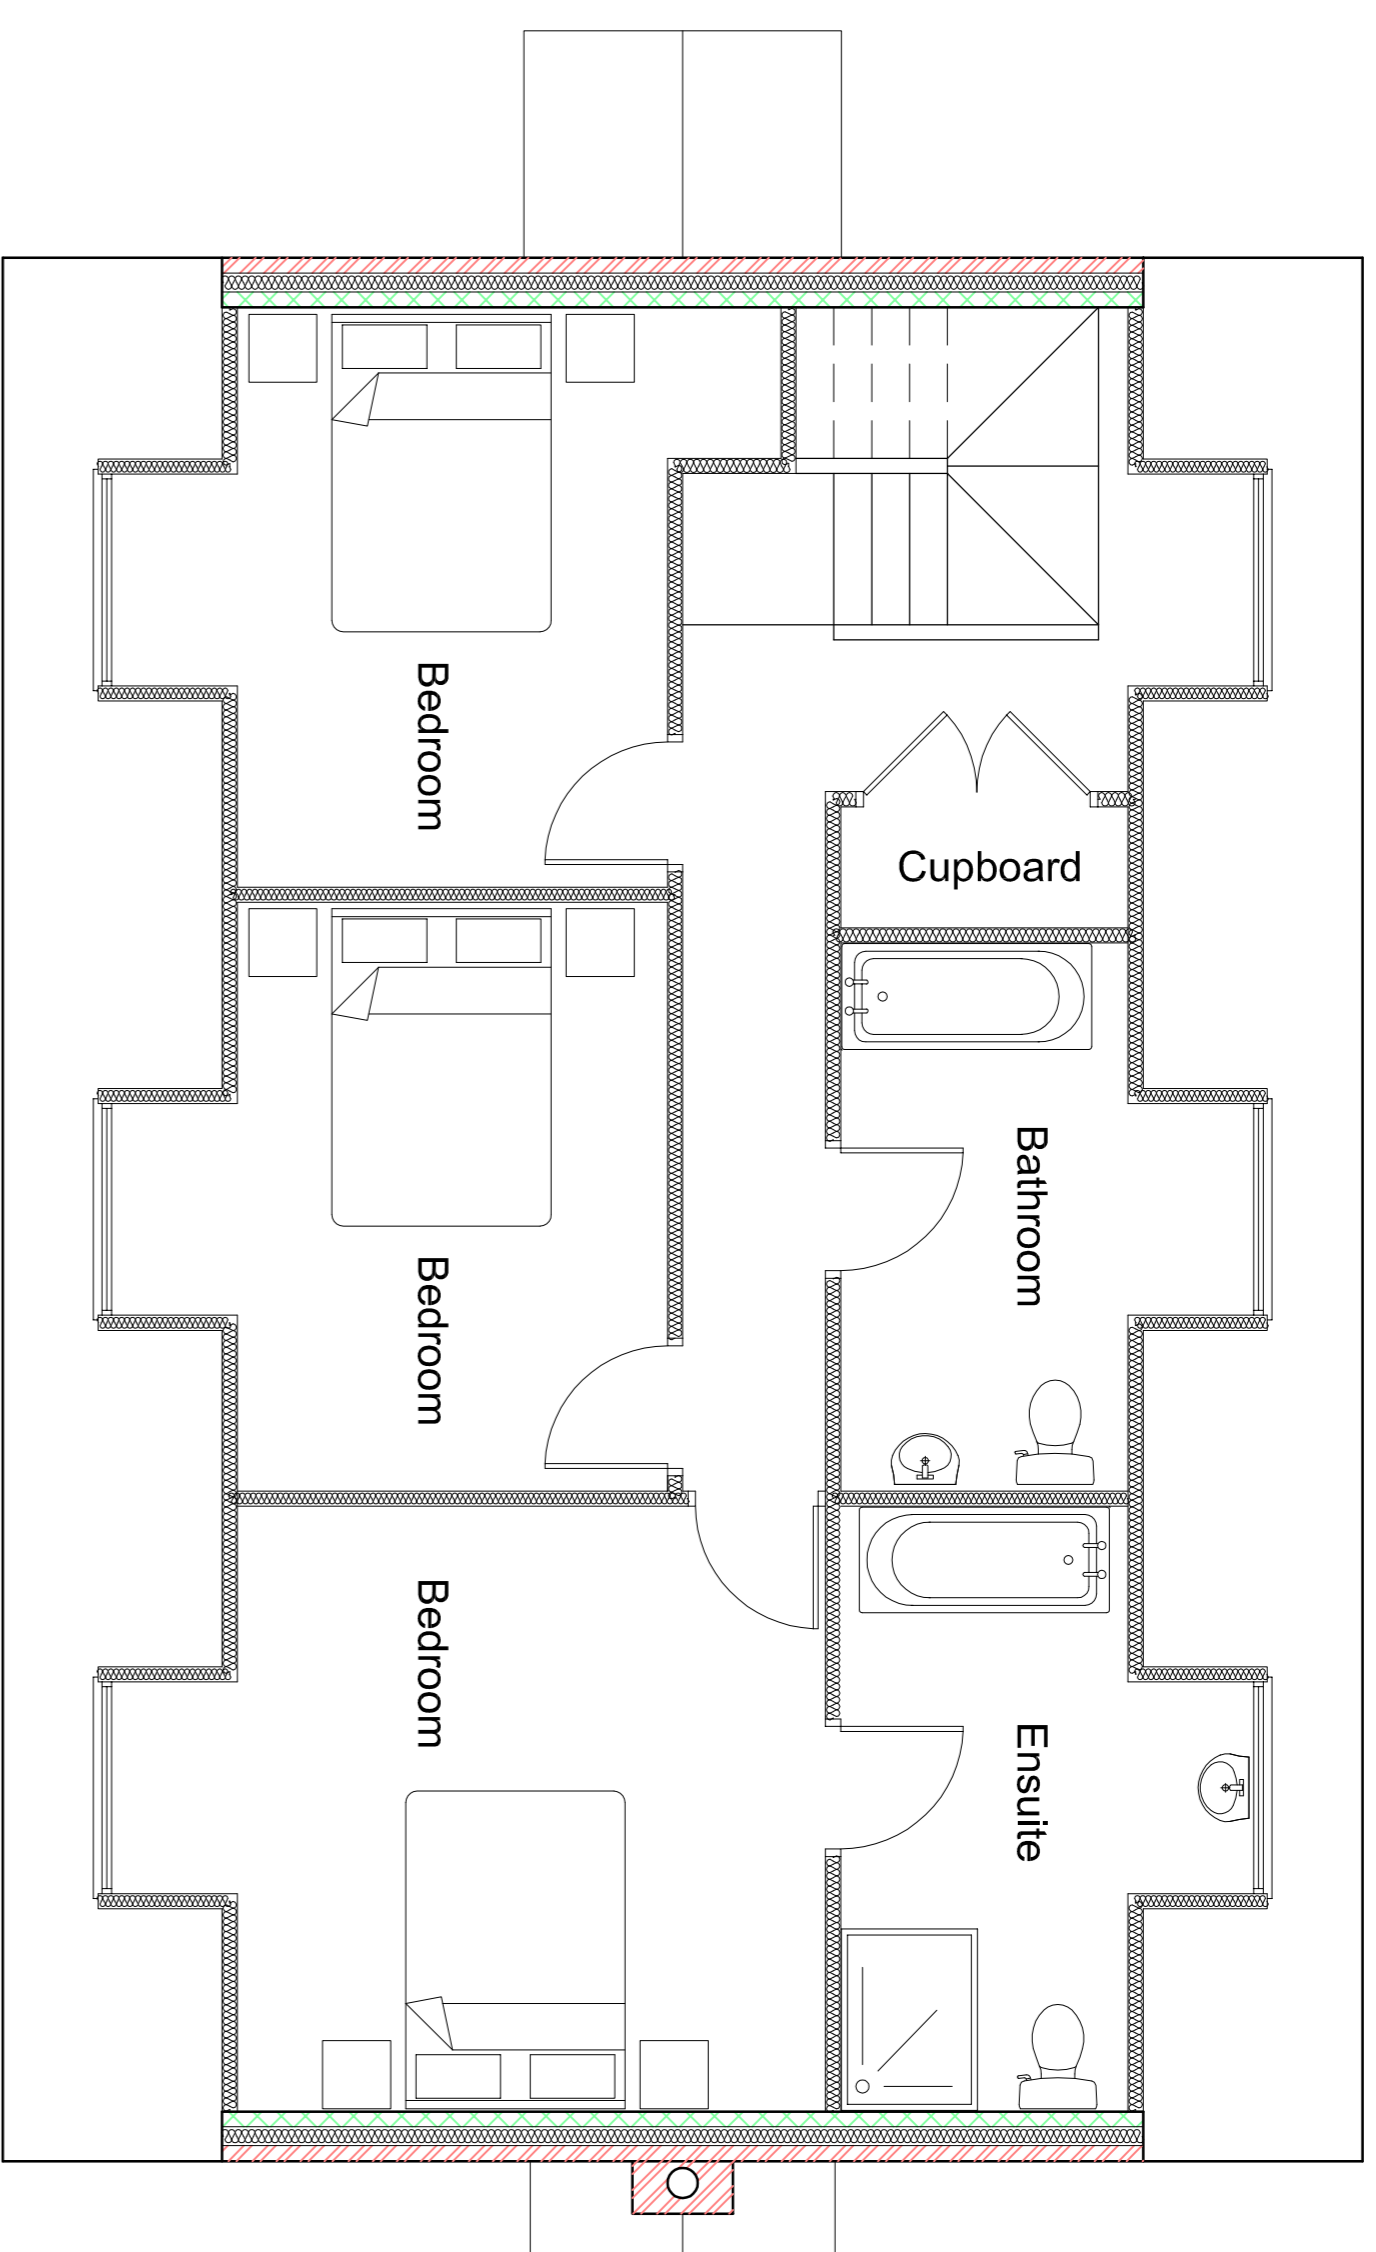


Notes
© This drawing is the copyright of an architect and may not be reproduced, stored in a retrieval system, or transmitted in any form or by any means, electronic, mechanical, photocopying, recording, or otherwise, without the prior written permission of the architect.
Figured dimensions to have precedence over scaling.
Read this drawing in conjunction with the specification.
Refer to the specification for details of materials and finishes.
Refer any discrepancies found to the architect.
Whether specifically stated or not, all work is to comply with:
The Building Regulations
The requirements of the NBS/Zurich
The client's General Development Brief.

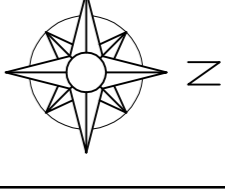

Proposed First Floor Plan

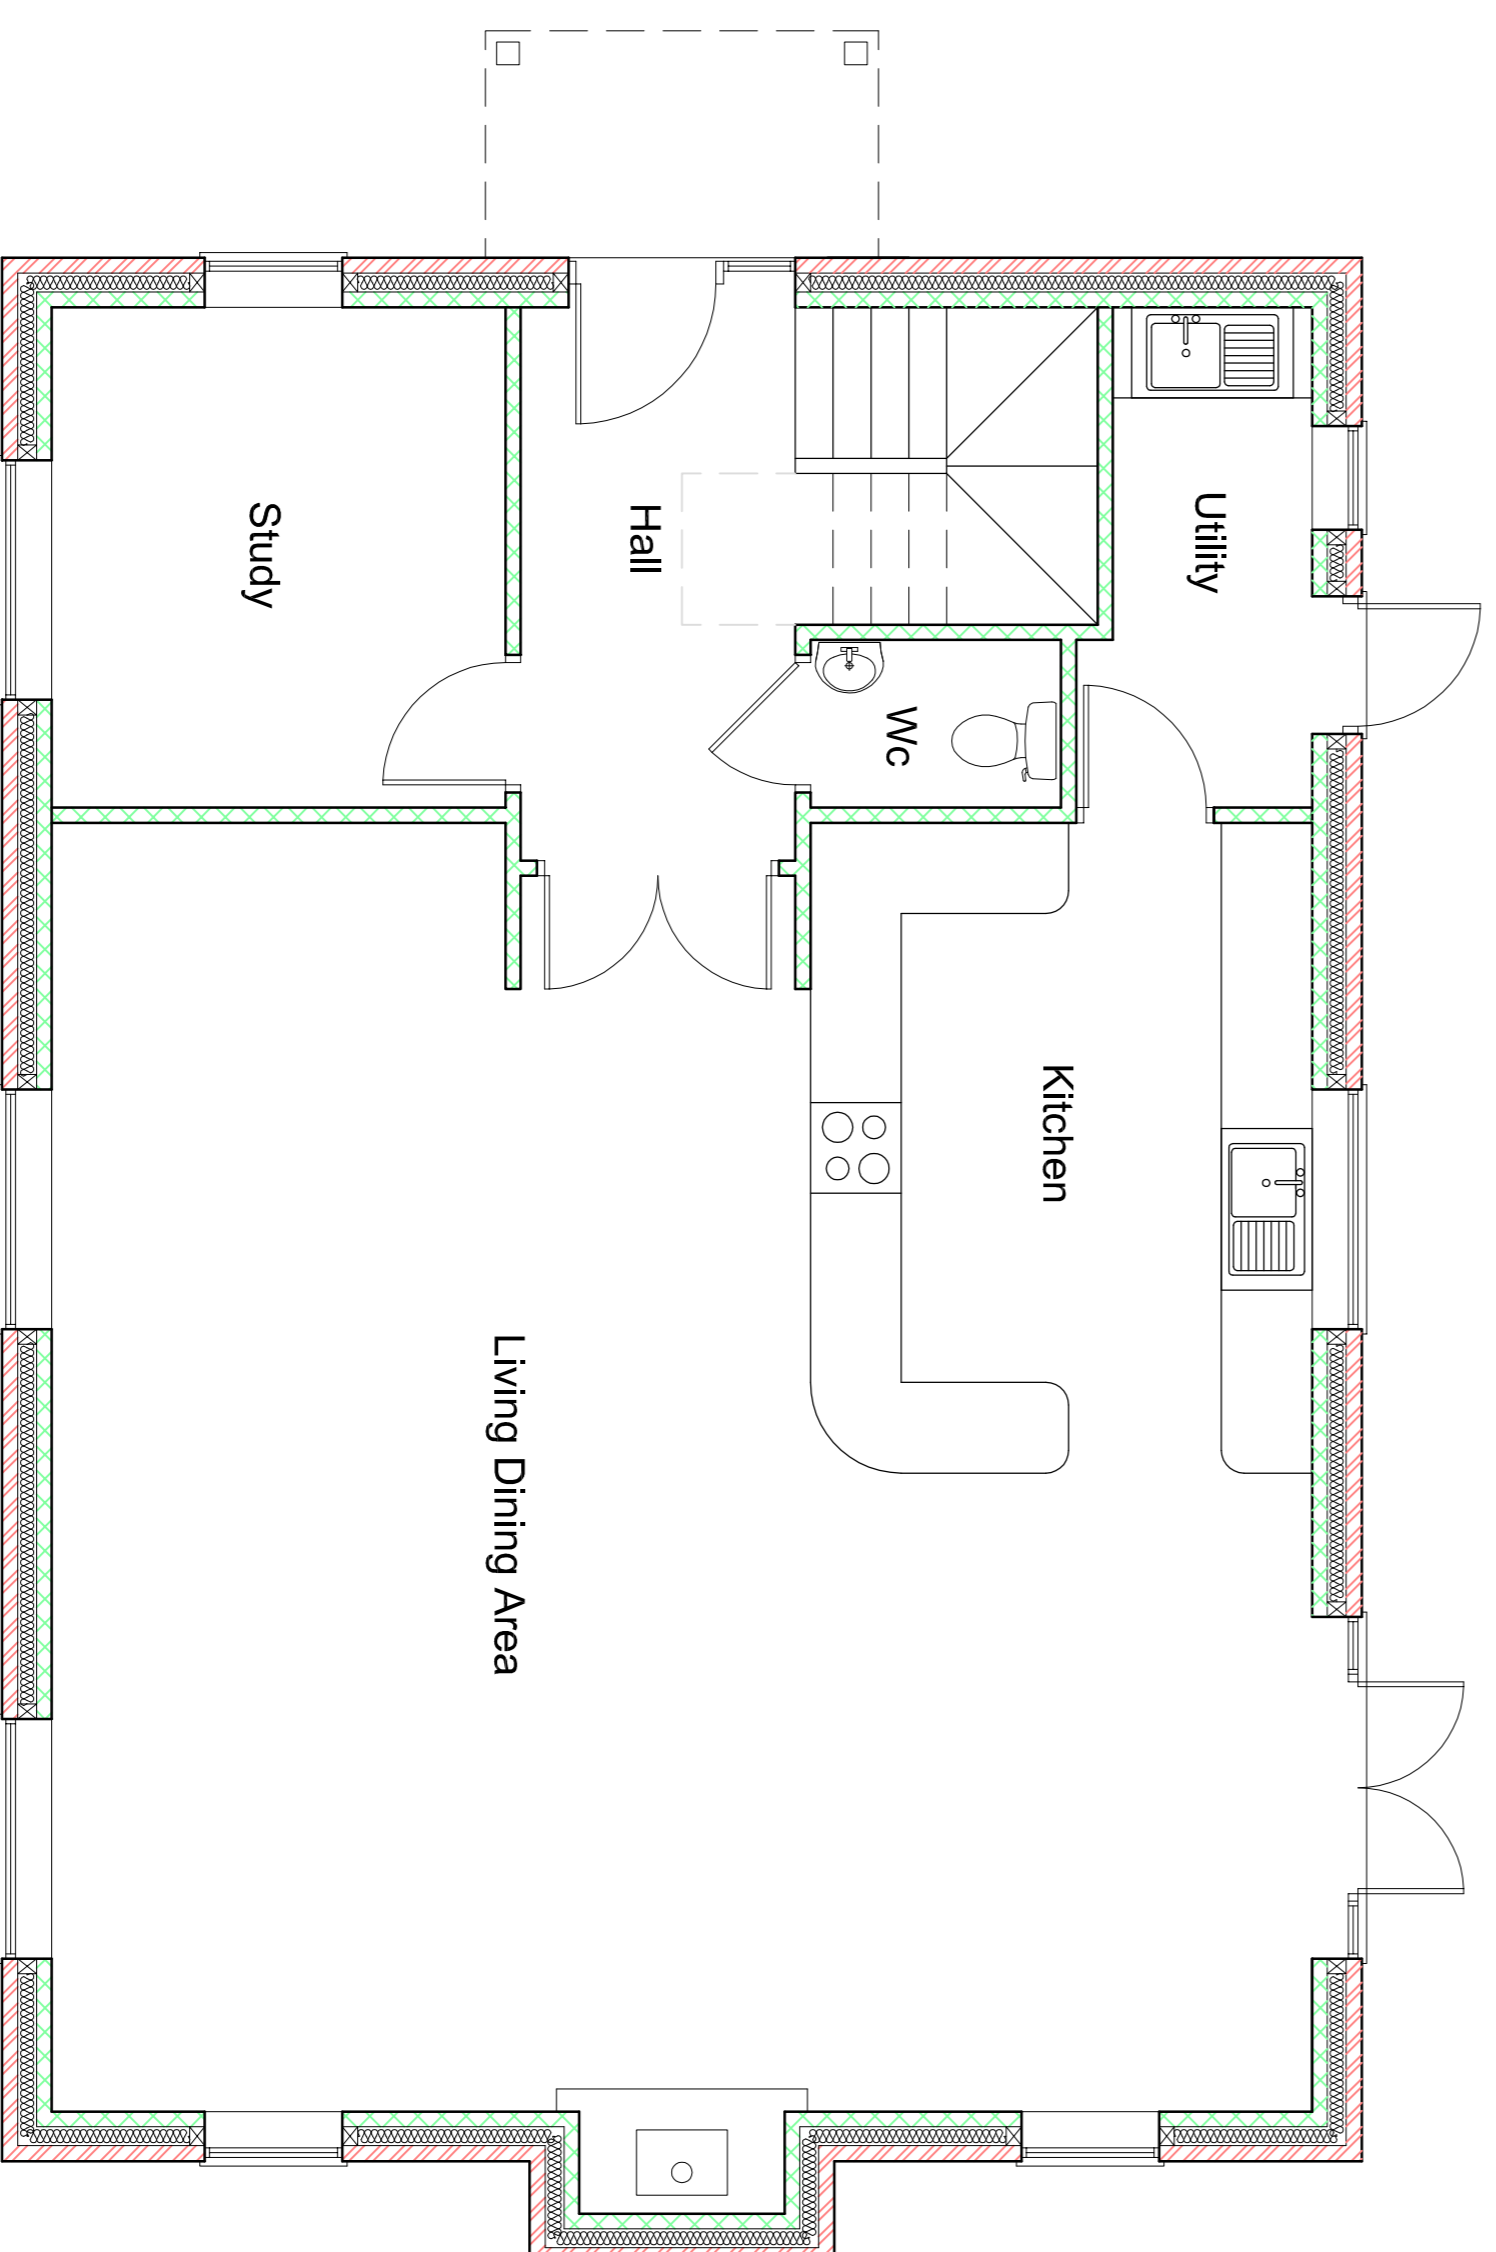

Proposed Ground Floor Plan

Rev B 11.10.19 Plans revised
Rev A 10.10.19 Plans revised

REV DATE AMENDMENT

CLIENT

Mr & Mrs Hames
The Dell
Cherrington
TF10 8PQ

JOB TITLE

Proposed Dwelling

DRAWING

Proposed
House Floor Plans
& Garage

www.aiarchitecture.co.uk
info@aiarchitecture.co.uk
Tel: 07791 90 20 19 07947 51 54 90
66 Bramshay Way, Lodge Park, Redditch B98 7JP

SCALE	DWG DATE
1:50 @ A1	Apr'19

JOB NO	CHECKED
1833	

DWG NO	REV
PL003	B