



FRONT ELEVATION




REAR ELEVATION



SIDE ELEVATION


Materials Schedule

- 1 Walls: Abbeydale Red Multi Brick
- 2 Walls: Smoked Yellow Multi Brick
- 3 Walls: Render
- 4 Roof and Canopy: Dark Grey Roof Tiles
- 5 Windows: Signal Grey Upvc
- 6 Fascia Board: Black Upvc
- 7 Rainwater Goods: Black Upvc
- 8 Door: Type and Colour Based on Materials Layout

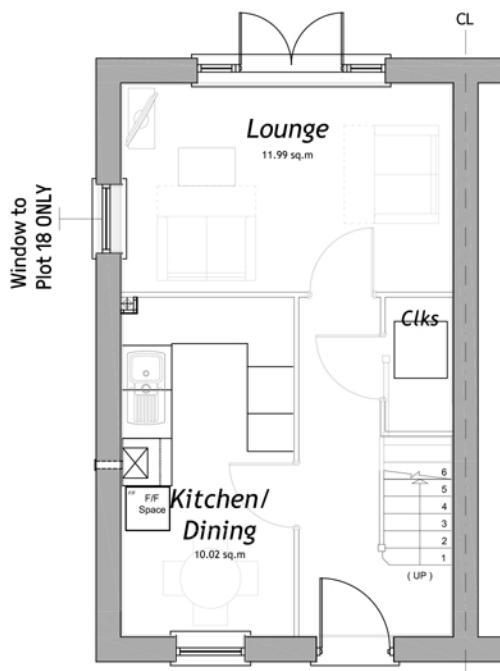

GROUND FLOOR

FLOOR AREA: 32.21m<sup>2</sup> (31.62m<sup>2</sup>)  
TOTAL FLOOR AREA: 64.42m<sup>2</sup> (63.24m<sup>2</sup>)

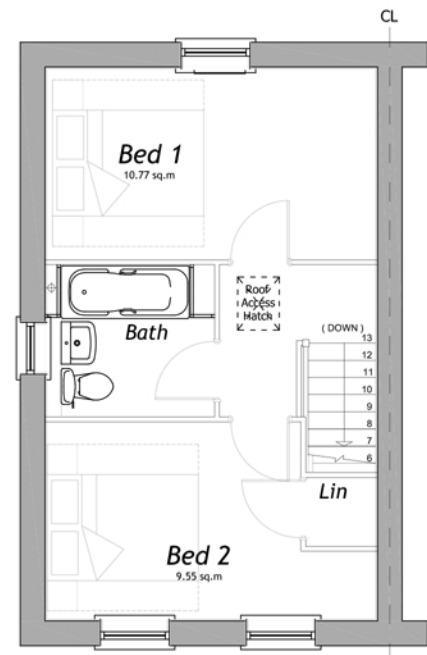

FIRST FLOOR

FLOOR AREA: 32.21m<sup>2</sup> (31.62m<sup>2</sup>)



FRONT ELEVATION

Roof Option - Brick  
Plots: 29&30

FRONT ELEVATION

Roof Option - Render  
Plots: 27&28

PLANNING

<b>Notes</b> - Copyright in this drawing remains the property of BM3 Architecture Limited. - Do not scale this drawing. Work to figured dimensions only. - Contractors and consultants are to advise BM3 Architecture Limited of any discrepancies.	<b>Revision</b> <b>B</b> Material Schedule updated. Fascia Colour changed to Black. <b>C</b> Brick Option removed. Eaves Lifted 150mm. Roof Option Added. Material Schedule Updated. <b>D</b> Brick updated for Roof Option - Brick <b>E</b> White Trim around window removed.	Date	By	Chkd	Project SOUTHWATER WAY TELFORD	Drawing			Client <b>LOVELL</b>			
		20.05.20	BR	PS		WESTON 2 BED 4 PERSON						
		28.07.20	BR	PS	Scale 1:100@A3	Dated 03.03.2020	Job No. 71167	Drawing No. D11	Drawn by BR	Checked PS	CiSfb Element PLANNING	Revision E
		01.08.20	BR	PS								
		12.08.20	BR	PS								

