



A	Scale amended to 1:100	29.11.19	LR	RAW
B	Size amended to comply with 85% NDSS	30.07.20	LRA	LRA

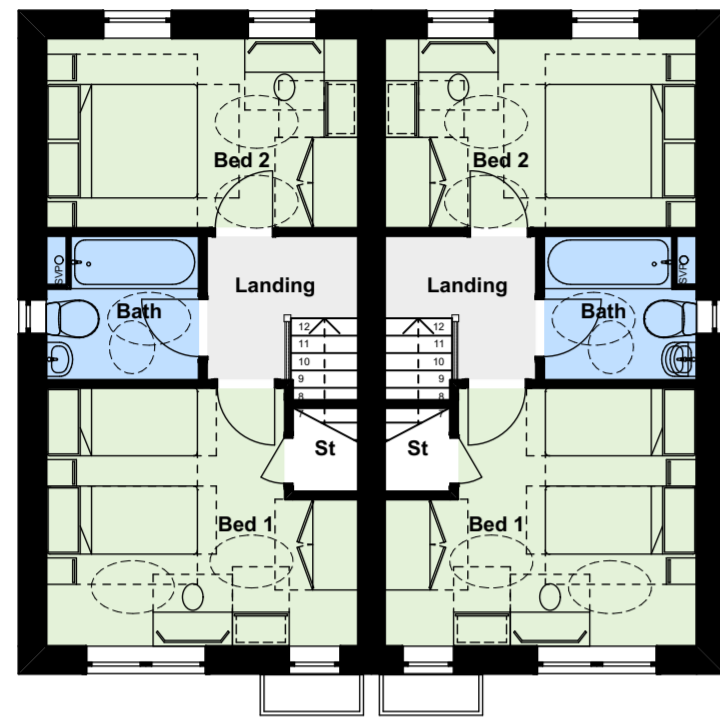


First Floor Plan



Front Elevation

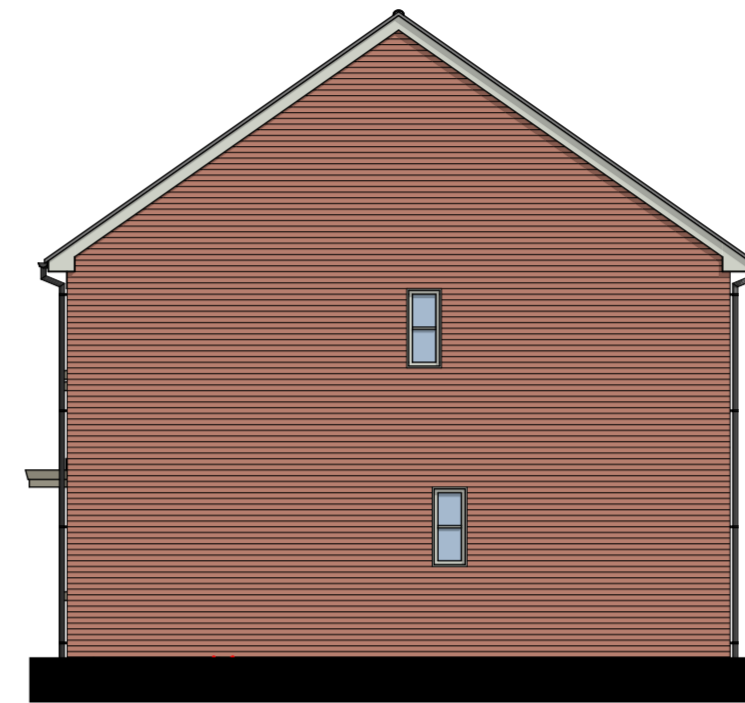


Side 1 Elevation

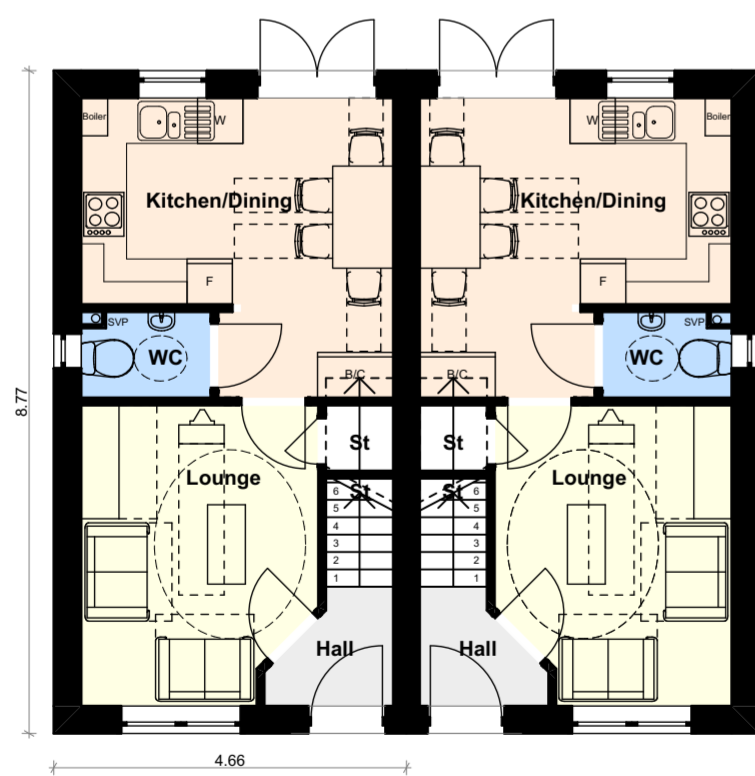

Ground Floor Plan



Rear Elevation

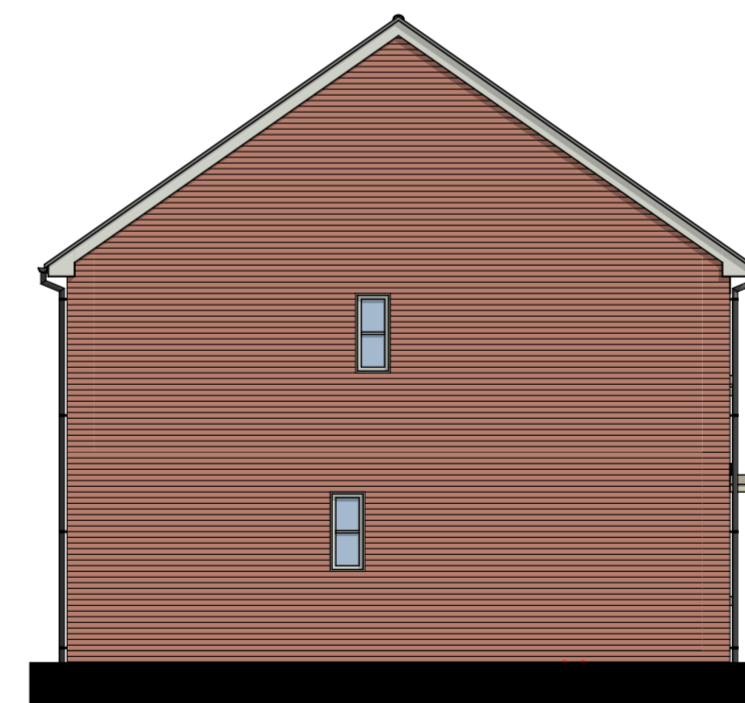

Side 2 Elevation



Project: A development at Former Grange Road Primary School, Storchley

Status: Preliminary

Client: Bromford Homes

Sheet title: 2B723

Scale: 1:100 @ A2

Date: 02.10.2019

Drawn: GB

Checked: LR

Ref: **100-252/(00)004 B**

Waterloo House, 71 Princess Road West, Leicester, LE1 6TR · T 0116 204 5800
74 Wells Street, London, W1T 3QQ · T 020 3327 0381
F 0116 204 5801 · rg-p.co.uk · design@rg-p.co.uk

All dimensions to be checked on site. Do not scale off this drawing for construction purposes.
This drawing is the copyright of the Architect, and not to be reproduced without their permission.
Ordnance Survey map information reproduced with permission of HMSO Crown Copyright reserved.
rg+p Ltd. Trading as rg+p.