


SIDE ELEVATION 1:50

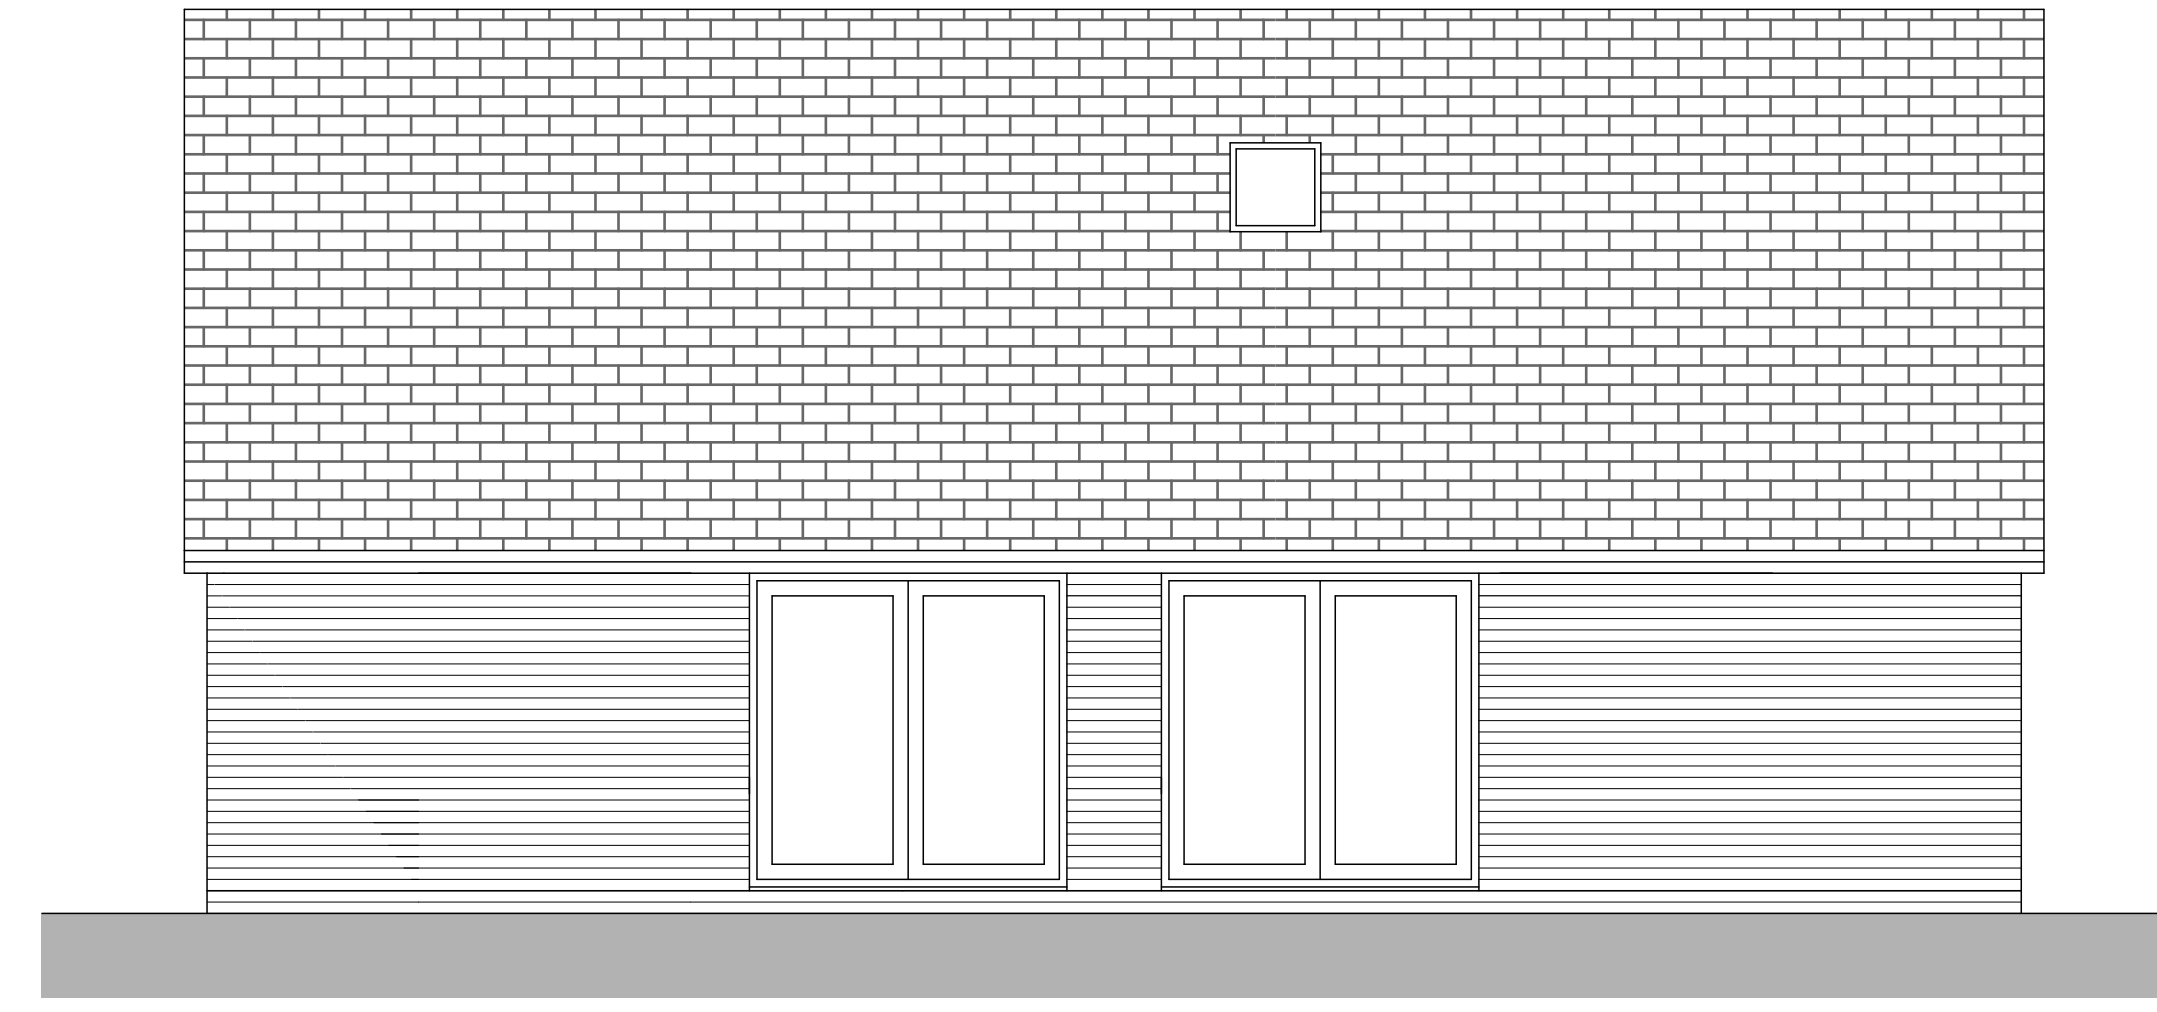


REAR ELEVATION 1:50




FRONT ELEVATION 1:50



SIDE ELEVATION 1:50

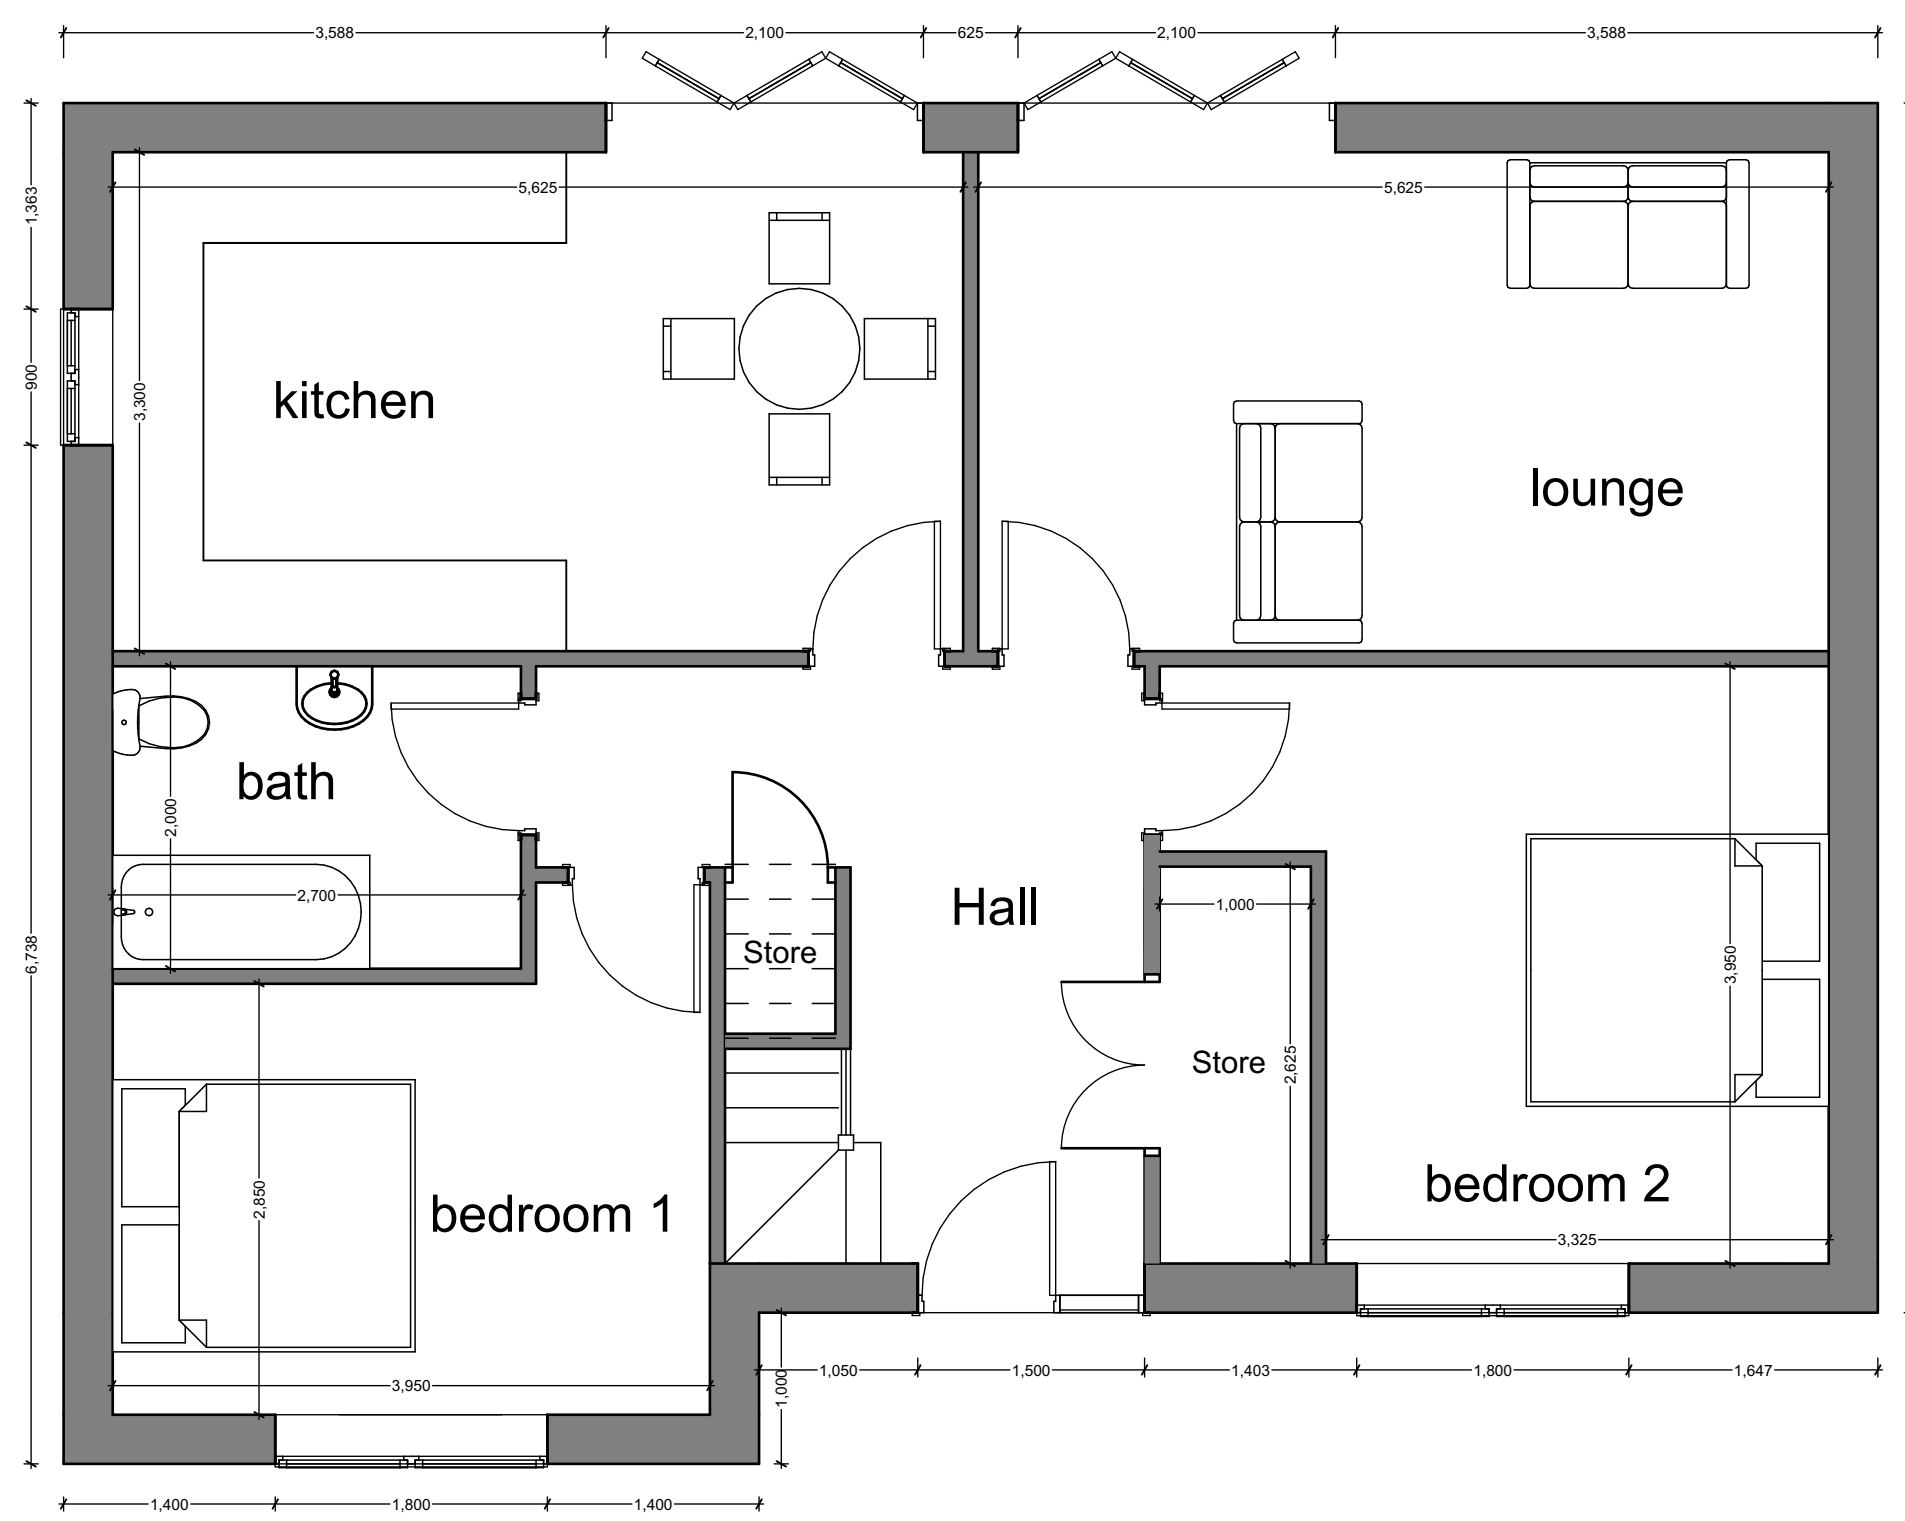

GROUND FLOOR PLAN 1:50

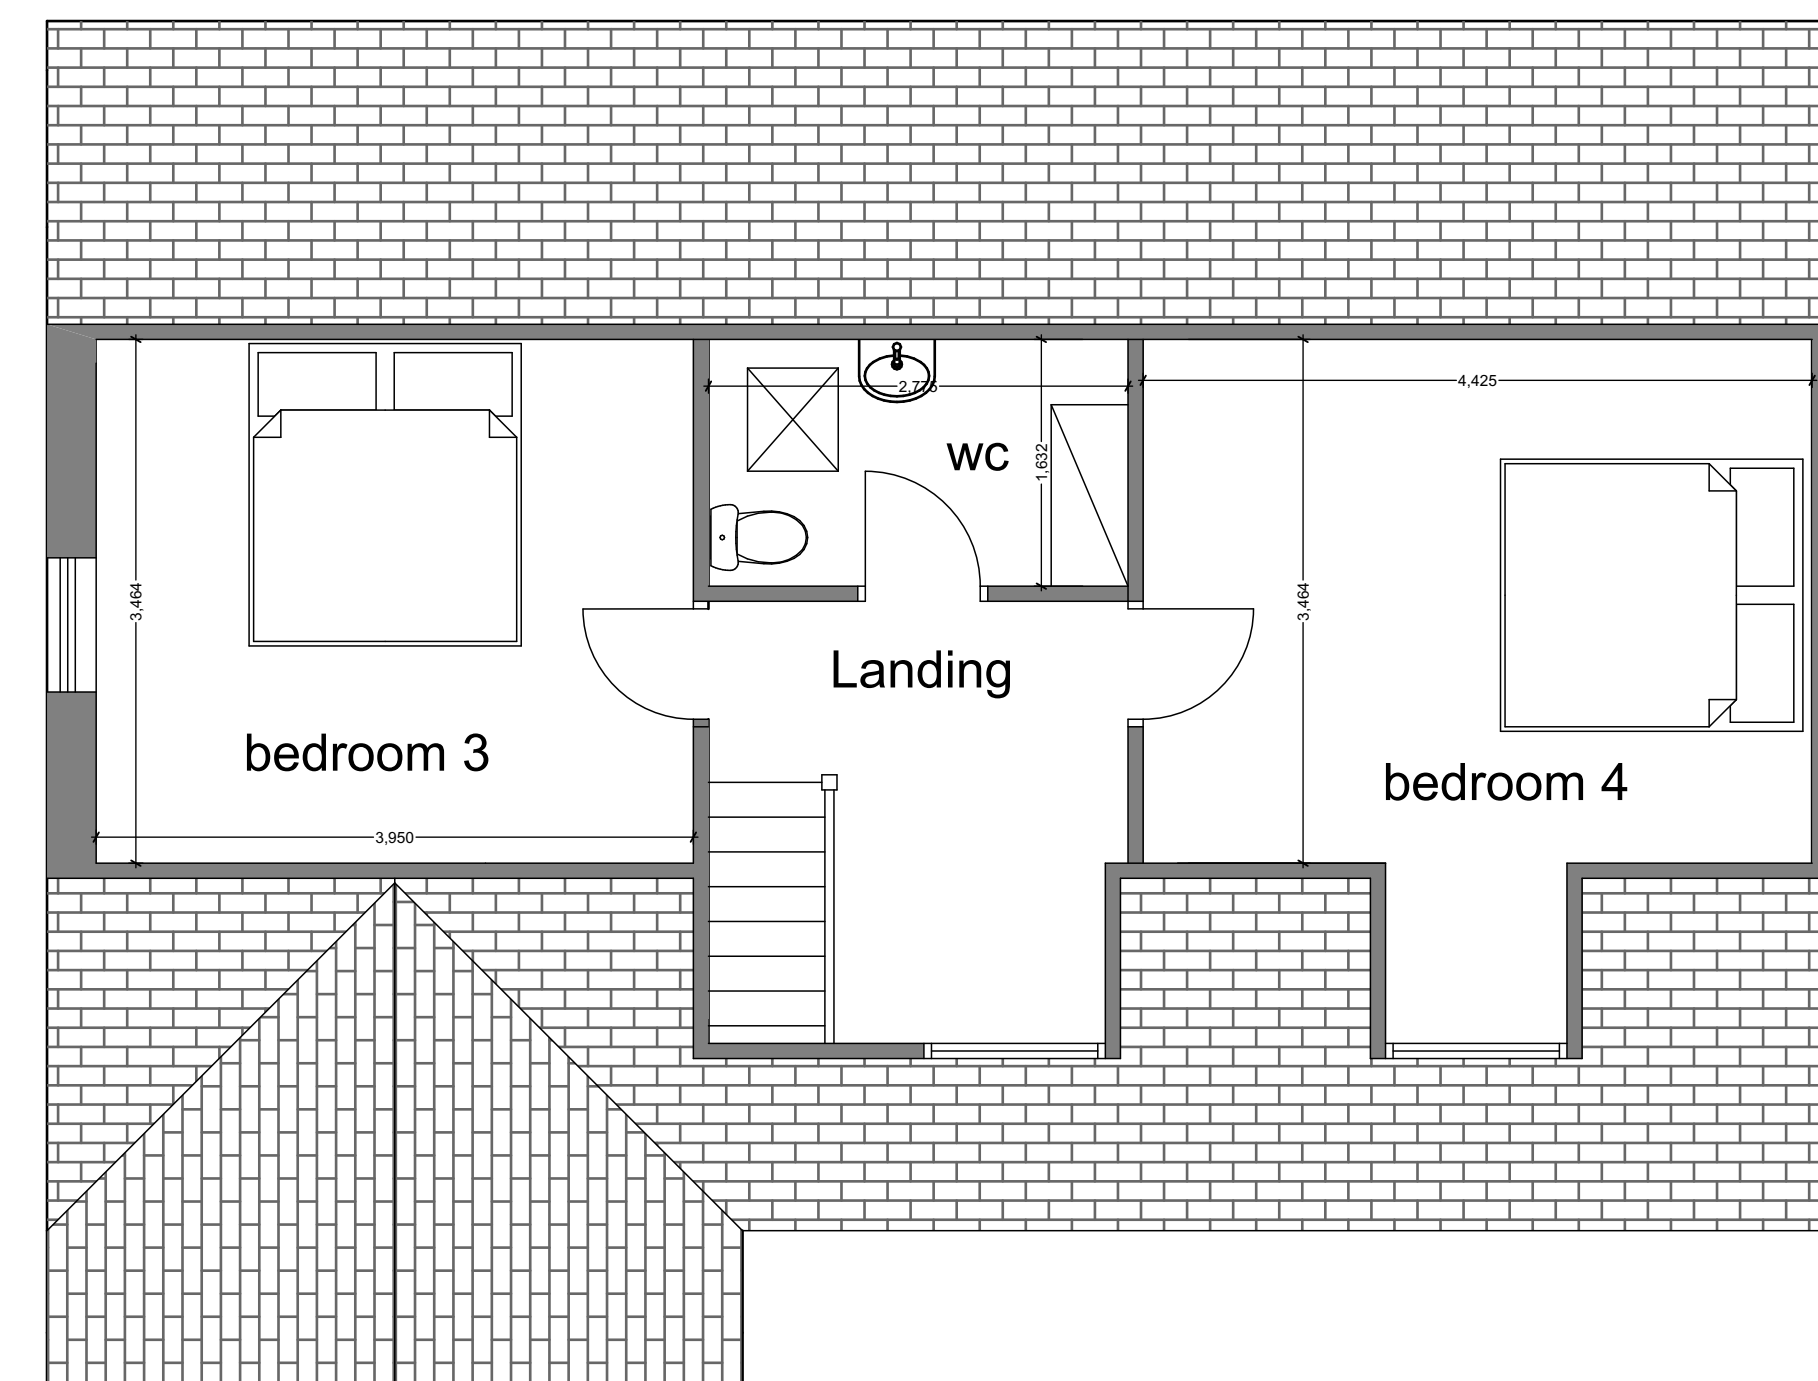

FIRST FLOOR PLAN 1:50

Rev ID Date Comment

wood|goldstraw|yorath
 ARCHITECTS QUANTITY SURVEYORS CBAMCO-ORDINATORS
 Church Hill House, Ringwood Road, Steeple Mearns, Dorset, DT12 3SR
 Tel: 01792 206000 Fax: 01792 206112 E-mail: info@woodgoldstraw.co.uk
 www.woodgoldstraw.co.uk

Client:
PHOENIX MASON GROUP

Project:
DEVELOPMENT AT DOSELEY

Scale: 1:50 Issue Date: 09/09/2020
 Sheet Size: A0 Drawn:

Title:
HOUSE TYPE G- 4 BED BUNGALOW

Drawing Number:
4456-05-38

CAD File path:
 K:\PROJECTS\4456 Phoenix Mason Group\4456-05 Doseley Development\Design\05 Overlap & Dimensions\4456-05-38.dwg
 Copyright: Wood Goldstraw Yorath Ltd