

19no. AFFORDABLE RENT


Notes:

© Origin3 Studio Ltd

**THIS DRAWING IS NOT TO BE SCALED.** EXCEPT FOR THE PURPOSES OF PLANNING APPLICATIONS AND FOR LEGAL PLANS WHERE THE SCALE BAR **MUST** BE USED. ALWAYS REFER TO FIGURED DIMENSIONS.

CONTRACTORS, SUBCONTRACTORS AND SUPPLIERS MUST VERIFY ALL DIMENSIONS ON SITE BEFORE COMMENCING ANY WORK OR MAKING ANY SHOP DRAWINGS.

THIS DRAWING IS TO BE READ IN CONJUNCTION WITH STRUCTURAL, MECHANICAL AND ELECTRICAL ENGINEERS DRAWINGS AND ALL DISCREPANCIES ARE TO BE REPORTED TO THE ARCHITECT.

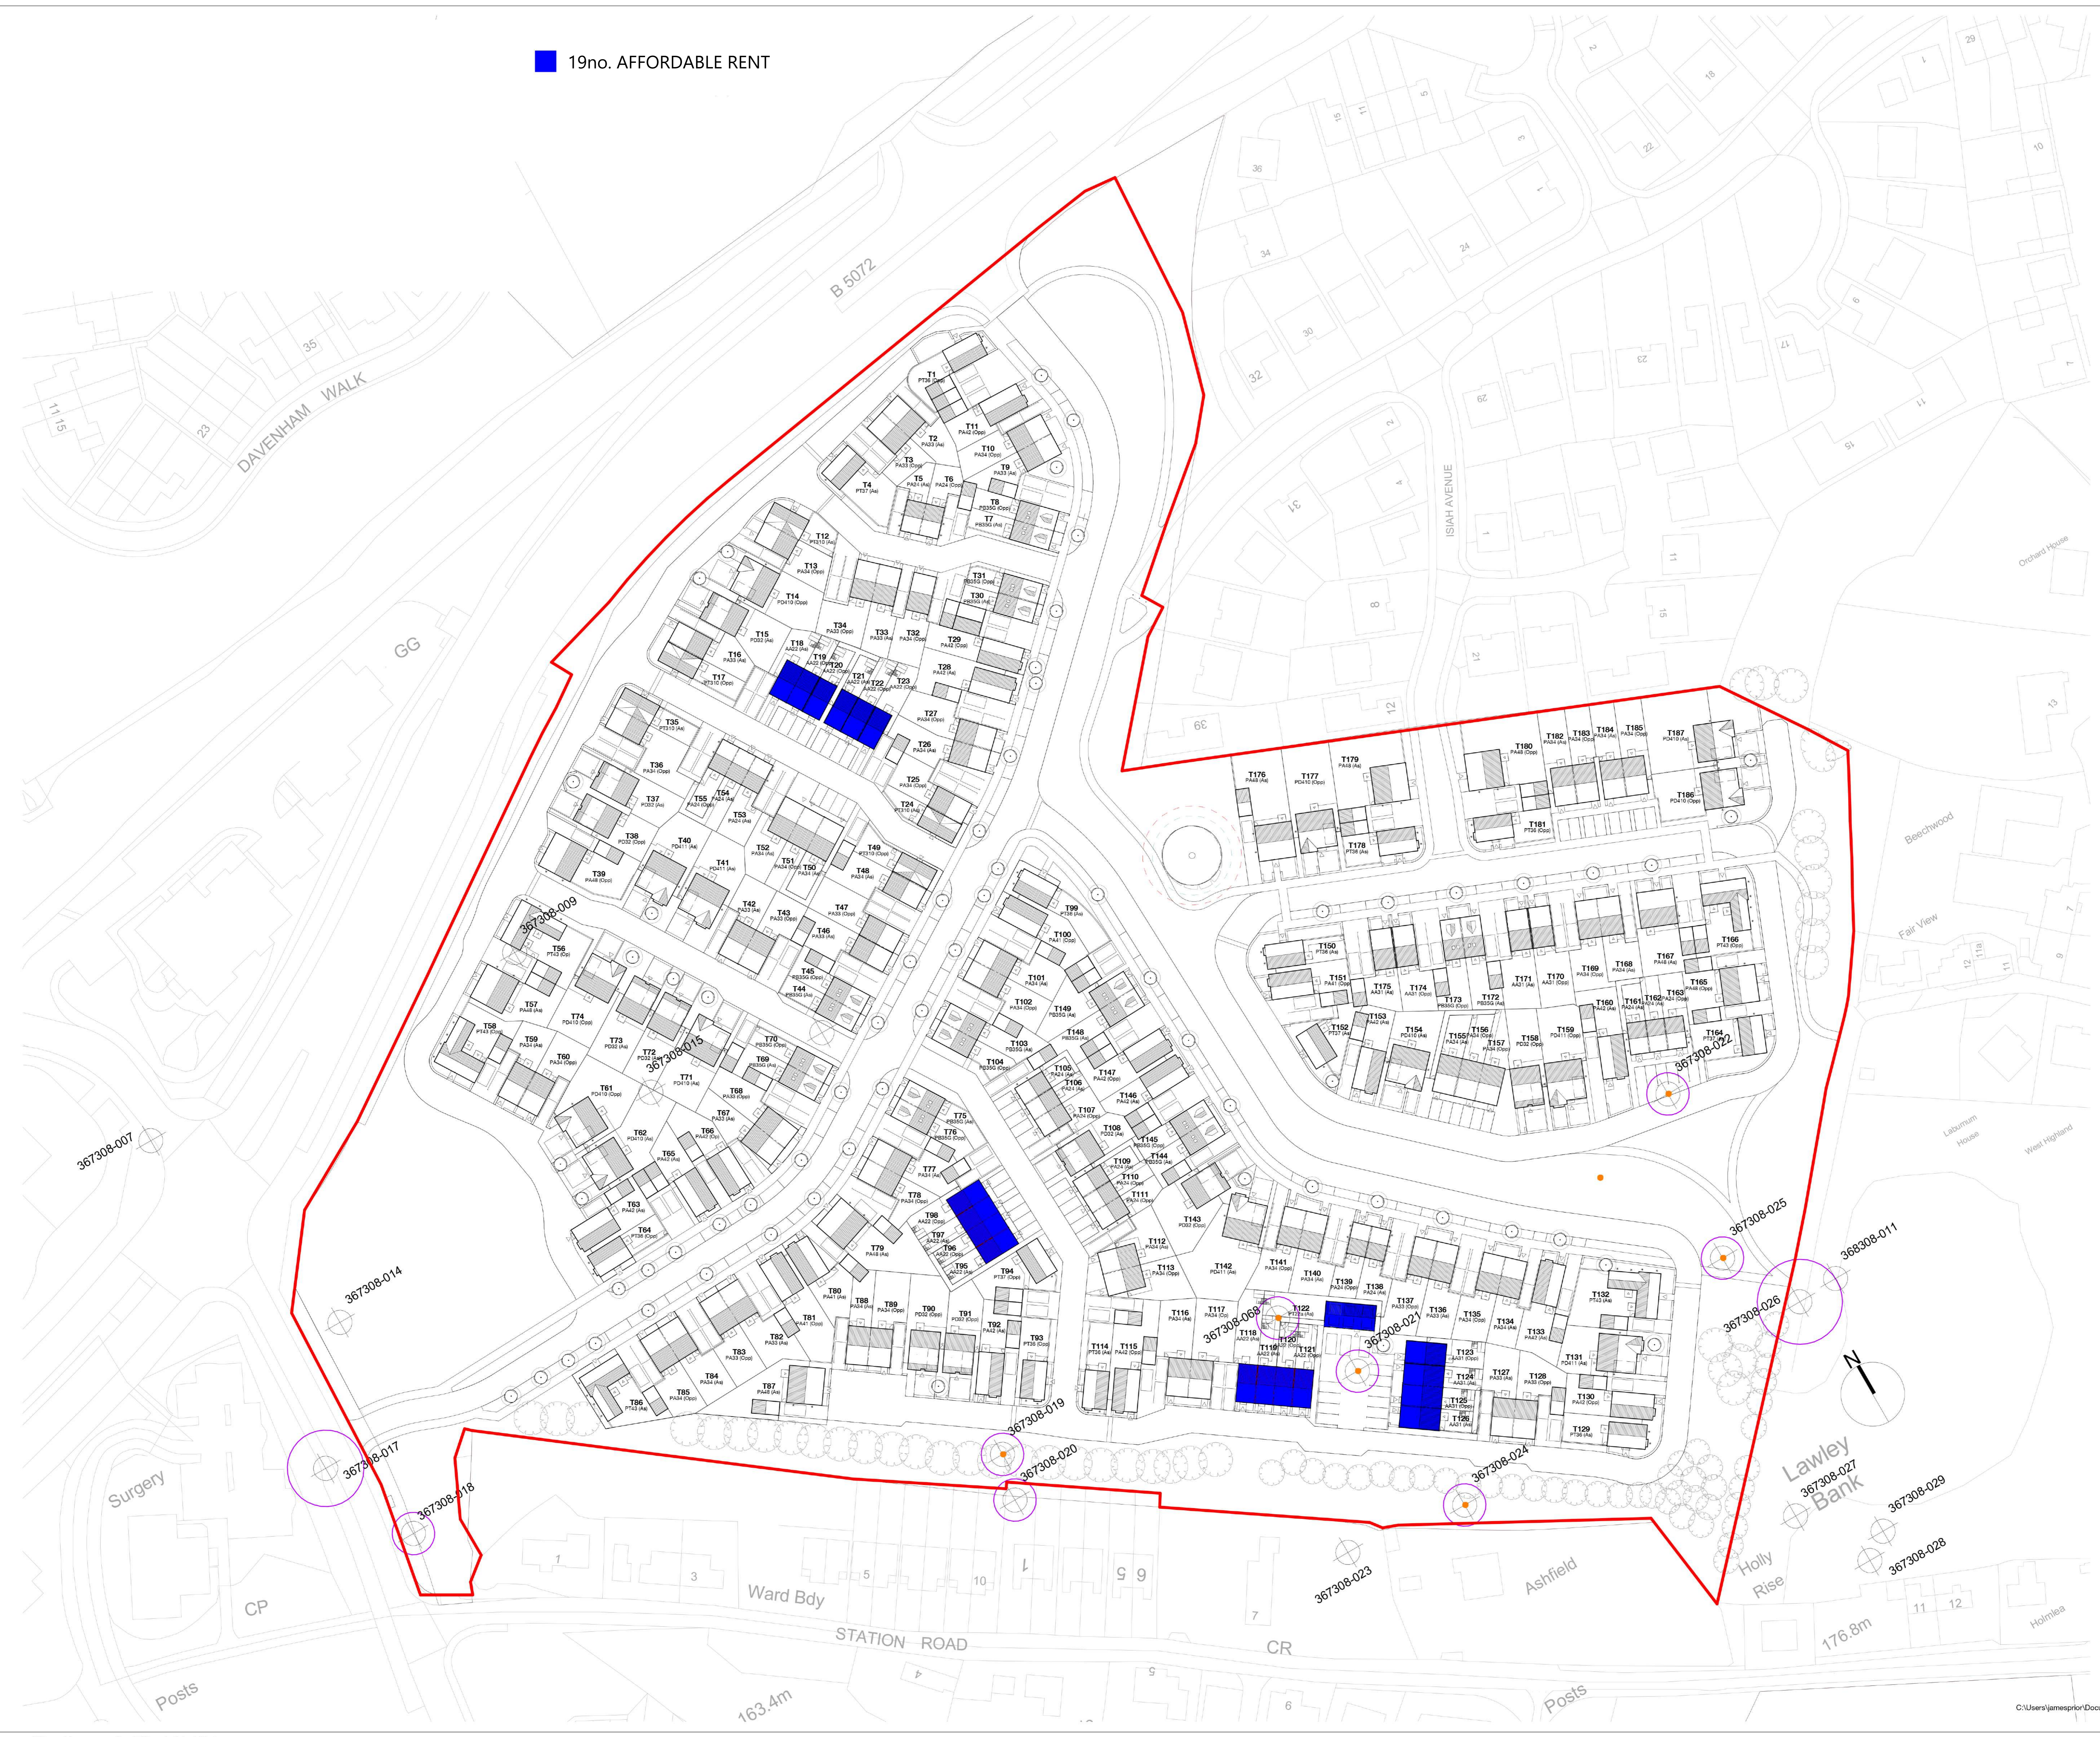

U	Plots 170,171,174 & 175 amended to open market units.	JP	14.05.21
T	Site layout amendments around plot 122.	JP	04.01.21
S	Red line revised to match TW conveyance drawing.	JP	29.07.20
R	Plot 73 handed.	JP	10.02.20
Q	Adjustment to plot T1-T17 and road adjacent to T39	DR	20.09.19
P	Road position amended.	JP	07.06.19
O	Plot handings note updated.	JP	25.03.19
N	Amendment to GIA calculation.	JP	19.03.19
M	Amendments to house types GIA figures.	JP	15.03.19
L	Updates to fence alignment.	JP	28.02.19
K	Updates to layout to T170,171,174 & 175.	JP	28.02.19
J	General updates to layout.	JP	27.02.19
I	Affordable dwellings relocated as requested by I.P.A.	JP	18.02.19
H	Red line amended.	JP	11.02.19
G	Red line amended.	JP	08.02.19
F	Bin and bike stores added.	JP	22.01.19
E	Updates to OS data.	JP	03.09.18
D	Updates to layout in line with client comments.	JP	23.08.18
C	Updates to layout in line with comments.	JP	12.06.18
B	Updates to layout following client comments.	JP	07.06.18
A	Planning review issue	DR	16.03.18

Rev Revision Details Dr Date

**ORIGIN3 STUDIO**  
 8 - 10 Whiteladies Road  
 Bristol  
 BS8 1PD  
 www.origin3studio.co.uk  
 mail@origin3studio.co.uk

**RIBA**  
 Chartered Practice

Client's Name  
**Ironstone Development Group**

Job Title  
**Lawley Phase 10**

Drawing Title  
**Proposed Site Plan - Affordable Plots Plan**

Scale  
**As indicated @ A0**

Drawn	Checked	Date
MGB	DR	15.01.18

Job No	Drawing No	Rev
3177	L(00)064	U

Status  
**Stage 3 - Developed Design**