



TYPICAL KERB DETAIL

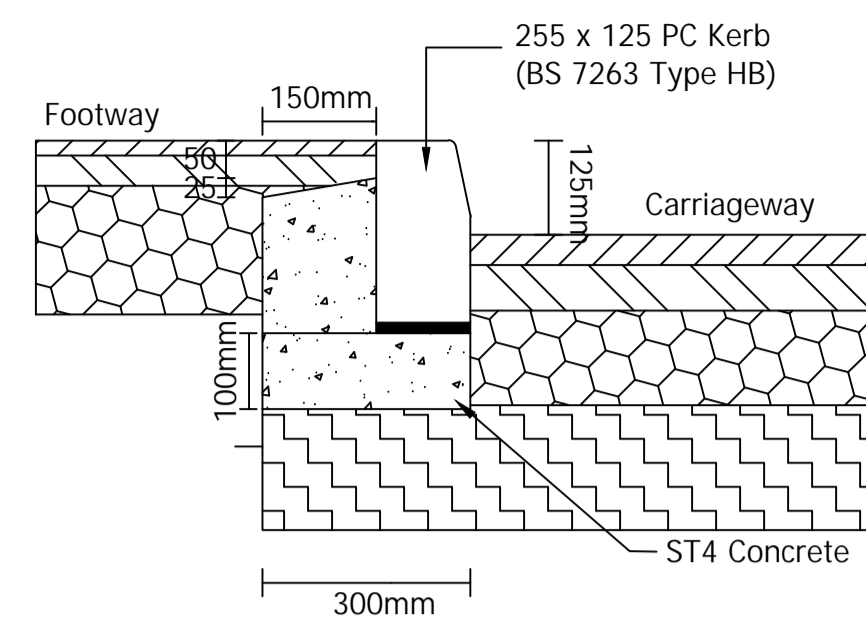


TYPICAL DROP KERB DETAIL

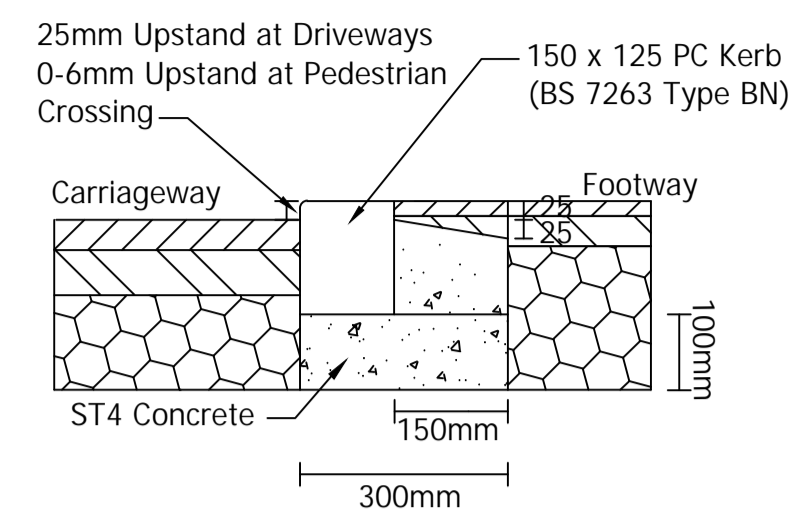

SCALE 1:10

TYPICAL TIE-IN DETAIL BETWEEN NEW & EXISTING CARRIAGEWAY

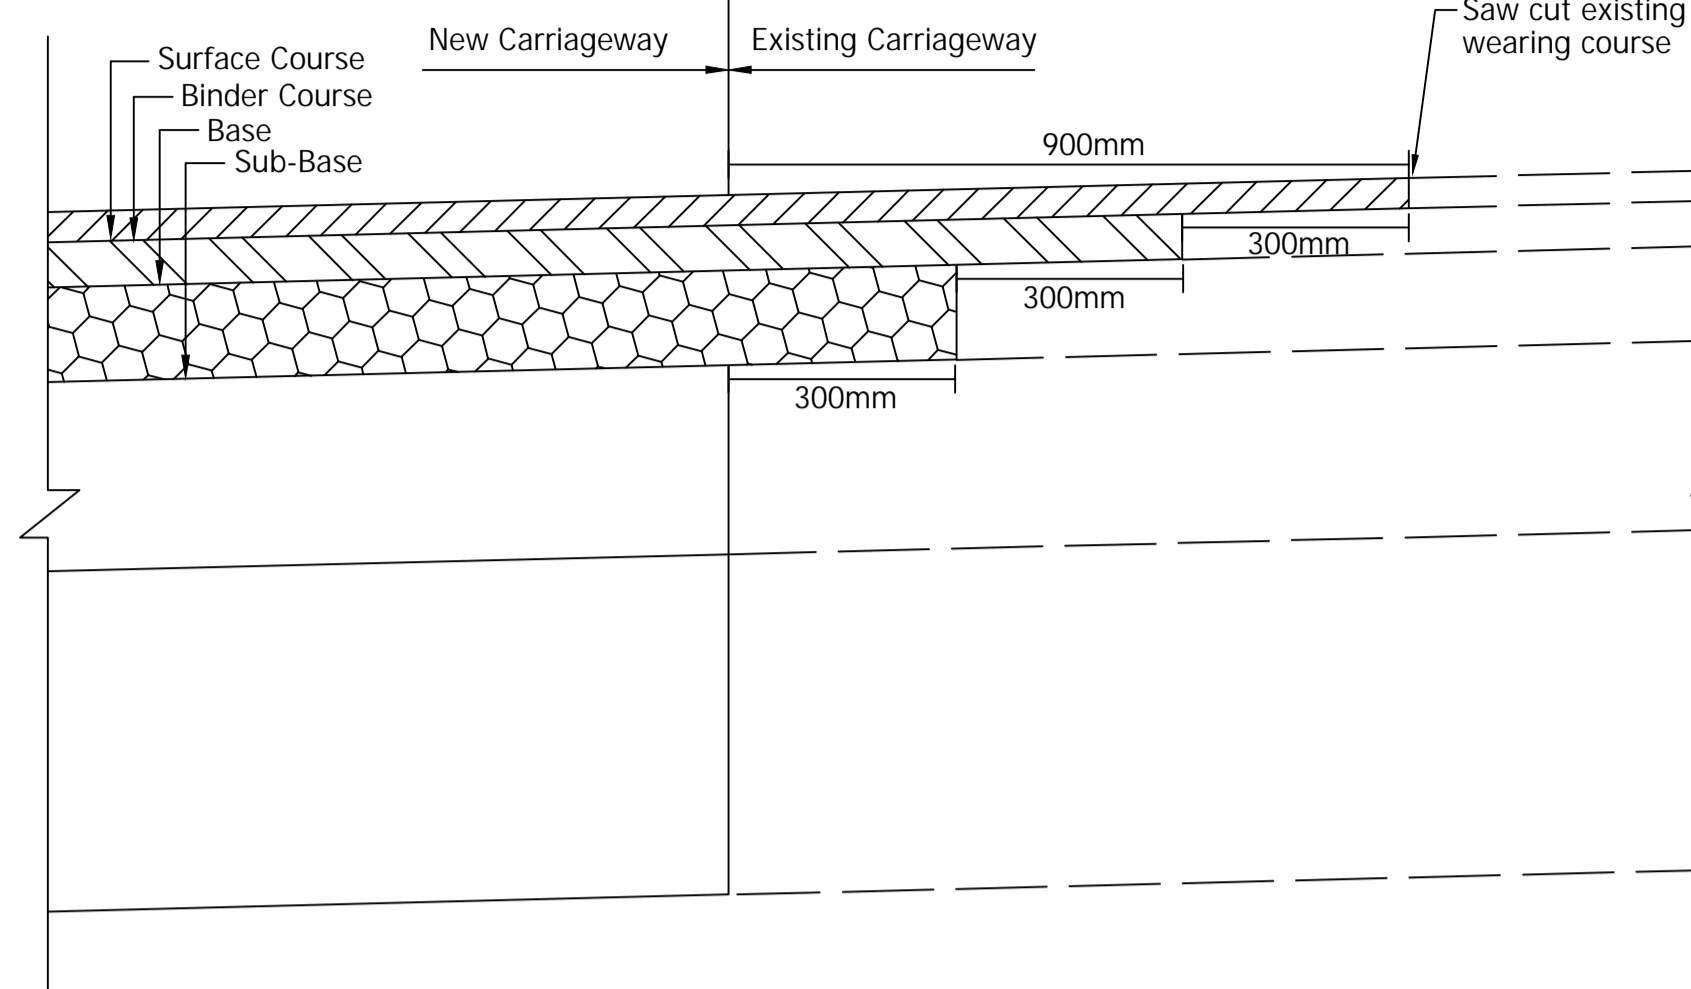

1. DO NOT SCALE FROM THIS DRAWING. IF IN DOUBT CONTACT TRAVIS BAKER LIMITED.
2. ALL DIMENSIONS ARE IN METRES UNLESS OTHERWISE NOTED.
3. THIS DRAWING IS TO BE READ IN CONJUNCTION WITH ALL OTHER RELEVANT DRAWINGS RELATING TO THIS PROJECT.
4. ALL DIMENSIONS SHOULD BE CHECKED ON SITE PRIOR TO CONSTRUCTION. ANY DISCREPANCIES SHOULD BE IMMEDIATELY NOTIFIED IN WRITING TO TRAVIS BAKER LIMITED.
5. THE CONTRACTOR SHALL PRIOR TO CONSTRUCTION CHECK AND VERIFY THAT THE DETAILS SHOWN ON THIS DRAWING ARE FULLY COMPATIBLE WITH ANY AS CONSTRUCTED DIMENSIONS OR LEVELS. ANY DISCREPANCIES TO BE REPORTED IMMEDIATELY IN WRITING TO TRAVIS BAKER LIMITED.
6. THIS DRAWING HAS BEEN PREPARED FOR THE EXCLUSIVE USE OF THE COMMISSIONING PARTY AND UNLESS AGREED IN WRITING BY TRAVIS BAKER LIMITED NO OTHER PARTY MAY USE OR RELY ON ITS CONTENTS. NO LIABILITY IS ACCEPTED BY TRAVIS BAKER LIMITED FOR ANY USE OF THIS DRAWING OTHER THAN FOR THE PURPOSE FOR WHICH IT WAS ORIGINALLY PREPARED.
7. IT SHOULD BE NOTED THAT THIS DRAWING MAY INCLUDE DATA PROVIDED BY THIRD PARTIES. NO LIABILITY IS ACCEPTED BY TRAVIS BAKER LIMITED AS TO THE ACCURACY OF THIS DATA.
8. THIS DRAWING SHALL NOT BE REPRODUCED IN ANY WAY WITHOUT THE WRITTEN PERMISSION OF TRAVIS BAKER LIMITED.

- KEY:**
- PROPOSED CARRIAGEWAY
 - JUNCTION VISIBILITY SPLAY
 - PROPOSED BLACK DOME TOP BOLLARD

PRELIMINARY AND SUBJECT TO DETAILED DESIGN



SCALE 1:500

REV	DESCRIPTION	DATE	BY	AUTH
B	AMENDED TO APPROVED PLANNING LAYOUT	31.03.23	MN	NB
A	AMENDED TO CLIENT COMMENTS	24.11.22	MN	NB

Travis Baker
Trinity House
New Road
Halesowen
West Midlands
B63 3HY

Tel: 0121 550 8037
Fax: 0121 550 8047
info@travisbaker.co.uk
www.travisbaker.co.uk

CLIENT
**WAIN HOMES,
WEST MIDLANDS**

PROJECT
**HEM LANE,
TELFORD**

TITLE
OFFSITE ARRANGEMENT

DRAWN MN	AUTHORISED NB	SCALE AS SHOWN@A1	DATE 15.11.22
-------------	------------------	----------------------	------------------

PROJECT NO. 21281	DRAWING NO. 21281-PL-17	REV B
----------------------	----------------------------	----------

STATUS:
PRELIMINARY