

# Public Document Pack



Telford & Wrekin  
Co-operative Council

Protect, care and invest  
to create a better borough

## Borough of Telford and Wrekin

### Planning Committee

Wednesday 19 October 2022

6.00 pm

4th Floor Meeting Room, Addenbrooke House, Ironmasters Way,  
Telford TF3 4NT

---

**Democratic Services:** Jayne Clarke / Rhys Attwell 01952 383205 / 382195

**Media Enquiries:** Corporate Communications 01952 382406

---

**Committee Members:** Councillors C F Smith (Chair), G L Offland (Vice-Chair), G H Cook, N A Dugmore, I T W Fletcher, A S Jhawar, J Jones, J Loveridge and P J Scott

Substitutes Councillors V A Fletcher, E J Greenaway, J E Lavery, I Preece, G C W Reynolds, K S Sahota, W L Tomlinson, B Wennington and D R W White

---


### Agenda

### Page

6.2 TWC/2022/0804 - Land west of, Hollinshead Way, Old Park, Telford, Shropshire

3 - 4

This page is intentionally left blank

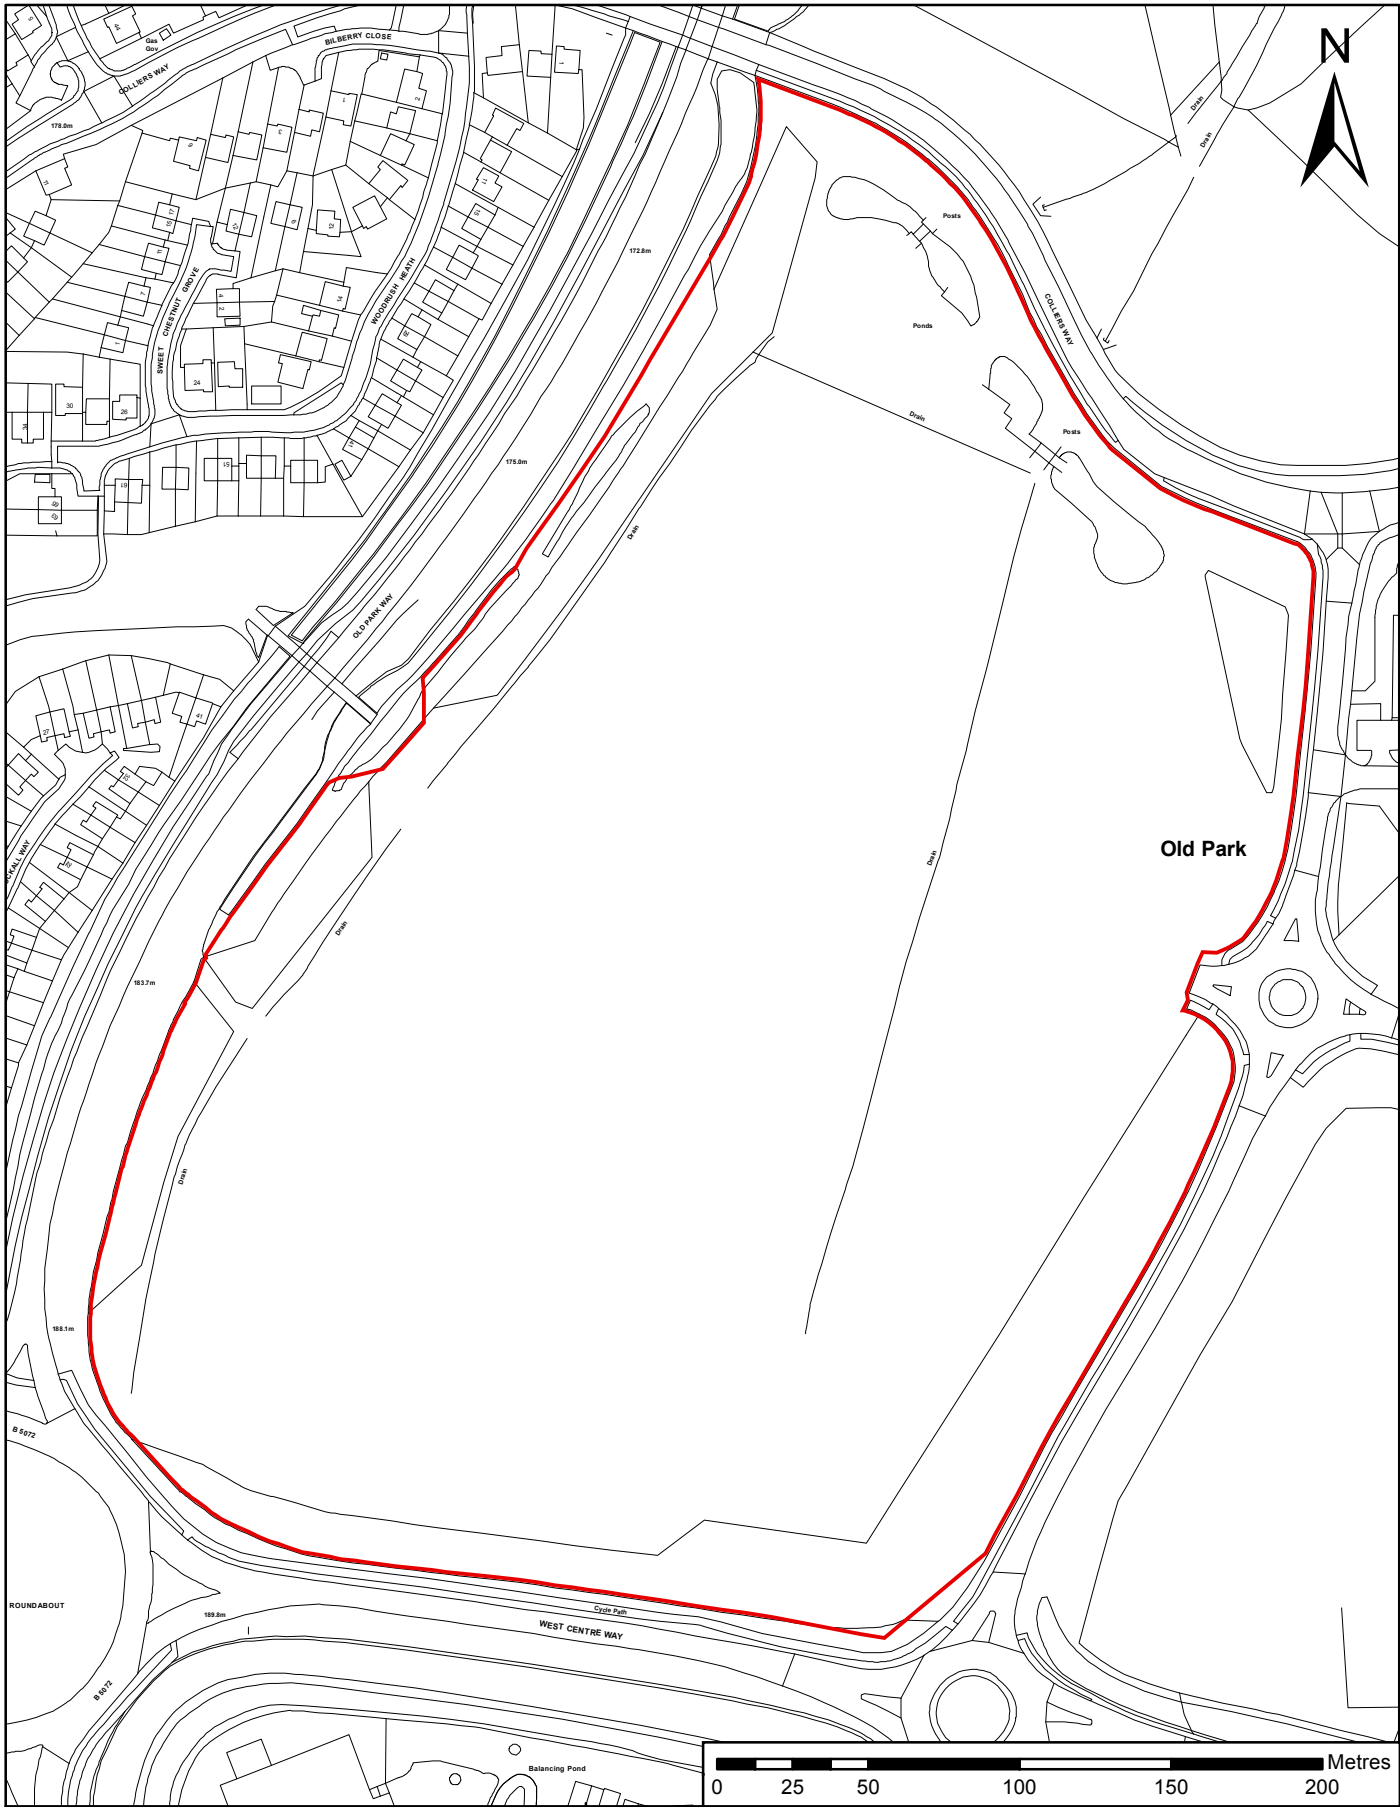

Title  
 Old Park LDO Boundary,  
 Location Plan

**Estates & Investments**  
 Wellington Civic & Leisure Centre  
 Larkin Way  
 Wellington  
 Telford TF1 1LX

	
<p>Scale: 1:2,500</p>	<p>Page 3          Drawn by: Arc/JR          Date: 06/12/2016</p>

Based on Ordnance Survey Mapping with the permission of the Controller of Her Majesty's Stationary Office Crown Copyright. Unauthorised reproduction infringes Crown Copyright and may lead to prosecution or Civil Proceedings. Borough of Telford & Wrekin Licence No. LA 10001 9692 - 2015

This page is intentionally left blank