




Customer Substation

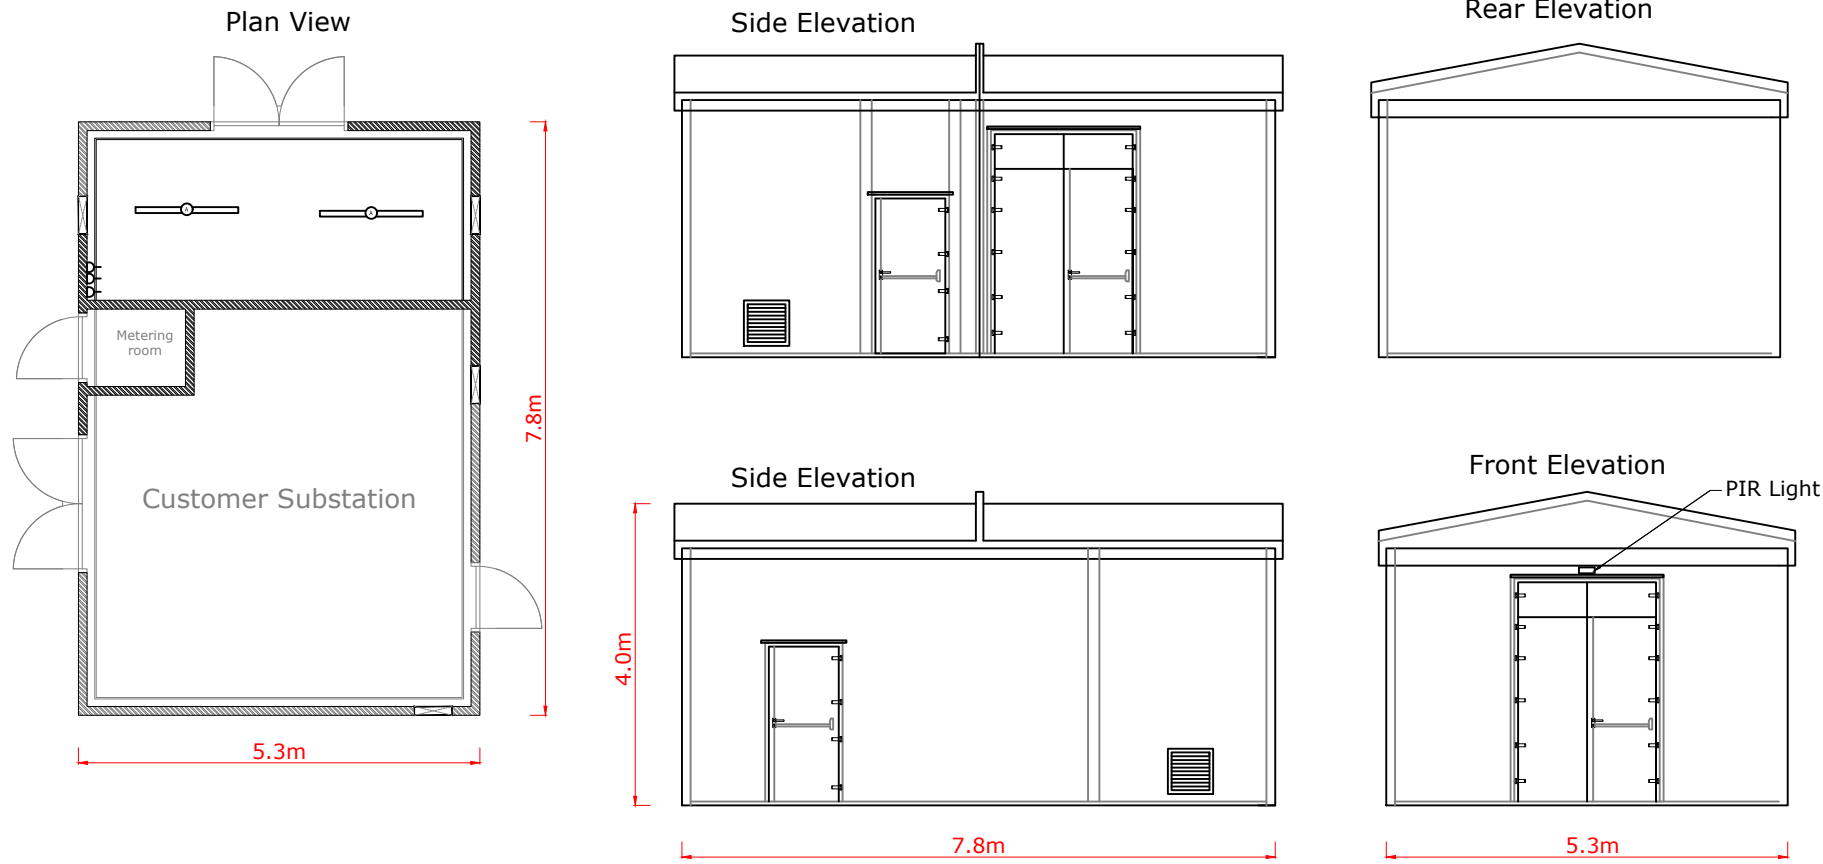

Distribution Network Operator Substation

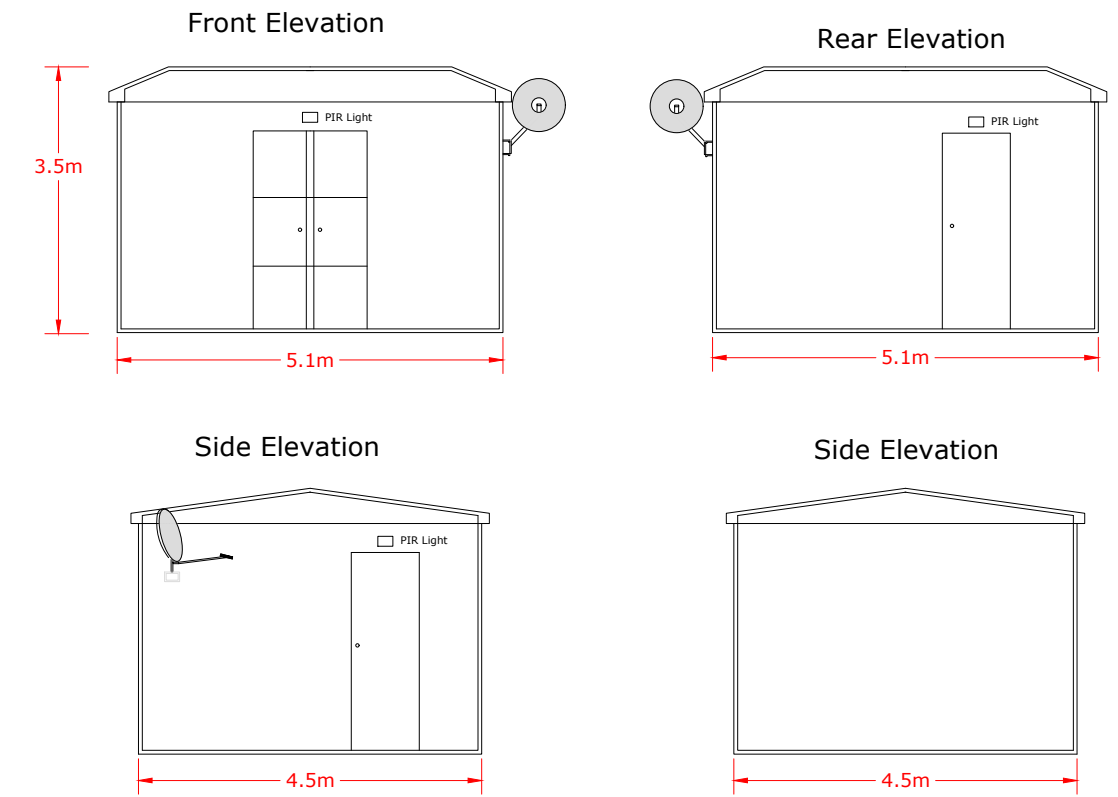

Monitoring and Communications Cabin

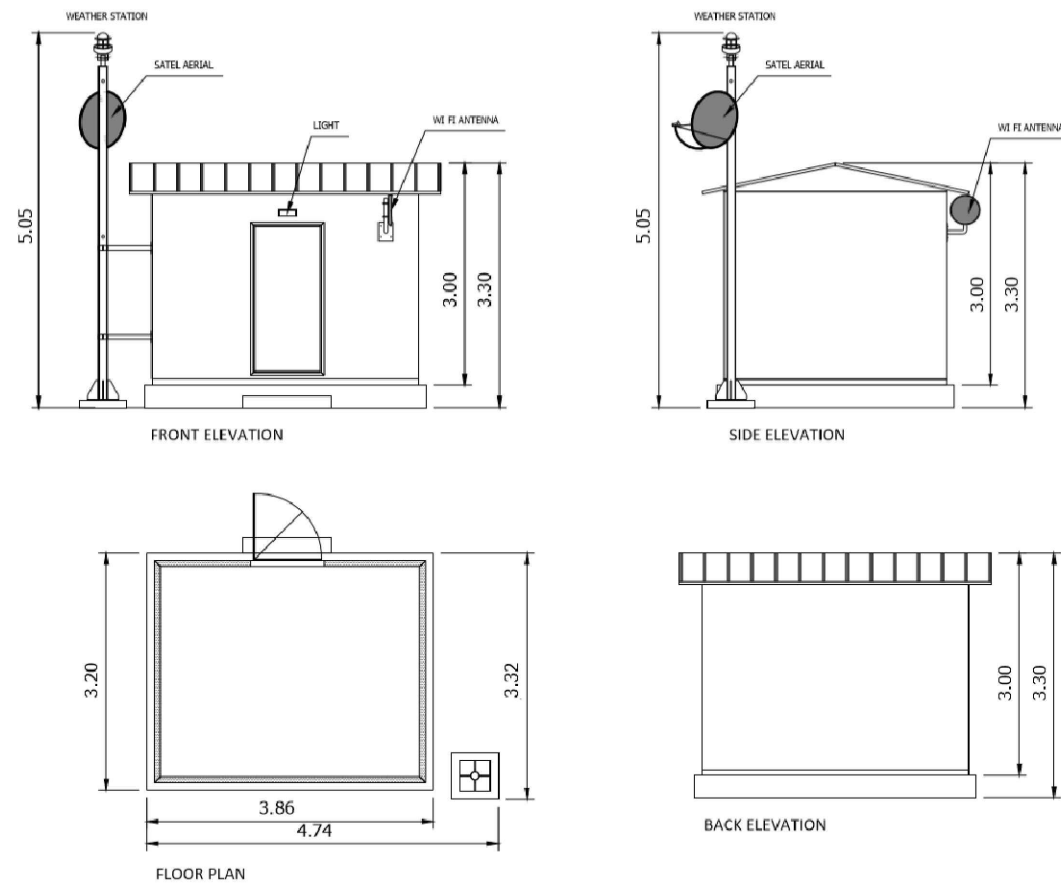

New Works Solar Farm

Typical Elevations Plan 3
 - Customer Substation
 - DNO Substation
 - Monitoring & Communications