




CCTV Post

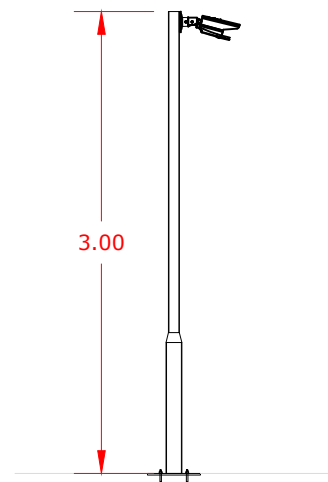

Deer Fence and Security Gate

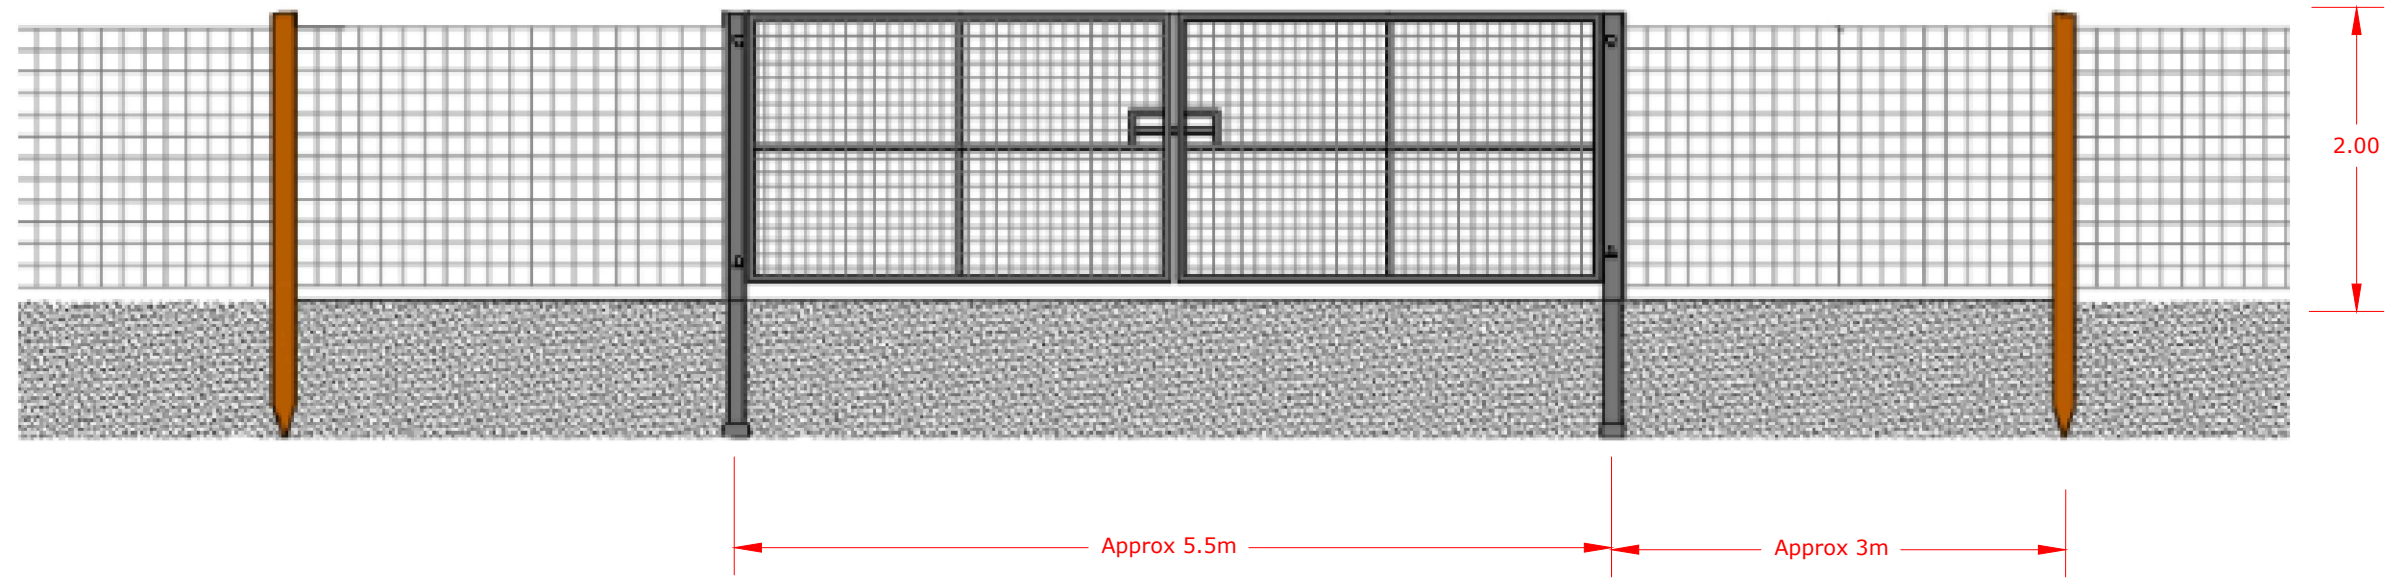

Internal Track Cross Section

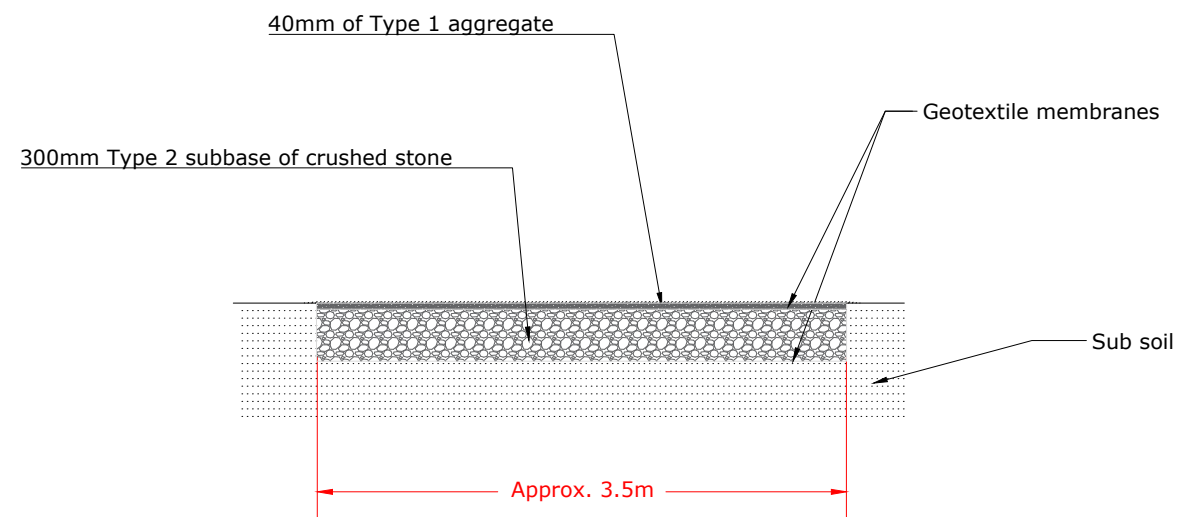

**New Works Solar Farm**

**Typical Elevations Plan 4**  
- CCTV Post  
- Deer Fence / Security Gate  
- Access Track