

365500m

365600m

365700m

365800m

0 5 10 15 20 25 50 100



Scale 1:1250

311500m

311500m

311400m


311400m


311300m

311300m

311200m

311200m

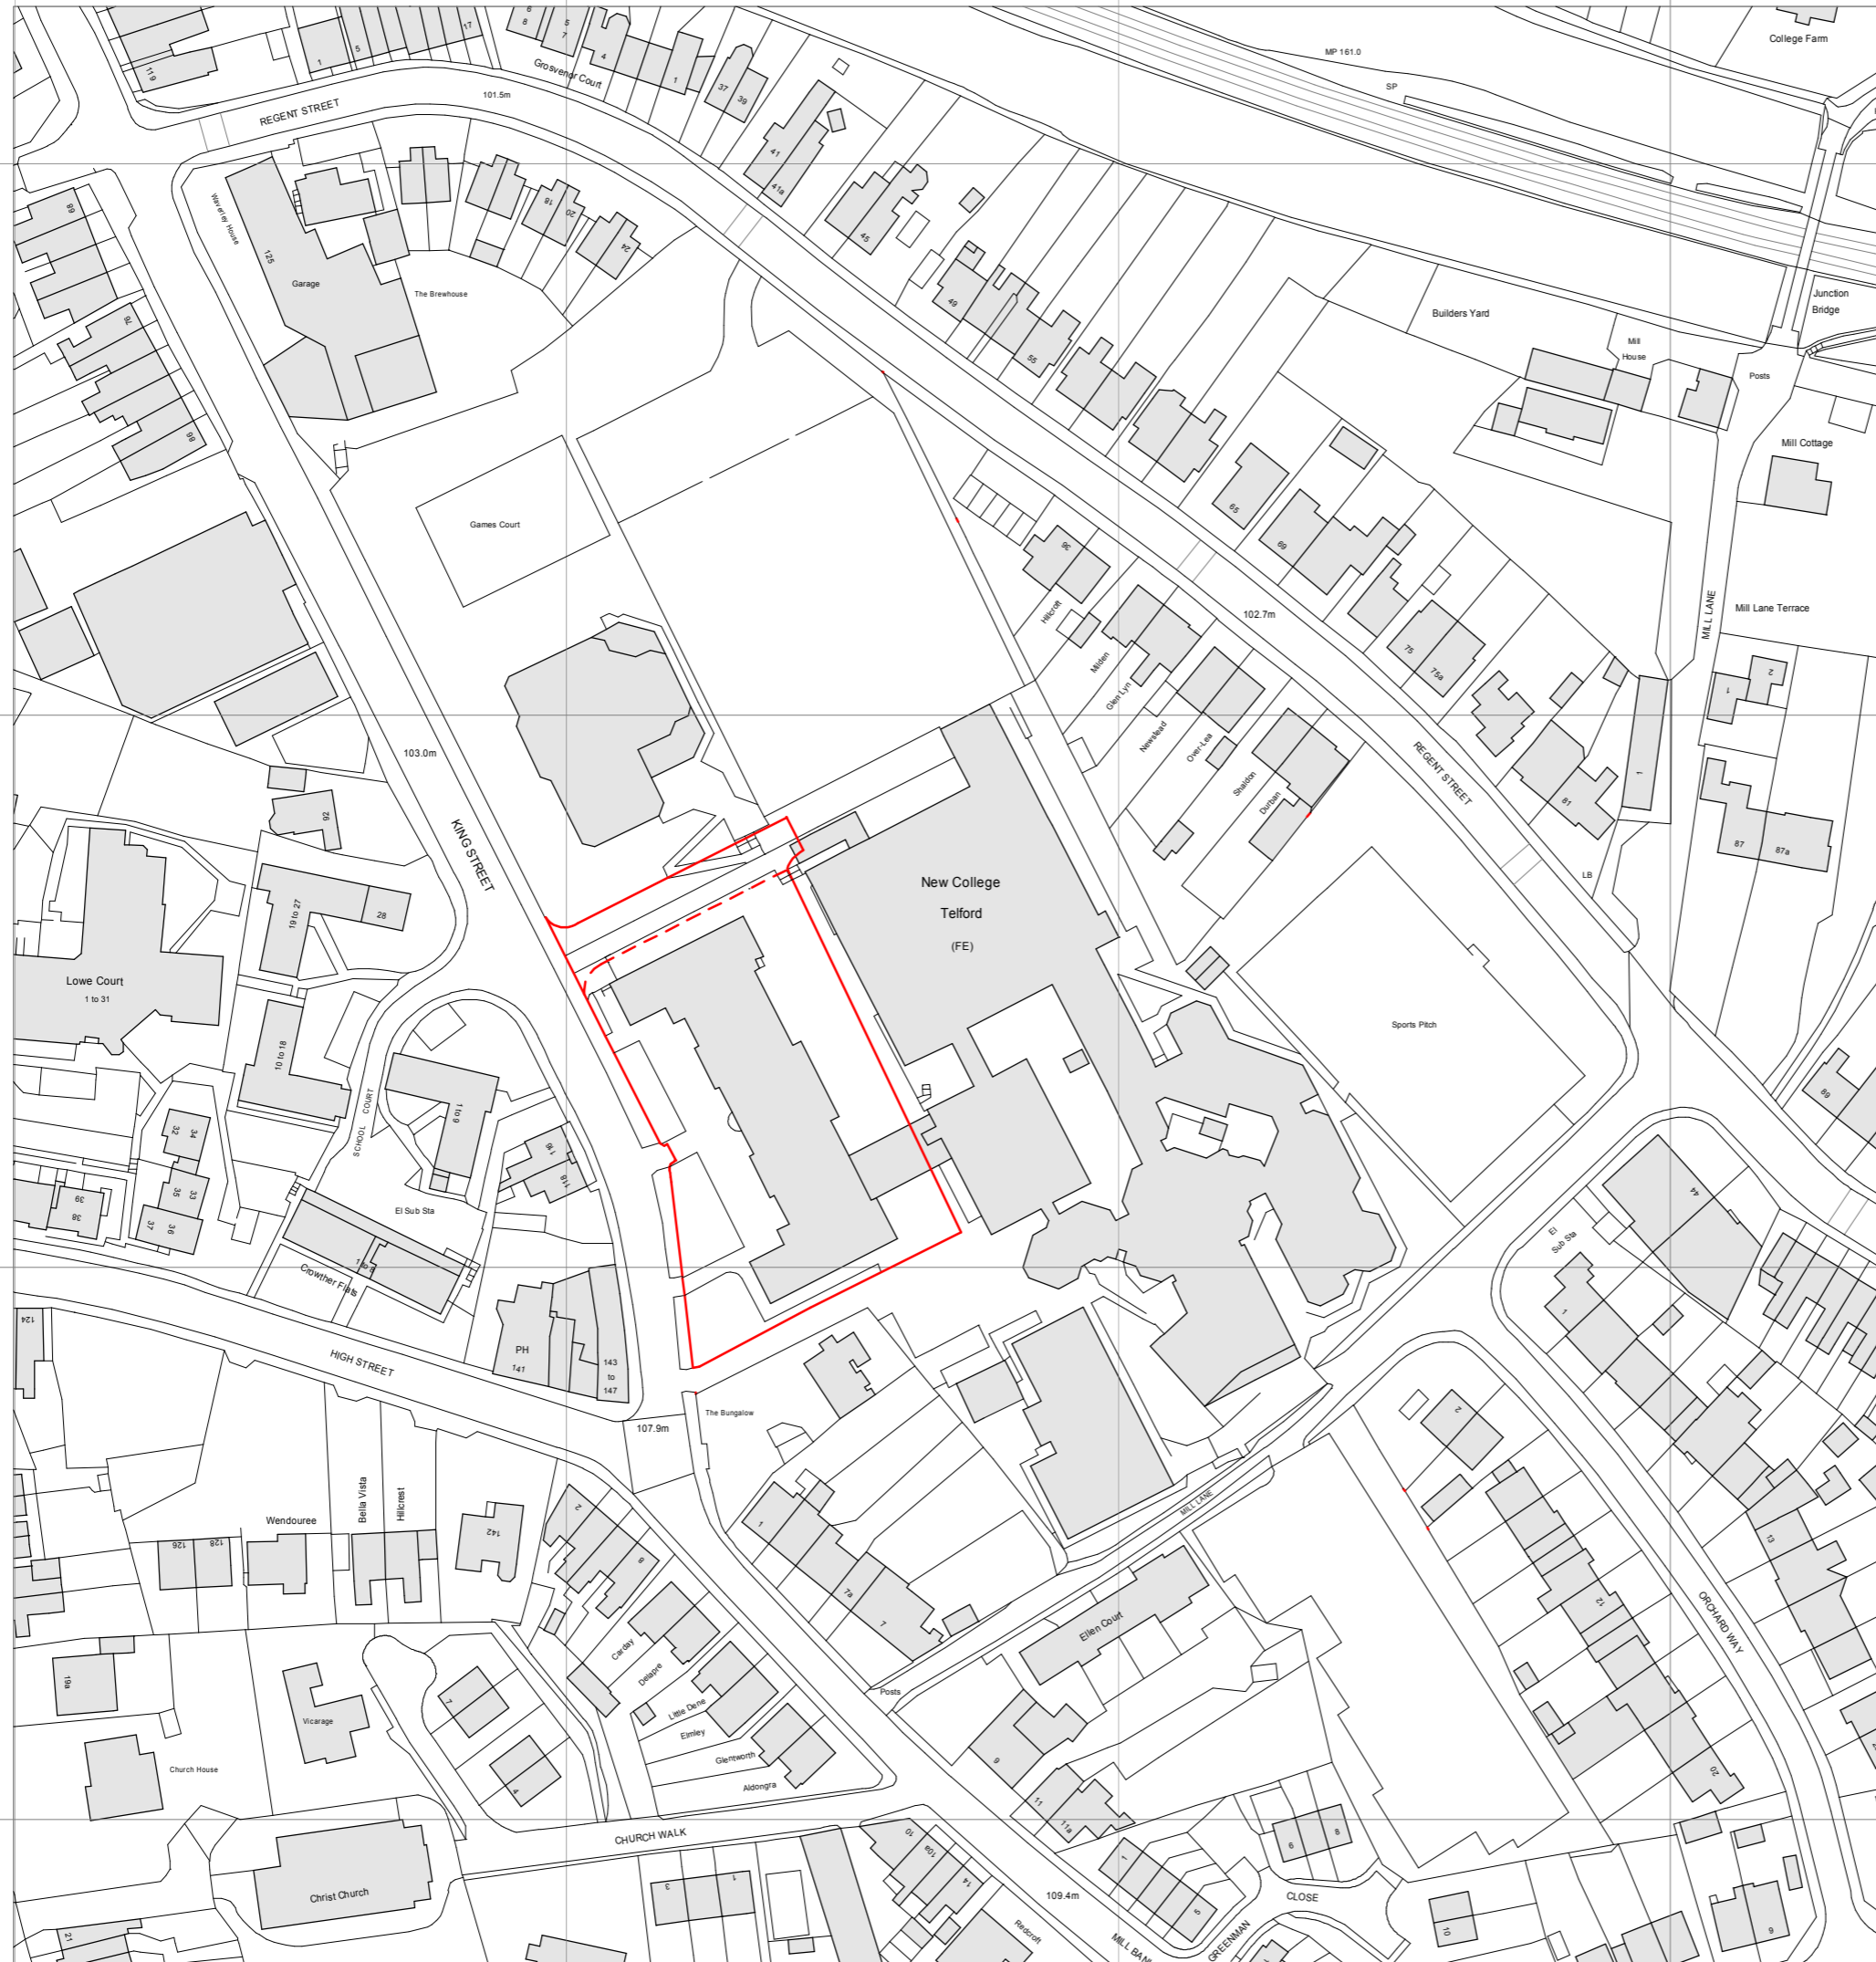



A RED LINE BOUNDARY AMENDED  
REVISION

24/03/21  
DATE



**S. P. Faizey**  
Chartered Architects

1 Station Court  
Girton Road  
Cannock  
Staffordshire  
WS11 0EJ  
t: 01543 466447  
e: arch@spfaizey.co.uk  
w: www.spfaizey.co.uk

PROPOSED CONVERSION			
NEW COLLEGE, KINGS STREET WELLINGTON, TELFORD			
LOCATION PLAN			
scale@A3 1:1250	date JAN 20	drawn SPF	drawing 19069/1A

Copyright of this drawing remains with S. P. Faizey Chartered Architects.  
The drawing may be scaled if viewed or printed off at the scale and paper size  
noted with no adjustments.