


GIFA 52.0m²
1-Bed, 2-Person
33No. Units

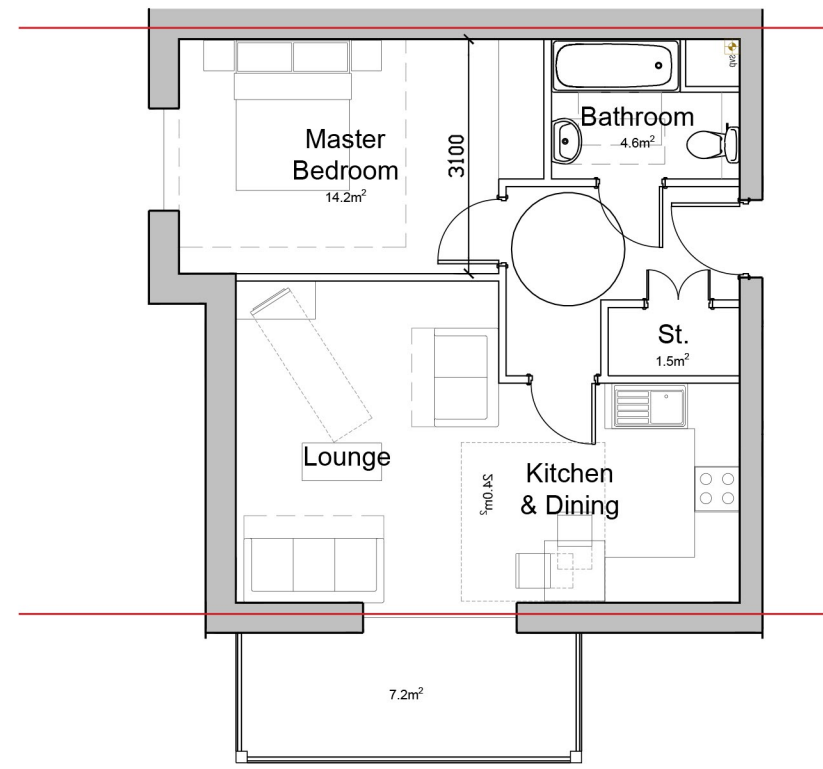

GIFA 62.0m²
2-Bed, 3-Person
32No. Units




GIFA 52.0m²
1-Bed, 2-Person
2No. Units




GIFA 62.3m²
2-Bed, 3-Person
3No. Units

FLAT TYPES

1:100 @a2

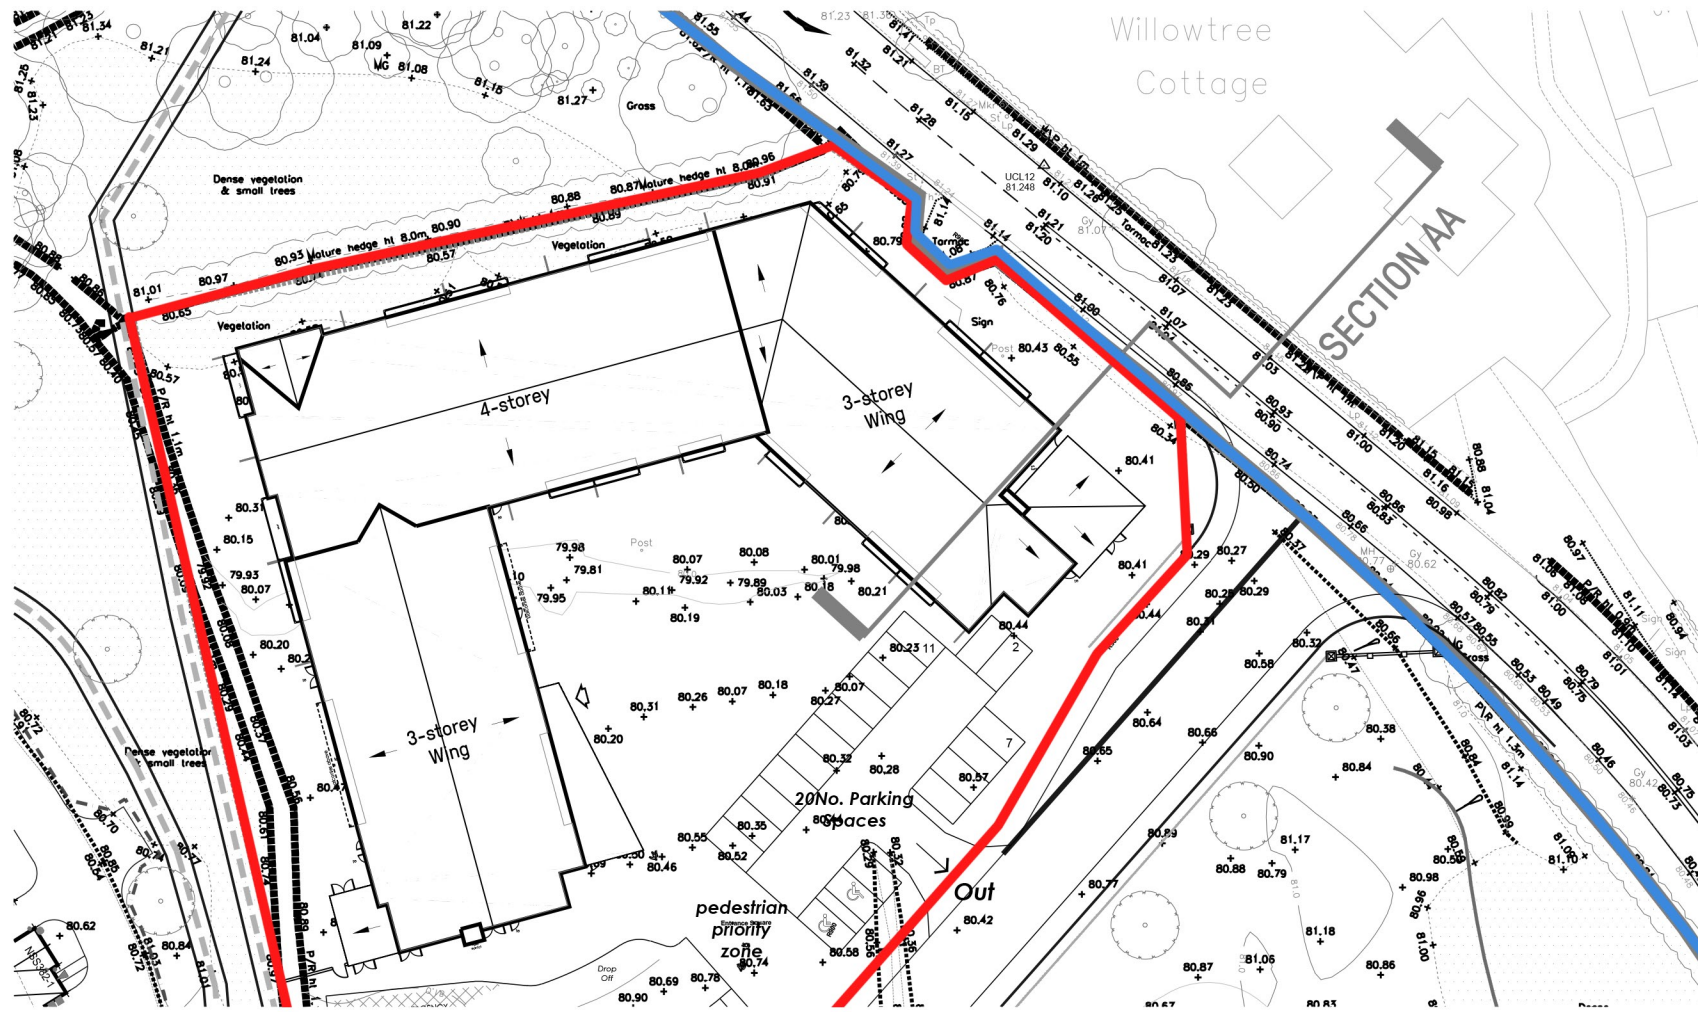

LOCATION PLAN N.T.S

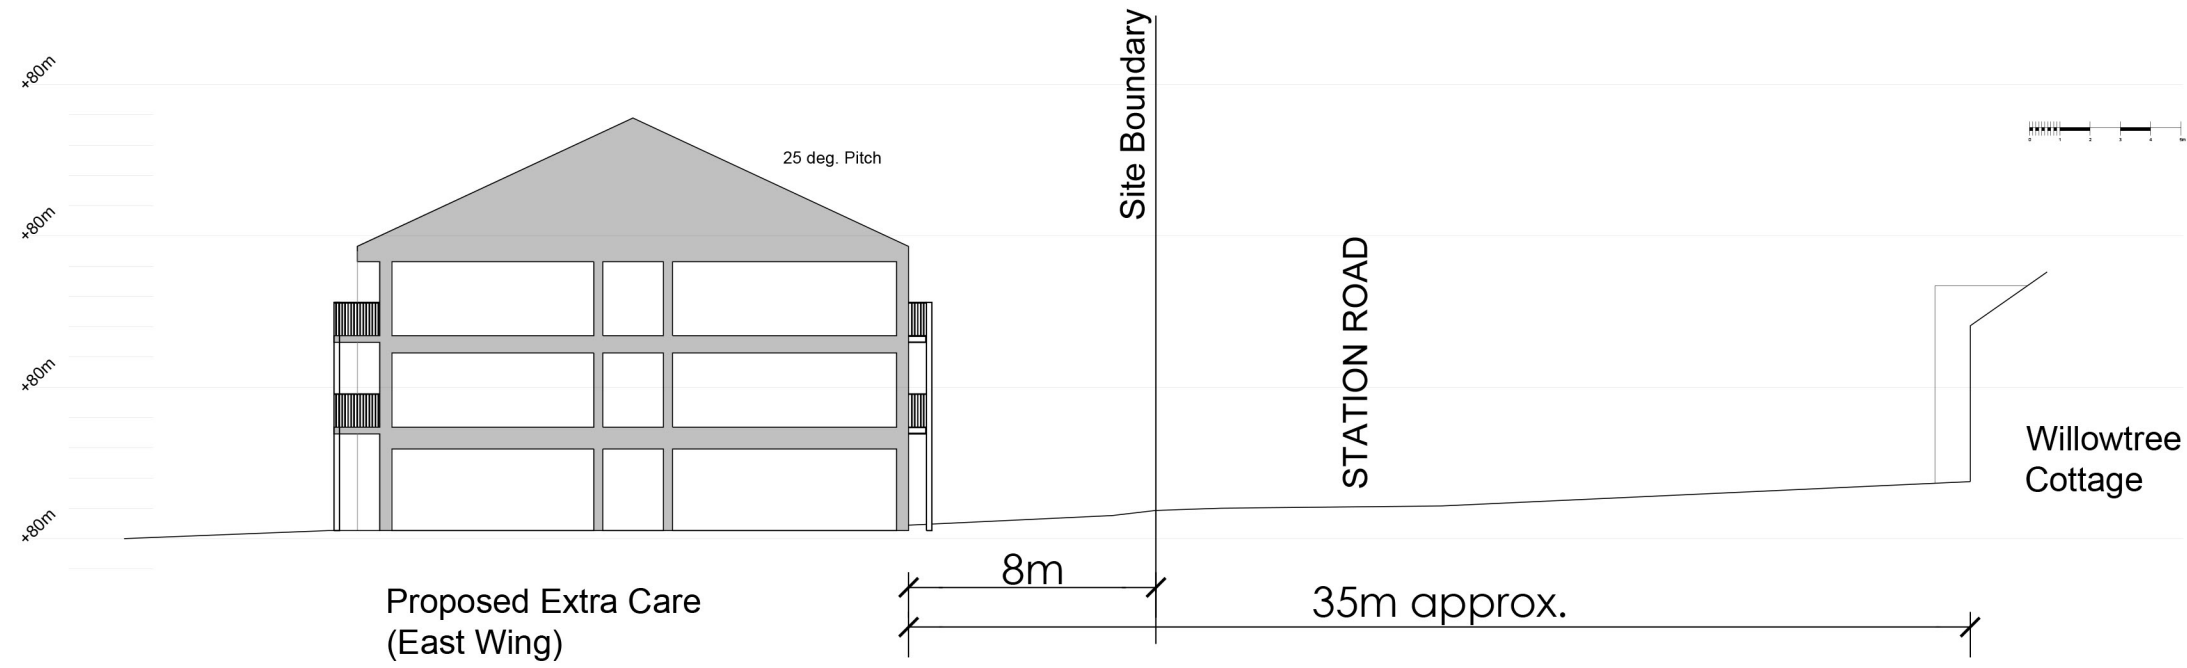

SECTION AA

1:250 @a2

<div>Notes</div> <div><ul style="list-style-type: none">Copyright in this drawing remains the property of BM3 Architecture Limited.Do not scale this drawing. Work to figured dimensions only.Contractors and consultants are to advise BM3 Architecture Limited of any discrepancies.</div>										<div>Revision</div>										<div>Date</div>			<div>By</div>			<div>Chkd</div>													<div>Project</div> <div>Station Road</div> <div>Newport</div> <div>=</div>				<div>Drawing</div> <div>Flat Types & Section AA</div> <div>DRAWING LINE 3</div>				<div>Client</div>				<div>BM3</div>												
																																				<div>Scale</div> <div>As Shown</div>		<div>Dated</div> <div>JULY 2021</div>		<div>Job No.</div> <div>71410</div>		<div>Drawing No.</div> <div>D202</div>		<div>Drawn by</div> <div>JBR</div>		<div>Checked</div> <div>PJS</div>		<div>Client Element</div> <div>PLANNING</div>				<div>Revision</div> <div>A</div>											
Birmingham Office 28 Pickford Street, Digbeth, Birmingham, B5 5QH T. 0121 633 0000 F. 0121 633 0300 E. design@bm3.co.uk	