


Proposed Site Sections (1:200 scale)

ALL DIMENSIONS ARE TO BE CHECKED ON SITE PRIOR TO CONSTRUCTION. THE CONTRACTOR IS TO NOTIFY THE DESIGN TEAM OF ANY DISCREPANCY BETWEEN DRAWINGS, SPECIFICATION AND SITE DIMENSIONS. DO NOT SCALE FROM THIS DRAWING.

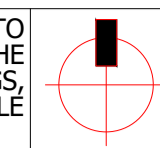


Section A-A



Section B-B



Section C-C

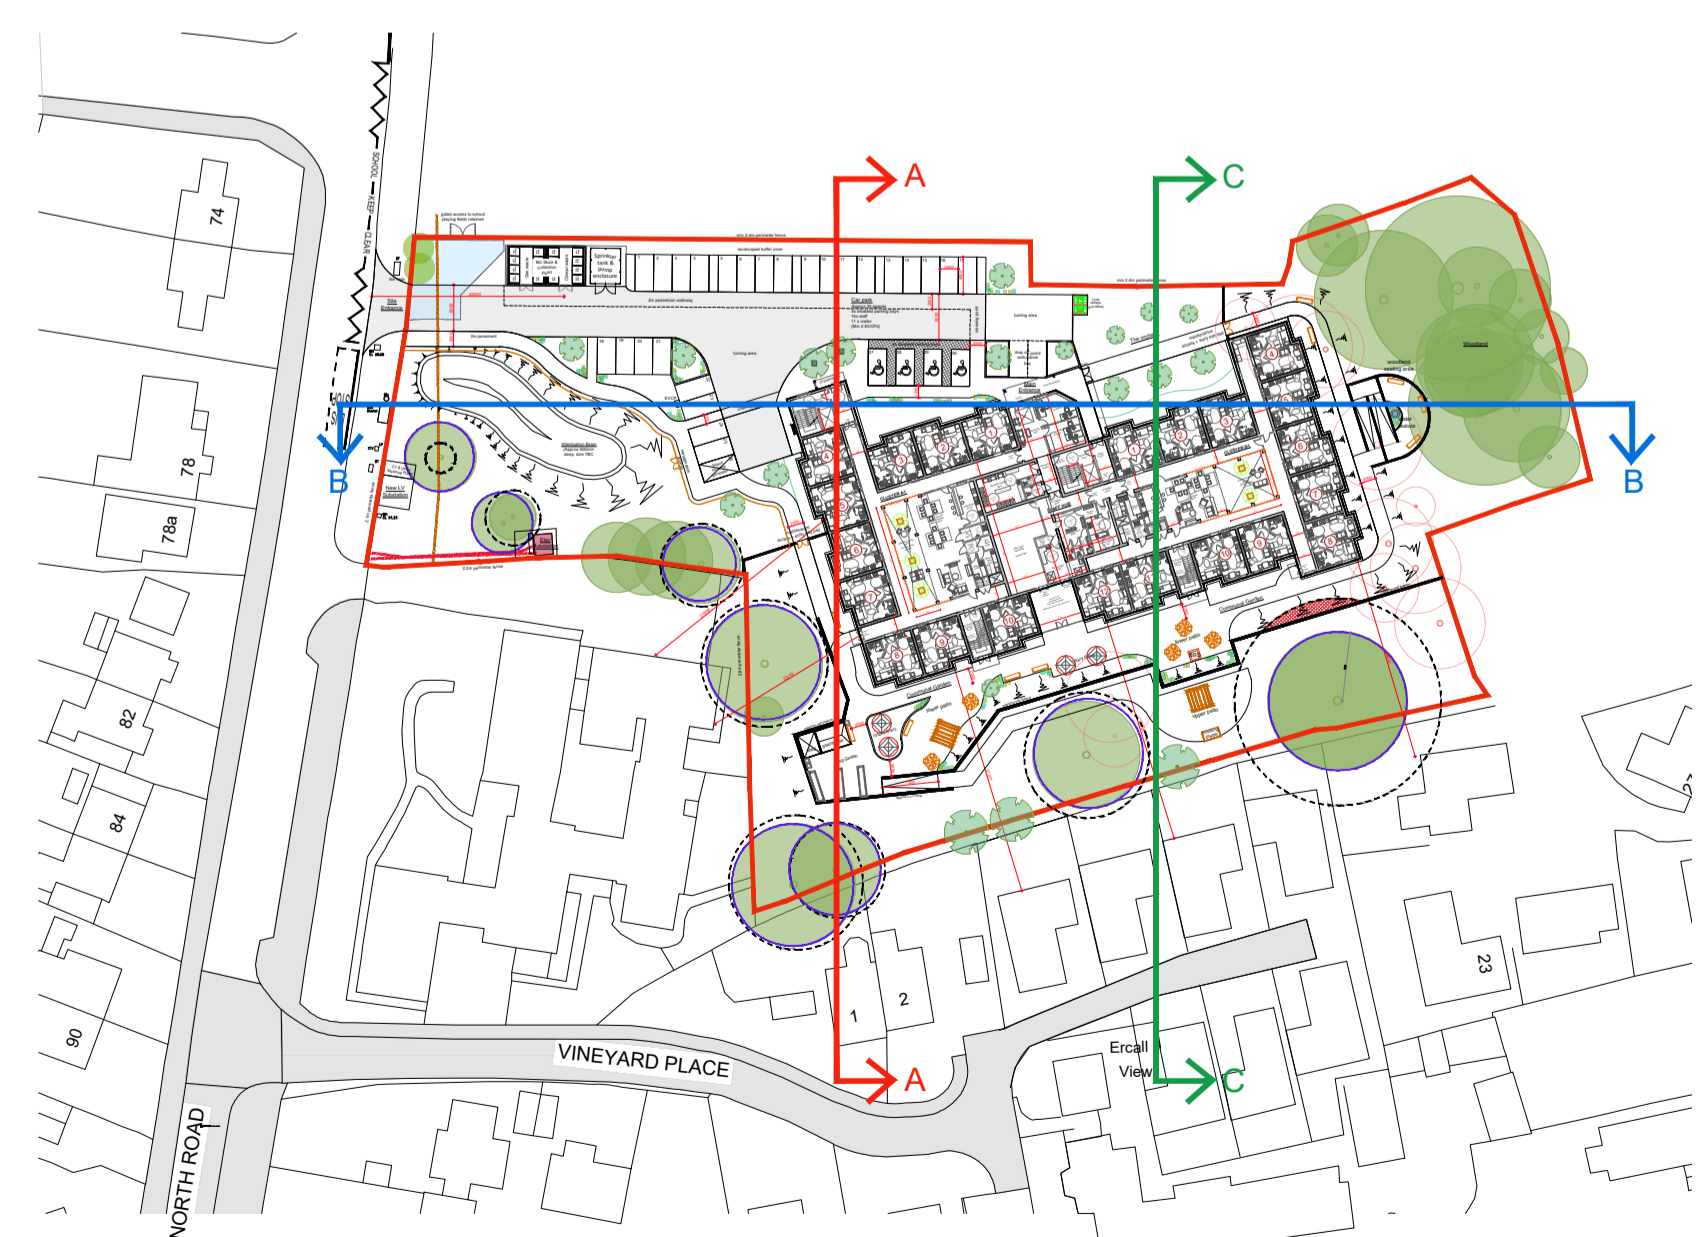

Section references

A	Elevations & landscaping amended following planner comments	13-12-21	KLH
rev	note	date	by

indesign.
 178 Birmingham Road
 West Bromwich
 West Midlands
 B70 6QG
 Tel. 0300 111 7000
 www.accordha.org.uk

client	GREENSQUAREACCORD		
project	North Road, Wellington, Telford Care Sites		
title	Proposed site sections		
job	dwg no	rev	date
19-1549	109	A	Jan 2021
			scale 1:200 @ A1
			drawn KLH