




Street Scene A-A

scale 1:250
0 5m 10m 15m

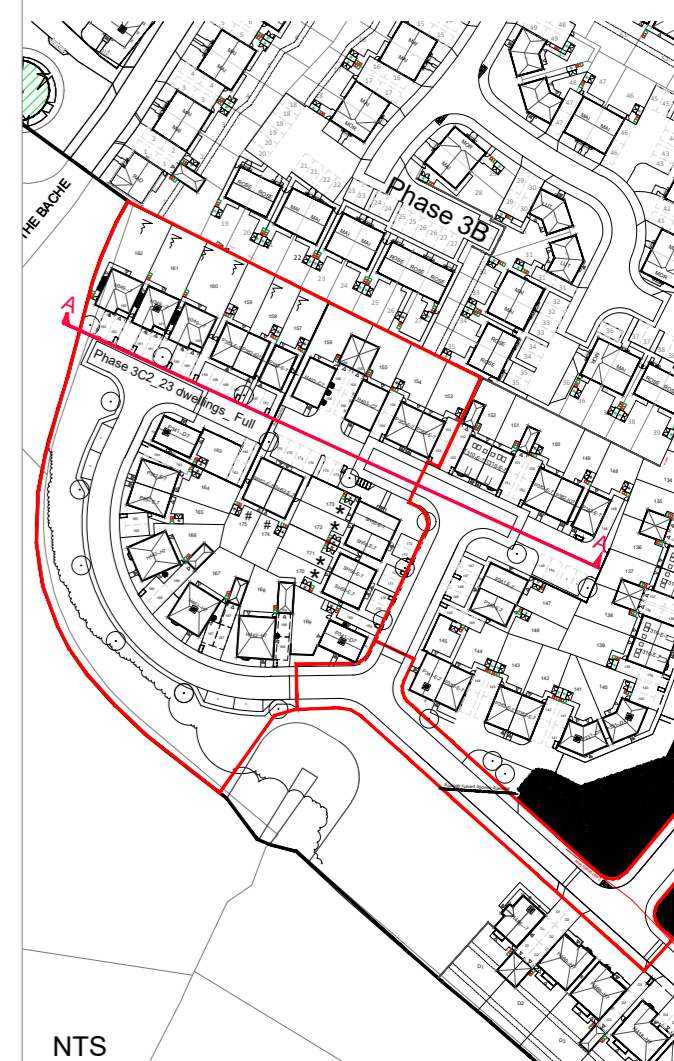

NOTES

REV	DESCRIPTION	DATE	AUTH	CHK'D
A	Updated to suit Planning Layout	10.12.21	AW	IR



DAVID WILSON HOMES
WHERE QUALITY LIVES

PROJECT
Doseley Phase 3C2_FULL

DRAWING
Street Scene A-A

SCALE	DATE	AUTHOR	CHK'D
1:250@A2	24.03.21	AW	JM

JOB NO.	DRAWING NO.	REV
7324	7324.ST.3C2.004	A