


Notes:

1. All dimensions to be confirmed on site prior to installation.
2. All dimensions are indicative only and in mm unless otherwise specified.
3. Distances that needs to be site specific and decided by subcontractor.

Proposed location:

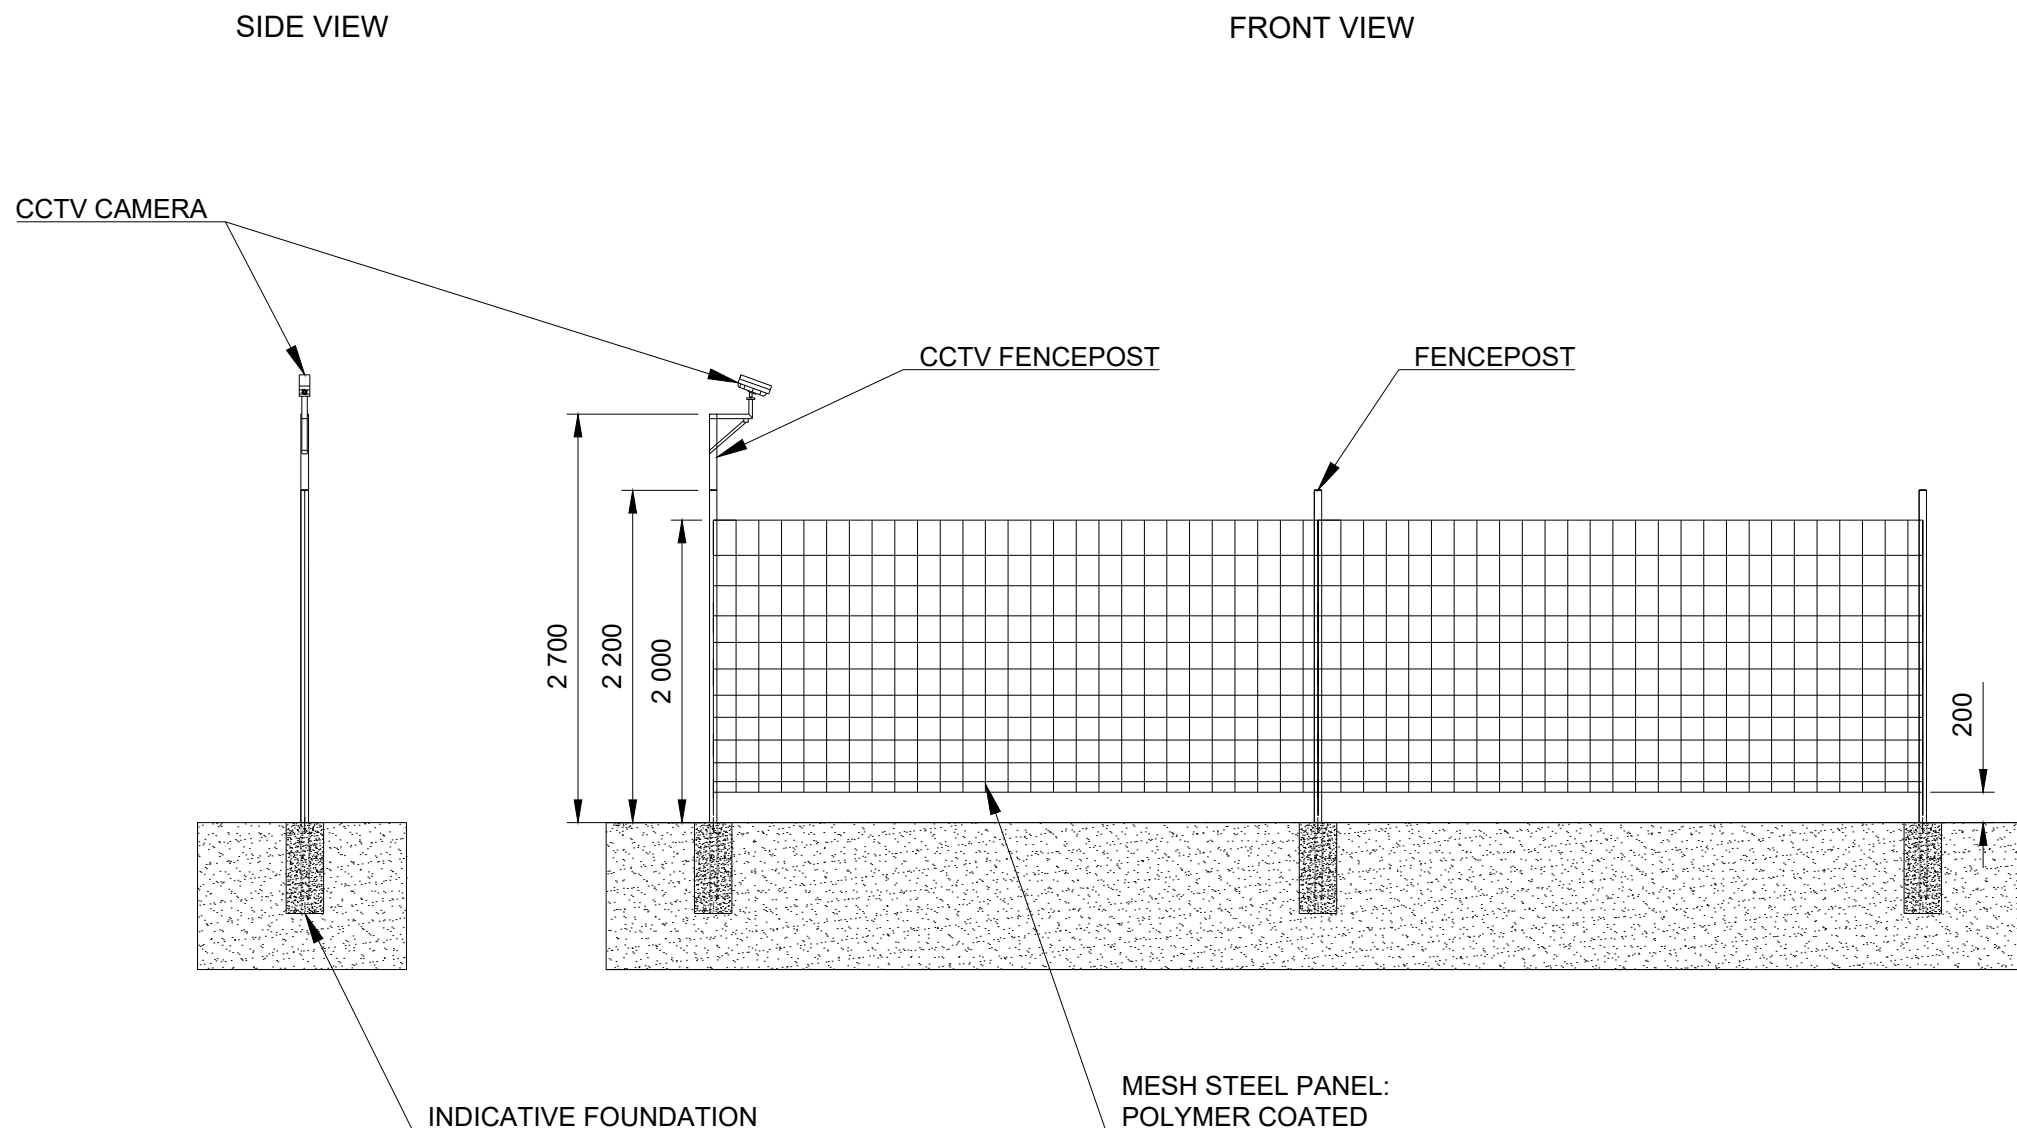

Revisions:

Rev	Date	Comments	Drawn
A	20/09/21	Fence updated	MG
B	22/12/21	New revision	OA

Project: Twitch Hill
 Location: Cheswell Grange, Newport, Telford, TF10 9AE, UK
 52°44'43.15"N 2°25'34.10"W
 Title: CCTV Details

Drawn: DETRA / MG Checked: BP
 Scale: 1:50@A3 Date: 22/12/21
 Drawing No: LOA1002-215 Rev: B



3rd Floor, 14-16 Great Pulteney Street, London W1F 9ND
 www.lowcarbonalliance.co.uk
 Tel: +44 (0)207 434 8790

Do not scale from this drawing. Site verify all dimensions prior to construction. Report all discrepancies to the drawing originator immediately. This drawing is to be read in conjunction with all relevant documents and drawings.

