


LOCATION
NOT TO SCALE

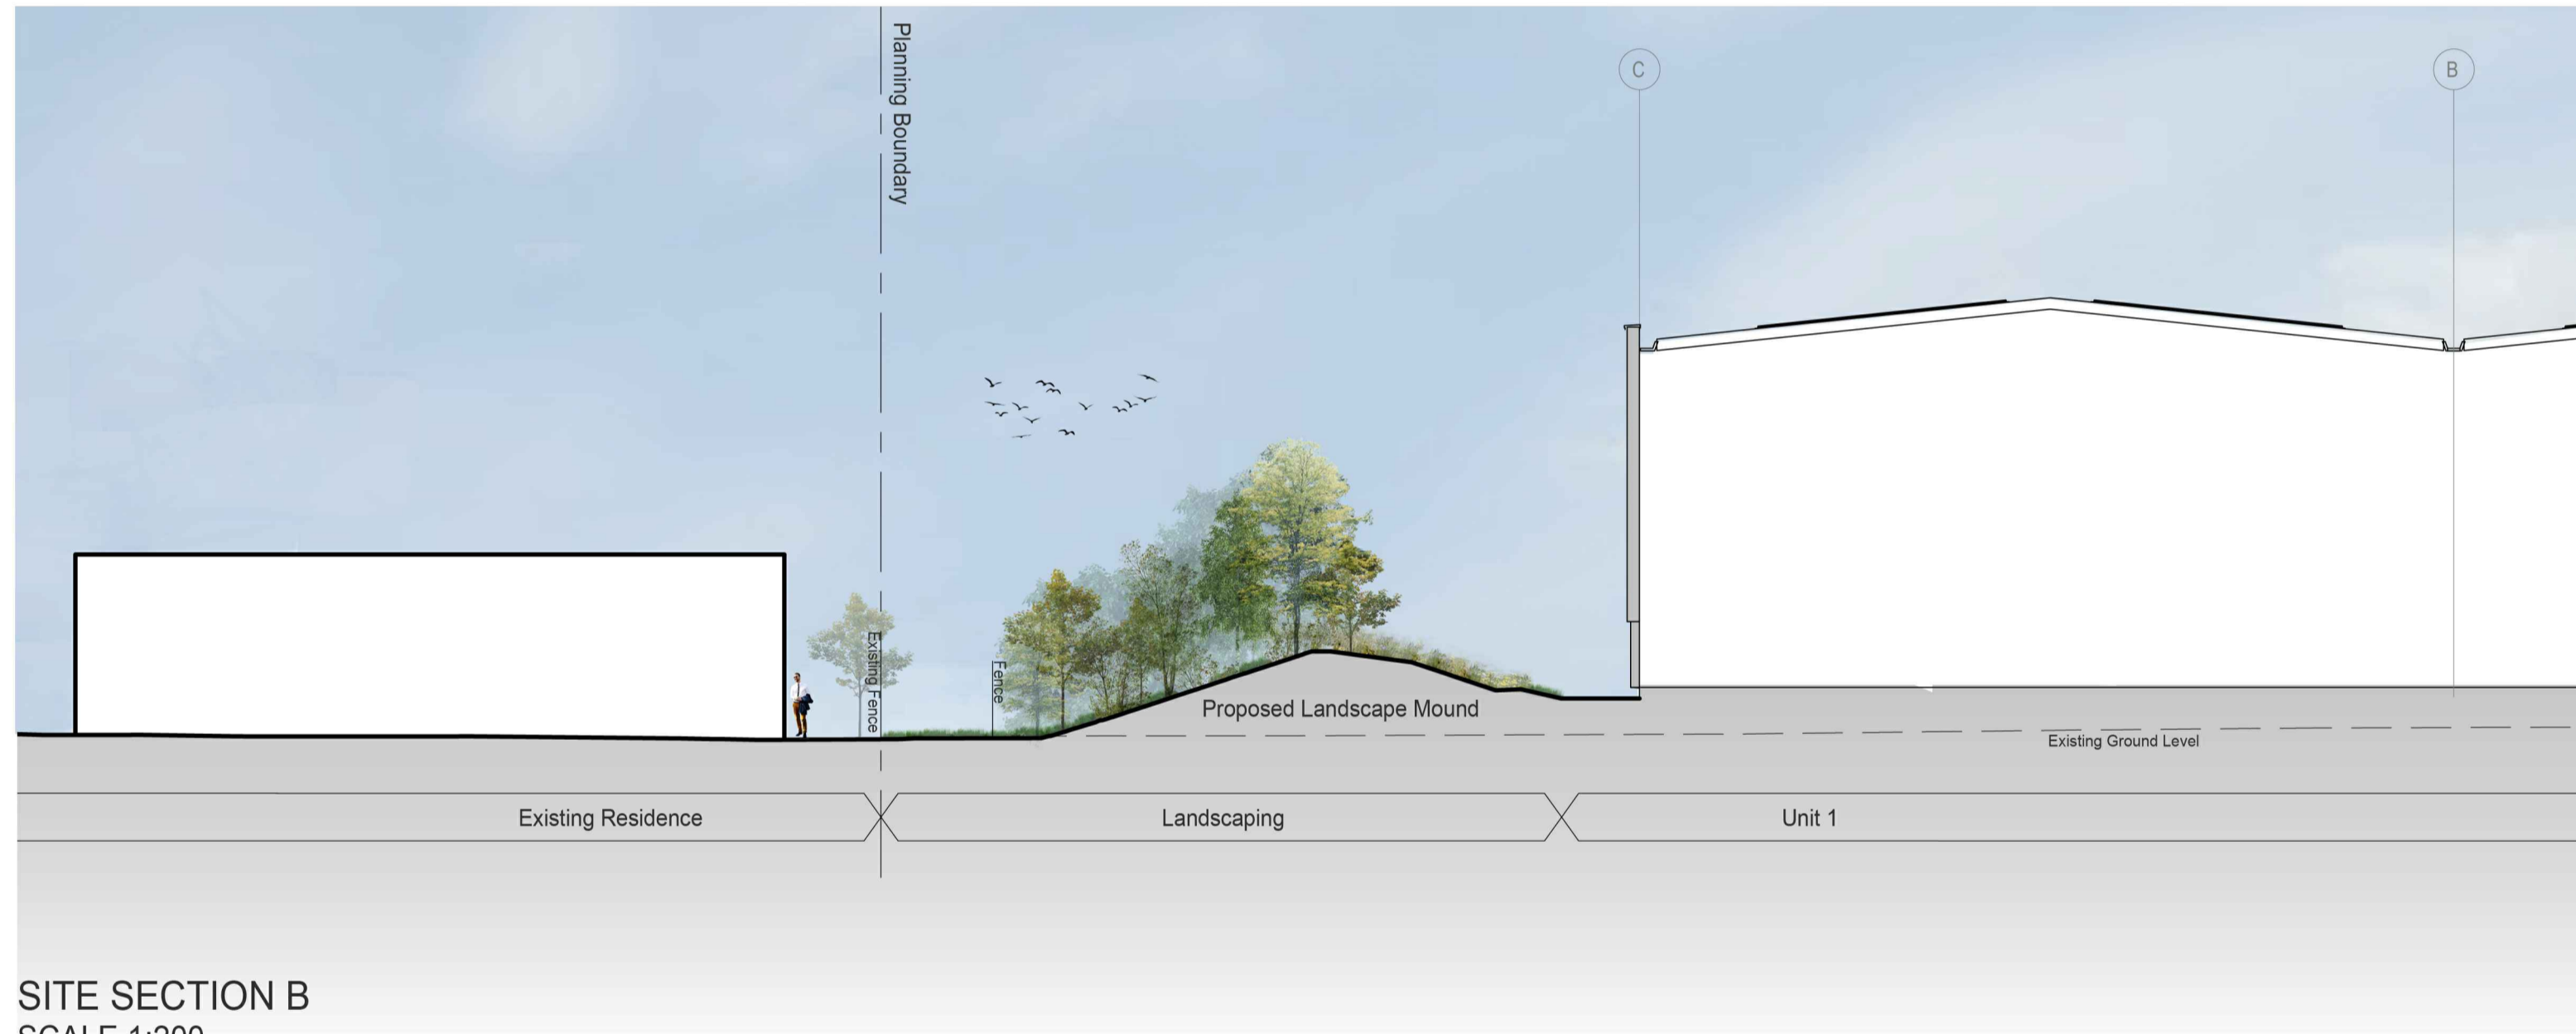

SITE SECTION B
SCALE 1:200



SITE SECTION A
SCALE 1:200

General Notes

All site dimensions shall be verified by the Contractor on site prior to commencing any works.

Do not scale from this drawing.

Only work to written dimensions.

This drawing is the property of Fletcher-Rae (UK) Limited (t/a Fletcher-Rae) and copyright is reserved by them. The drawing is not to be copied or disclosed by or to any unauthorised persons without the prior written consent of Fletcher-Rae (UK) Limited.

All landscaping shown indicatively only.
For detailed proposals please refer to
Landscape Architects drawings

P3	Planning Issue	17.12.21	AL	AT
P2	Issue for comments	14.12.21	AL	AT
P1	First issue	03.12.21	AL	AT
Rev.	Description	Date	ISS	APP

Scale 1:200@A1
Status S2 Information
Drawn by AL
Checked by AT
Date 03.12.21
Client:

Redsun Projects Ltd

Project:
Hortonwood 45, Telford

Sheet Name:
Proposed Site Sections Sheet 1

Project No.	Orig.	Zone	Level	Type	Role	Cls	Dwg No.	Rev
21018-FRA-AV-XX-DR-A-90-1003								P3

fletcher|rae
Architects | Master Planners | Designers

Hill Quays, 5 Jordan Street, Manchester, M15 4PY

t +44 (0)161 242 1140
f +44 (0)161 242 1141
w www.fletcher-rae.com
e info@fletcher-rae.com