



LOCATION  
NOT TO SCALE

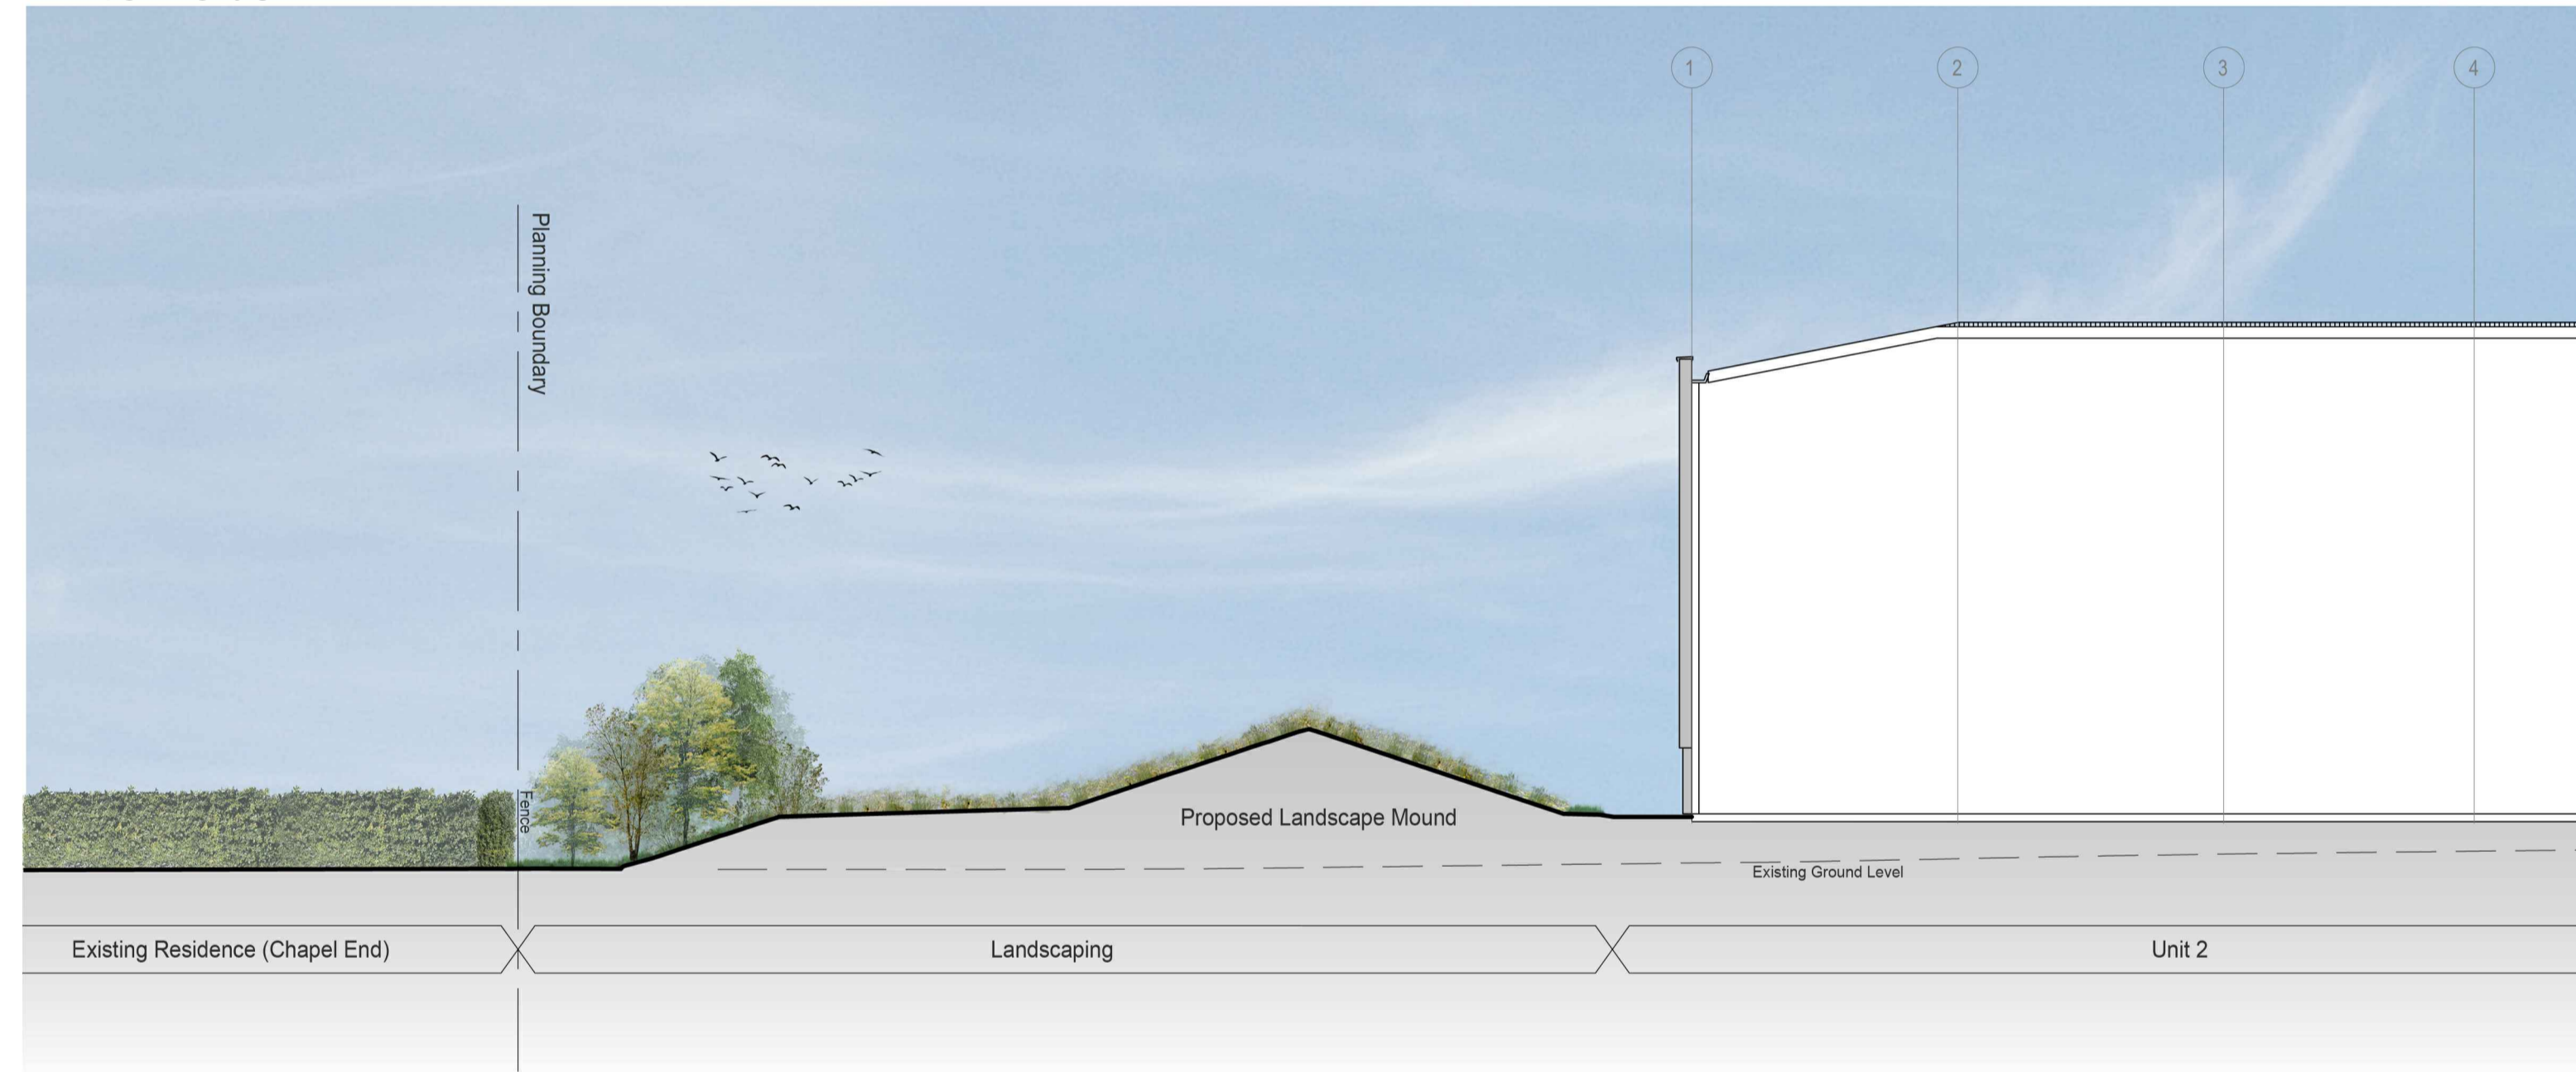

SITE SECTION D  
SCALE 1:200

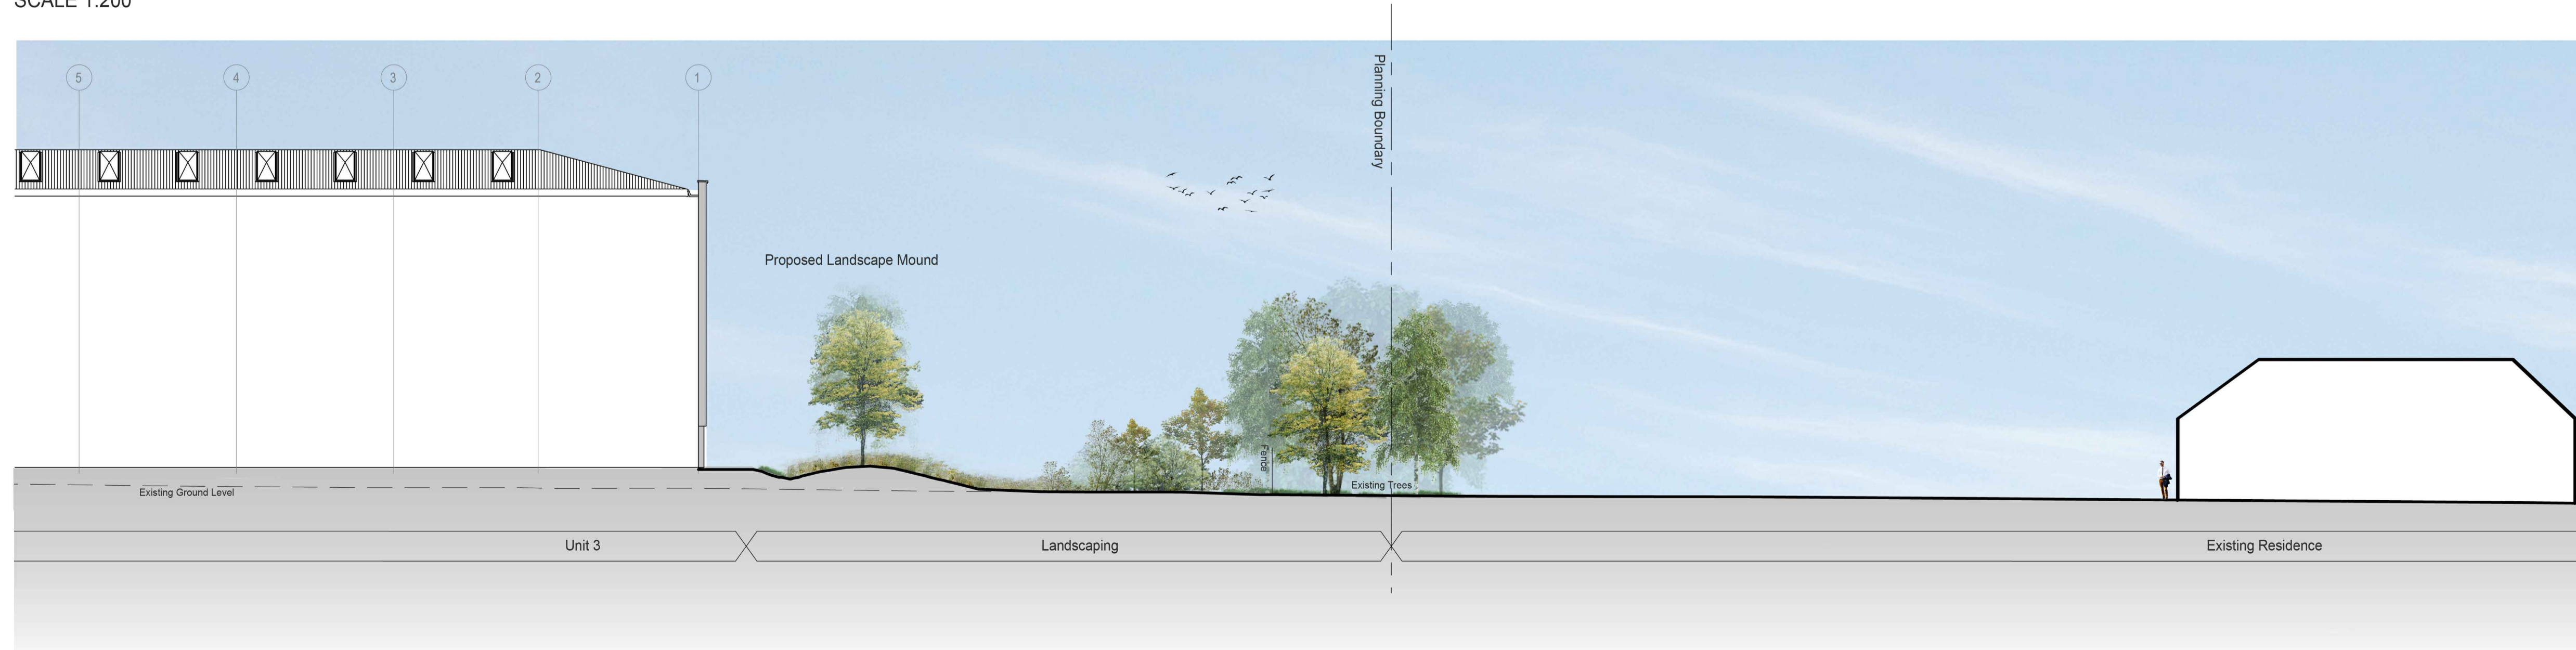

SITE SECTION C  
SCALE 1:200

**General Notes**

All site dimensions shall be verified by the Contractor on site prior to commencing any works.

Do not scale from this drawing.

Only work to written dimensions.

This drawing is the property of Fletcher-Rae (UK) Limited (t/a Fletcher-Rae) and copyright is reserved by them. The drawing is not to be copied or disclosed by or to any unauthorised persons without the prior written consent of Fletcher-Rae (UK) Limited.

All landscaping shown indicatively only.  
For detailed proposals please refer to  
Landscape Architects drawings

P2	Planning Issue	17.12.21	AL	AT
P1	First Issue	14.12.21	AL	AT
Rev.	Description	Date	ISS	APP

Scale: 1:200@A1  
 Status: S2 Information  
 Drawn by: AL  
 Checked by: AT  
 Date: 17.12.21  
 Client:

**Redsun Projects Ltd**

Project:  
**Hortonwood 45, Telford**

Sheet Name:  
**Proposed Site Sections Sheet 1**

Project No.	Orig.	Zone	Level	Type	Role	Cls	Dwg No.	Rev
21018-FRA-AV-XX-DR-A-90-1004								P2

**fletcher|rae**  
 Architects | Master Planners | Designers

Hill Quays, 5 Jordan Street, Manchester, M15 4PY

t +44 (0)161 242 1140  
 f +44 (0)161 242 1141  
 w www.fletcher-rae.com  
 e info@fletcher-rae.com