





Proposed Elevation

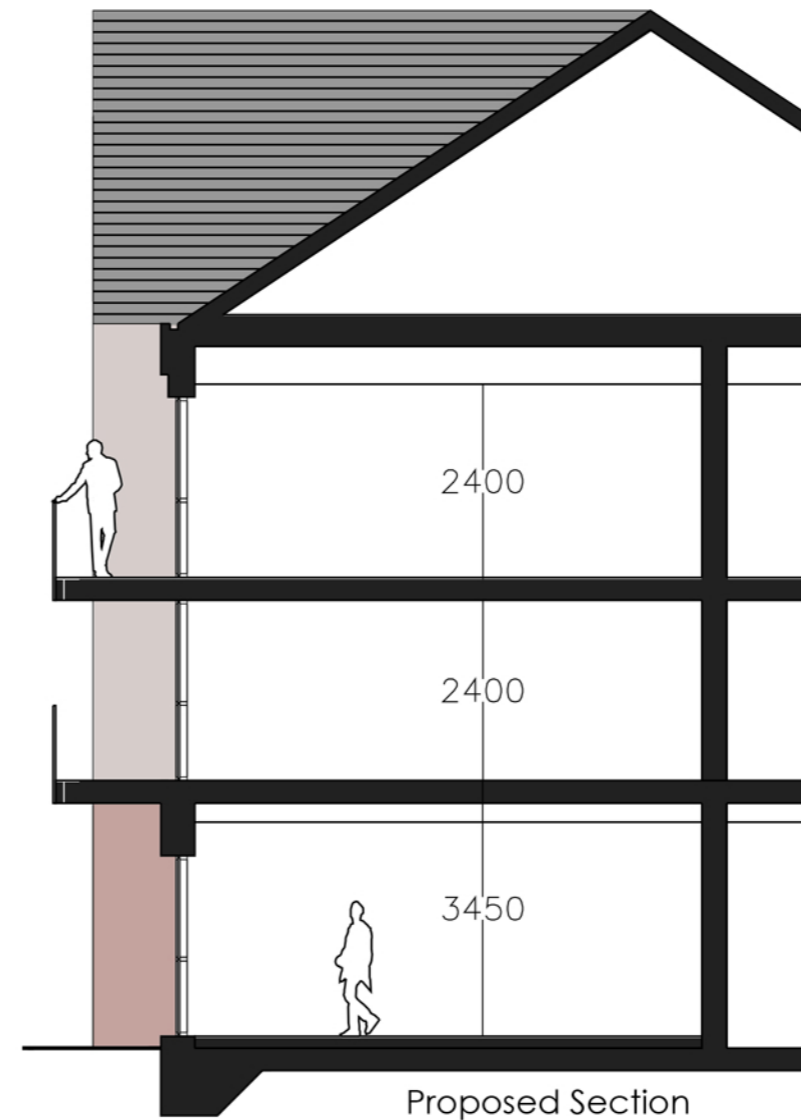

Proposed Section

MATERIAL SCHEDULE

1. Slate grey fibre cement tile.
2. Red multi burgundy brick with buff mortar.
3. Light buff brick with buff mortar.
4. Insulated spandrel panel - coral red.
5. UPVC double glazed square profile window/door - coral red.
6. Metal balustrade - coral red.
7. Slatted infill panel - coral red.
8. Feature stack bond brick.
9. Grey UPVC gutter and down pipe.

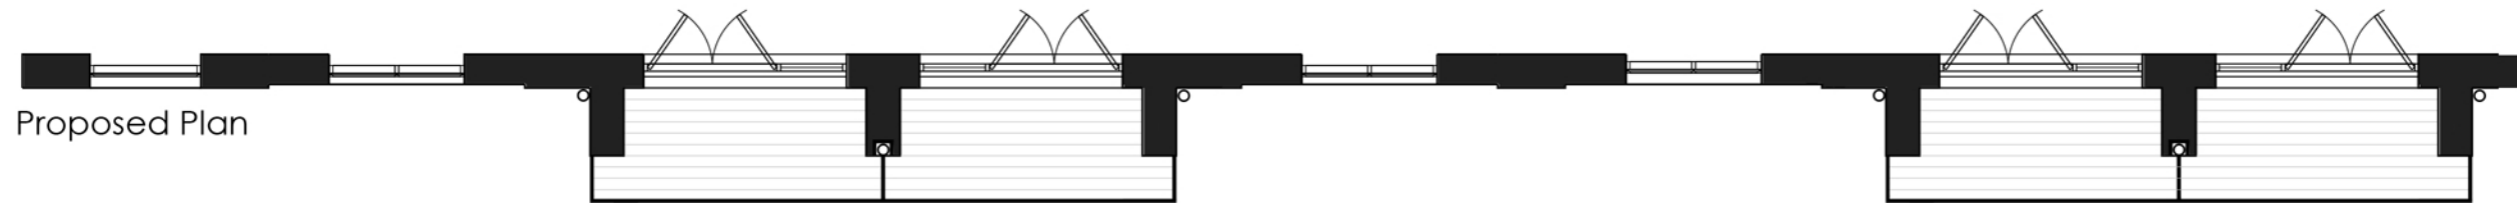

Proposed Plan



SCALE BAR
1:100

Notes - Copyright in this drawing remains the property of BM3 Architecture Limited. - Do not scale this drawing. Work to figured dimensions only. - Contractors and consultants are to advise BM3 Architecture Limited of any discrepancies.	Revision B Updated to correct balcony walls and opening.	Date 24.03.22 10.08.22	By VJ BR	Chkd PJS PJS	Project NEW COLLEGE TELFORD	Drawing RETIREMENT LIVING BAY ELEVATION SECTION / PART PLAN			Client LOVELL	
						Scale 1:100@A3	Dated DEC 21	Job No. 71365		