



MATERIALS KEY

1. Light coloured, soft toned red multi brick with light grey mortar - Stretcher bond
2. Vertical banded light coloured, soft toned red multi brick with light grey mortar - Stack bond
3. Pink pigmented concrete cill / Coping
4. Aluminum double glazed window system - RAL 6003, Olive Green
5. Aluminum box window system with slatted infill panel - RAL 6003, Olive Green
6. Metal standing seam roof system - RAL 8029, Pearl Copper
7. Metal rainwater pipe and proprietary gutter - RAL 6003, Olive Green
8. Etched brick lettering
9. Protruding brick detail - Flemish bond
10. Aluminium skylight - RAL 6003, Olive Green
11. Manifestation to glazed windows

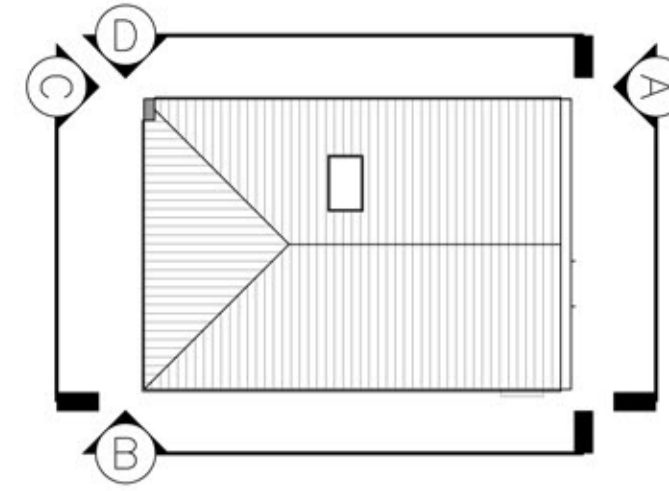

ELEVATION A

ELEVATION B

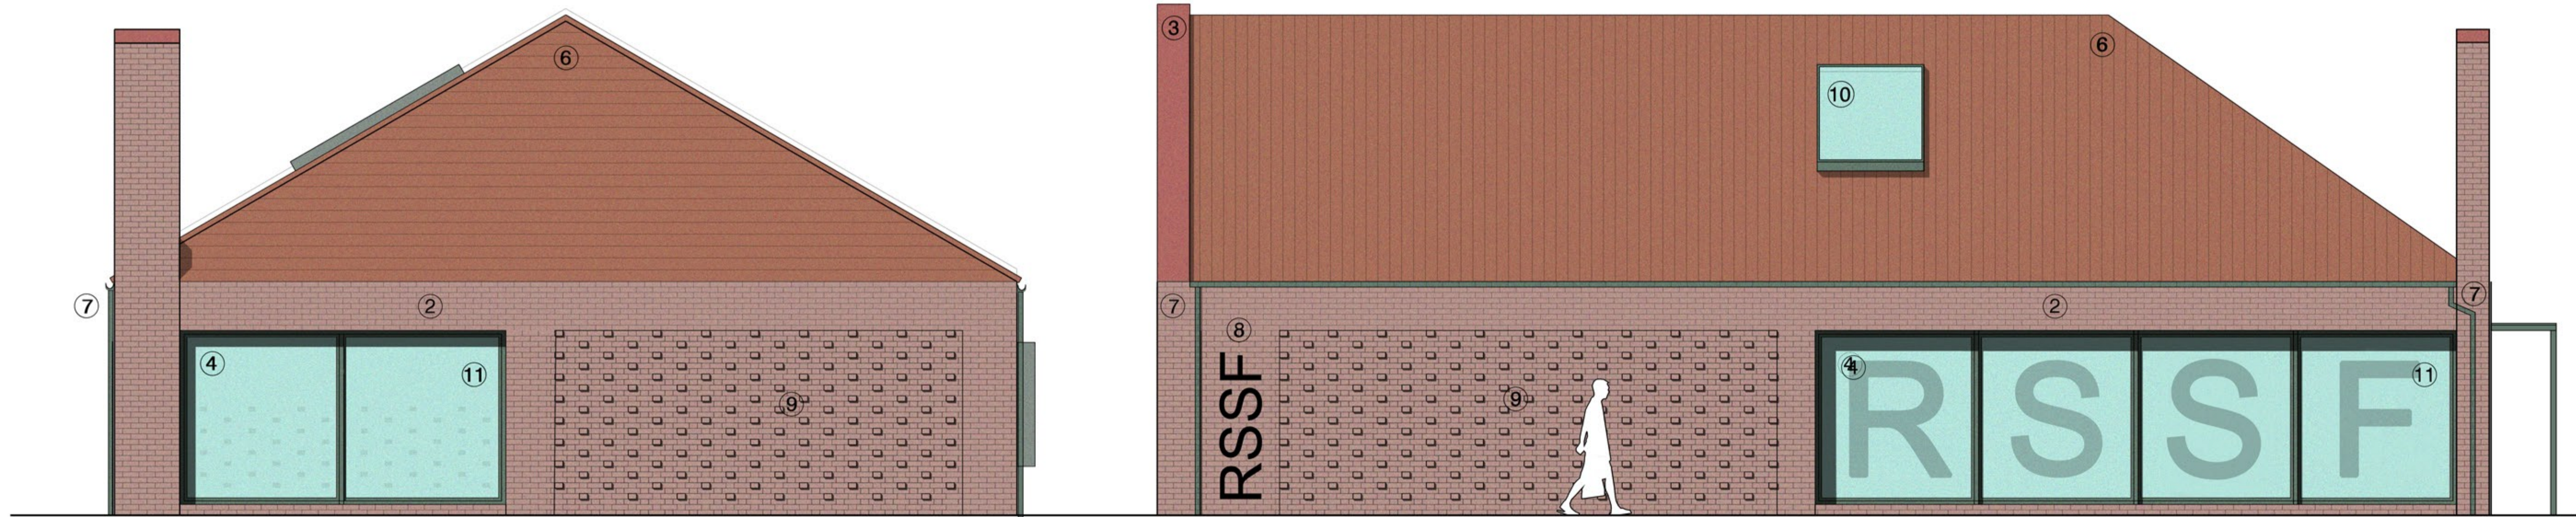

ELEVATION C

ELEVATION D



SCALE BAR
1:50

NEW COLLEGE, TELFORD - INDOOR SPORT FACILITY

<p>Notes</p> <ul style="list-style-type: none"> - Copyright in this drawing remains the property of BM3 Architecture Limited. - Do not scale this drawing. Work to figured dimensions only. - Contractors and consultants are to advise BM3 Architecture Limited of any discrepancies. 	<p>Revision</p> <p>A Updated to include Key Plan for Elevation and to denote Planning Drawing rather than Draft</p> <p>C Removed Soldier Course Detail.</p> <p>D Removed reference to Boxing Club and replaced with Indoor Sports Facility.</p>	<table border="1"> <thead> <tr> <th>Date</th> <th>By</th> <th>Chkd</th> </tr> </thead> <tbody> <tr> <td>09.08.22</td> <td>BR</td> <td>PJS</td> </tr> <tr> <td>12.08.22</td> <td>BR</td> <td>PJS</td> </tr> <tr> <td>31.08.22</td> <td>VJ</td> <td>PJS</td> </tr> </tbody> </table>	Date	By	Chkd	09.08.22	BR	PJS	12.08.22	BR	PJS	31.08.22	VJ	PJS	<p>PLANNING</p>	<p>Project</p> <p>NEW COLLEGE TELFORD</p>		<p>Drawing</p> <p>RETIREMENT LIVING ELEVATION INDOOR SPORTS FACILITY</p>		<p>Client</p> <p>LOVELL</p>		<p>BM3</p>
			Date	By	Chkd																	
09.08.22	BR	PJS																				
12.08.22	BR	PJS																				
31.08.22	VJ	PJS																				
<table border="1"> <thead> <tr> <th>Scale</th> <th>Dated</th> <th>Job No.</th> <th>Drawing No.</th> <th>Drawn by</th> <th>Checked</th> <th>CISb Element</th> <th>Revision</th> </tr> </thead> <tbody> <tr> <td>1:50@A1</td> <td>DEC 21</td> <td>71366</td> <td>D114</td> <td>TJ</td> <td>VJ</td> <td>PLANNING</td> <td>D</td> </tr> </tbody> </table>	Scale	Dated	Job No.	Drawing No.	Drawn by	Checked	CISb Element	Revision	1:50@A1	DEC 21	71366	D114	TJ	VJ	PLANNING	D	<p>Birmingham Office 28 Pickford Street, Digbeth, Birmingham, B5 5QH T. 0121 633 0000 F. 0121 633 0300 E. design@bm3.co.uk</p>					
Scale	Dated	Job No.	Drawing No.	Drawn by	Checked	CISb Element	Revision															
1:50@A1	DEC 21	71366	D114	TJ	VJ	PLANNING	D															