



STREET SCENE A-A

[SITE A - PLOT 07
KEDINGTON (4x3)]
 [SITE A - PLOT 08
WESTON (4x3)]
 [SITE A - PLOT 09
WESTON (4x3)]
 [SITE A - PLOT 10
WESTON (4x3)]
 [SITE A - PLOT 11
WESTWOOD (4x3)]
 [SITE A - PLOT 12
WESTWOOD (4x3)]
 [SITE A - PLOT 13
BROOKWOOD (4x3)]



STREET SCENE B-B

[SITE B - PLOT 21-88
RETIREMENT LIVING SCHEME]
 TELFORD COLLEGE
King Street Campus




STREET SCENE C-C

[SITE B - PLOT 21-88
RETIREMENT LIVING SCHEME]
 [SITE C - PLOT 93
COLLIER (4x3)]



STREET SCENE D-D


[SITE C - PLOT 96
COLLIER (4x3)]
 [SITE C - PLOT 95
COLLIER (4x3)]
 [SITE C - PLOT 94
COLLIER (4x3)]
 [SITE C - PLOT 93
COLLIER (4x3)]
 [SITE C - PLOT 92
18 (4x3)]
 [SITE C - PLOT 91
18 (4x3)]
 [SITE C - PLOT 90
18 (4x3)]

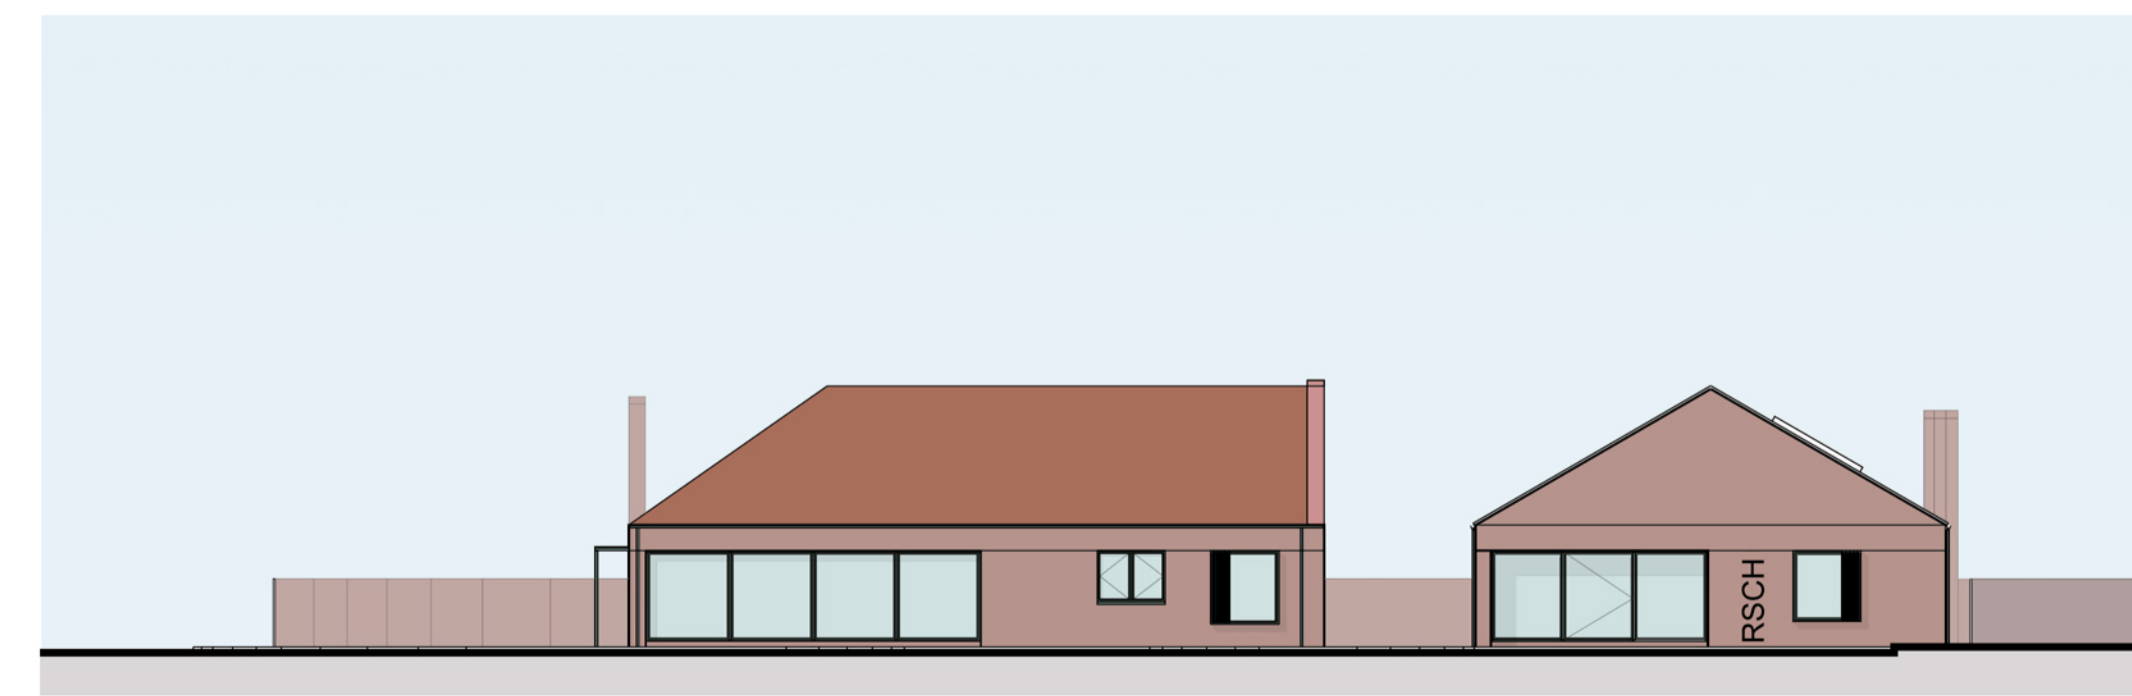

STREET SCENE E-E

[SITE D
BOOMING CLUB]
 [SITE D
COMMUNITY HALL]



Notes - Copyright in this drawing remains the property of BM3 Architecture Limited. - Do not scale this drawing. - Work to figured dimensions only. - Contractors and consultants are to advise BM3 Architecture Limited of any discrepancies.	Revision A UPDATED TO REFLECT THE LATEST HOUSE TYPES AND CORRECTION OF PLOT NO'S.	Date	By	Chkd	CDM Notes	Project		Drawing		Client	
		11.08.22	BR	PJS		NEW COLLEGE WELLINGTON TELFORD		STREET SCENE A-E		LOVELL	
		Scale	Dated	Job No.	Drawing No.	Drawn by	Checked	CISb Element	Revision		
		1:200@A1	APRIL 2022	71366	D200	BR	PJS	PLANNING	A		

Birmingham Office 28 Pickford Street, Digbeth, Birmingham, B5 5QH T. 0121 633 0000 F. 0121 633 0300 E. design@bm3.co.uk

PLANNING