


All dimensions are in mm. Print with no scaling. This plan has been prepared for planning and building regulations only. All dimensions should be checked on site. Copyright 2016 DHL. Crown Copyright. All rights reserved. Licence no. 100019980

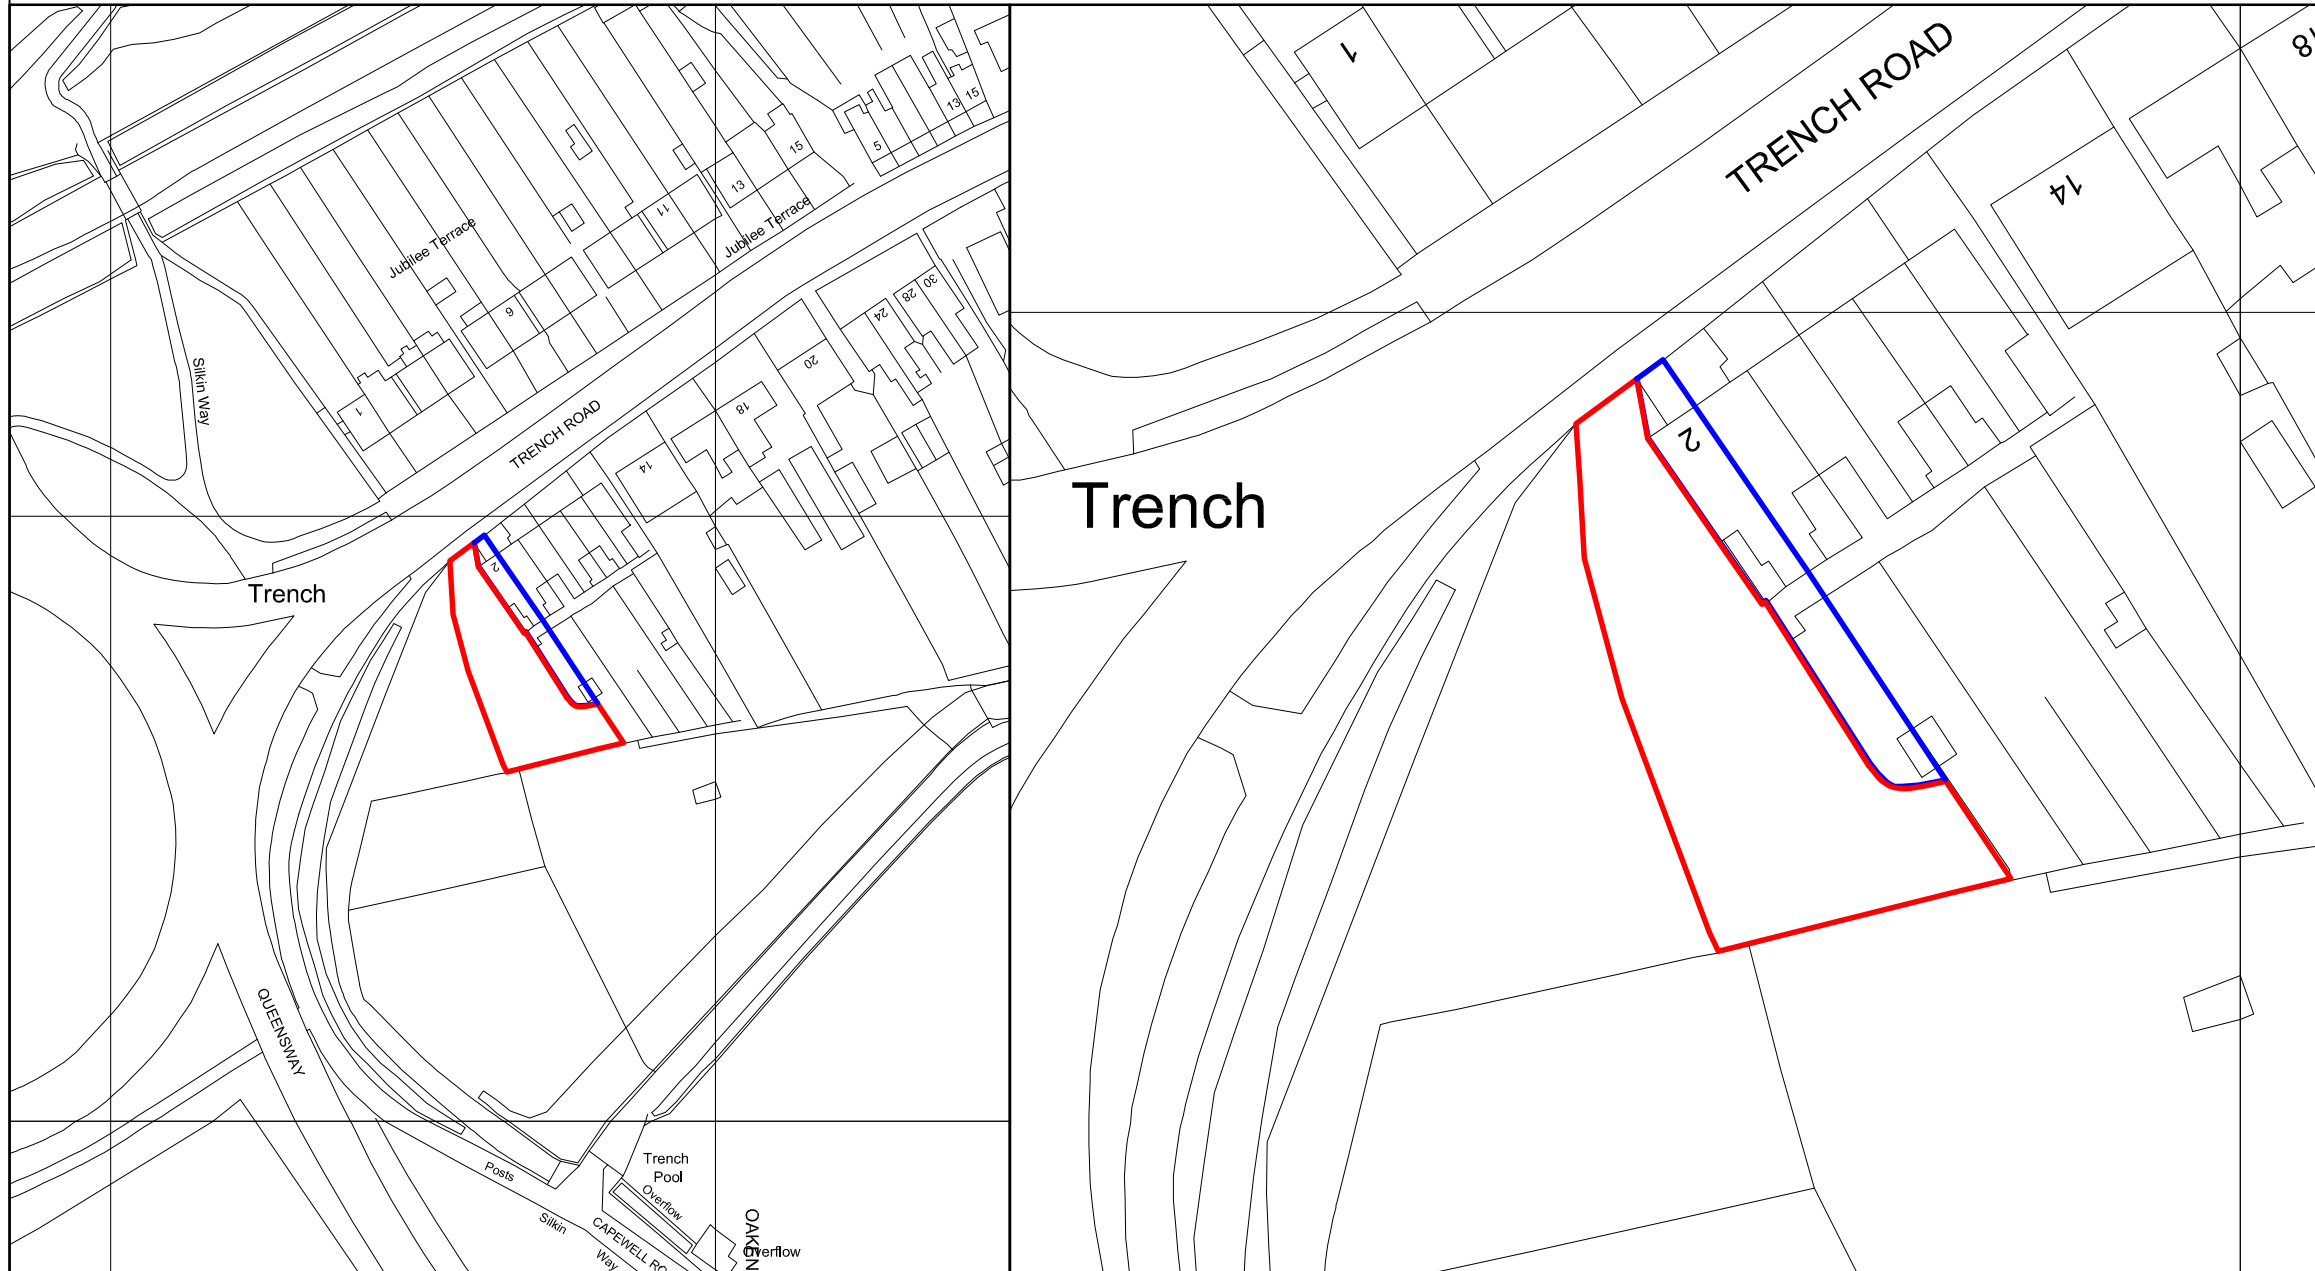

Drawing
Location & Block Plan

Title
Single Dwelling
Elim Terrace
Trench Road
Trench
Telford
TF2 6NZ

Client
Granville Construction

Location Plan 1:1250

Block 1:500



David Humphreys Limited

chartered surveyors, planning and architectural consultants

buildingdesigner.co.uk

01743 232423

71 The Mount

Shrewsbury

SY3 8PL



RICS

the mark of
property
professionalism
worldwide

scale	paper size	drawing no.	date
shown	A3	2099/1	Feb 15