


All dimensions are in mm. Do not scale. This plan has been prepared for planning and building regulations only. All dimensions should be checked on site.

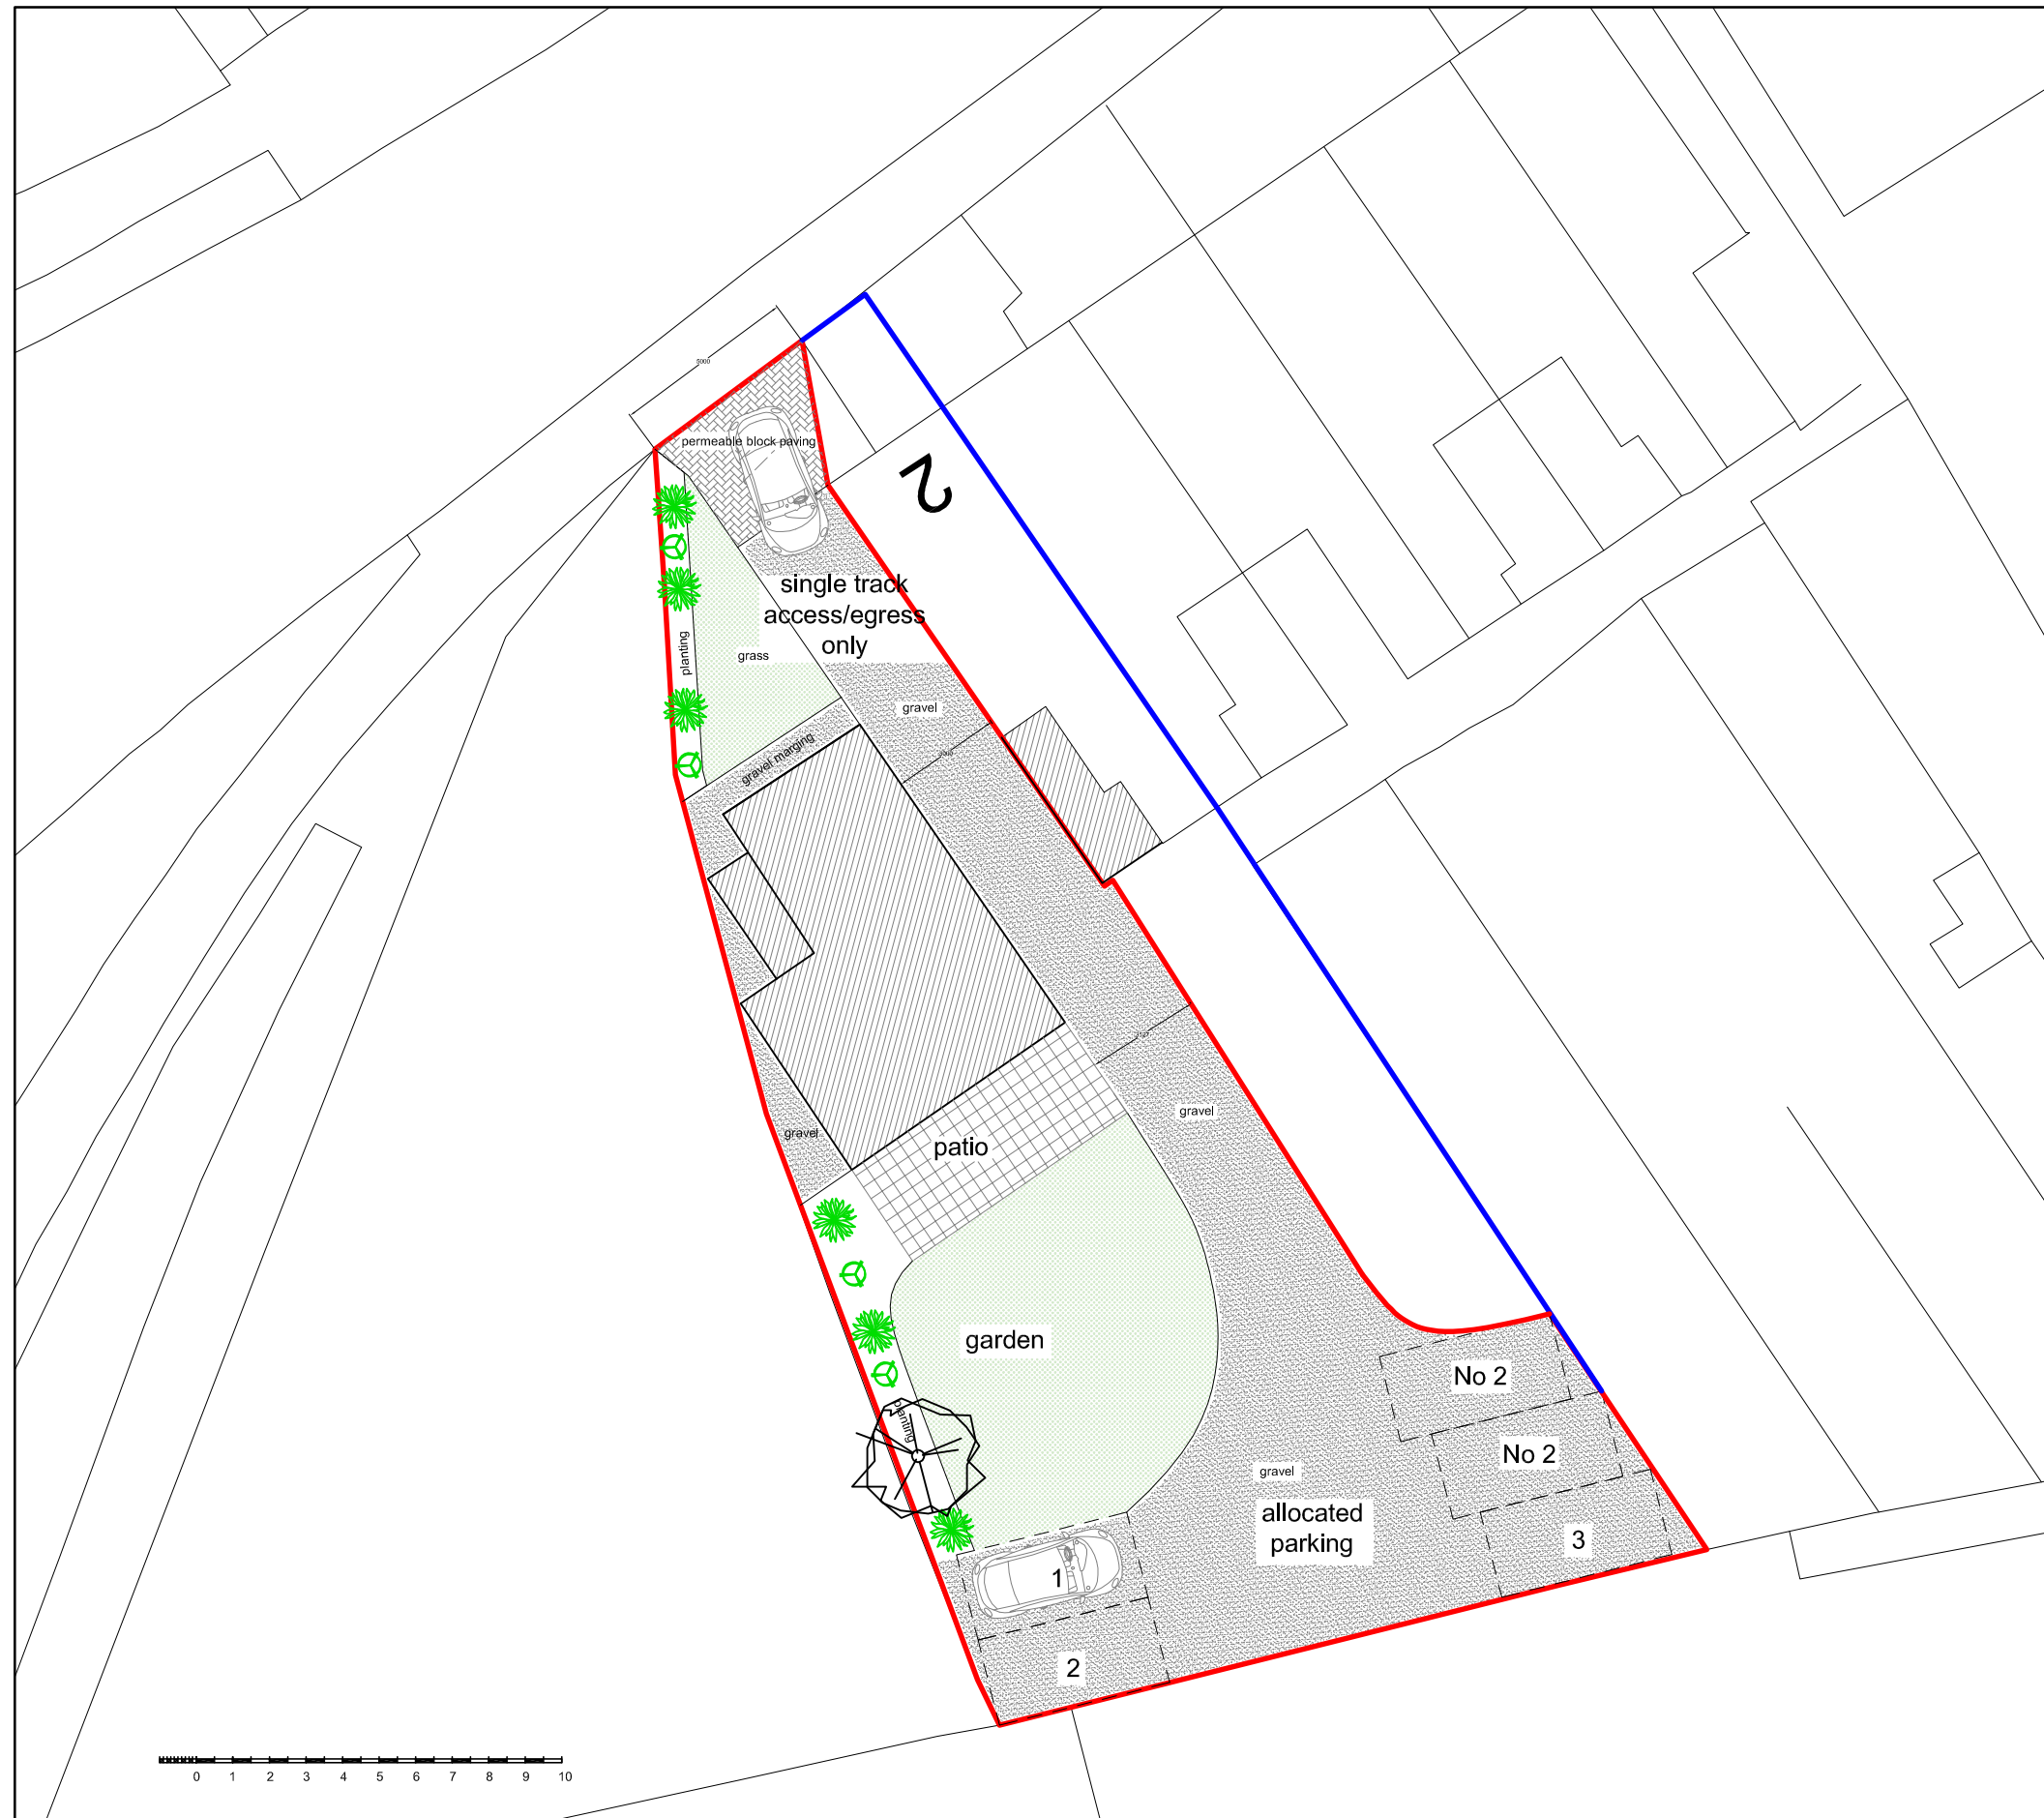

revision a - amended scheme
revision b - access width confirmed
revision c - singles access/egress width provided for vehicles.

Drawing Proposed Block Plan

Title
Single Dwelling
Elim Terrace
Trench Road
Trench
Telford
TF2 6NZ

Client
Granville Construction

 **David Humphreys Limited**
chartered surveyors, planning and architectural consultants

buildingdesigner.co.uk
01743 232423



the mark of
property
professionalism
worldwide

71 The Mount
Shrewsbury
SY3 8PL

scale	paper size	drawing no.	date
1/200	A3	2099/2c	Dec 15