


**Key**

Existing Levels  
Proposed Levels

**Notes**

Rev	Revision/Issue Date	Purpose of Revision/Issue	Drawn	Checked	Approved



Dean Sargeant, Director, Neighbourhood & Enforcement Services, Addenbrooke House, Telford, TF3 4NT

Client  
Telford & Wrekin Council

Project  
LP689 - Old Park Campus



Drawing title  
Cross Section B-B' & C-C'  
3 of 3

Drawing status  
**FINAL**

Scale	1:100	A1	Date	22/09/2022	Drawn-by	MG	Checked-by	DK	Approved-by	-
-------	-------	----	------	------------	----------	----	------------	----	-------------	---

**DO NOT SCALE FROM THIS DRAWING**

Drawing number	LP689-103-3	Rev	0
----------------	-------------	-----	---

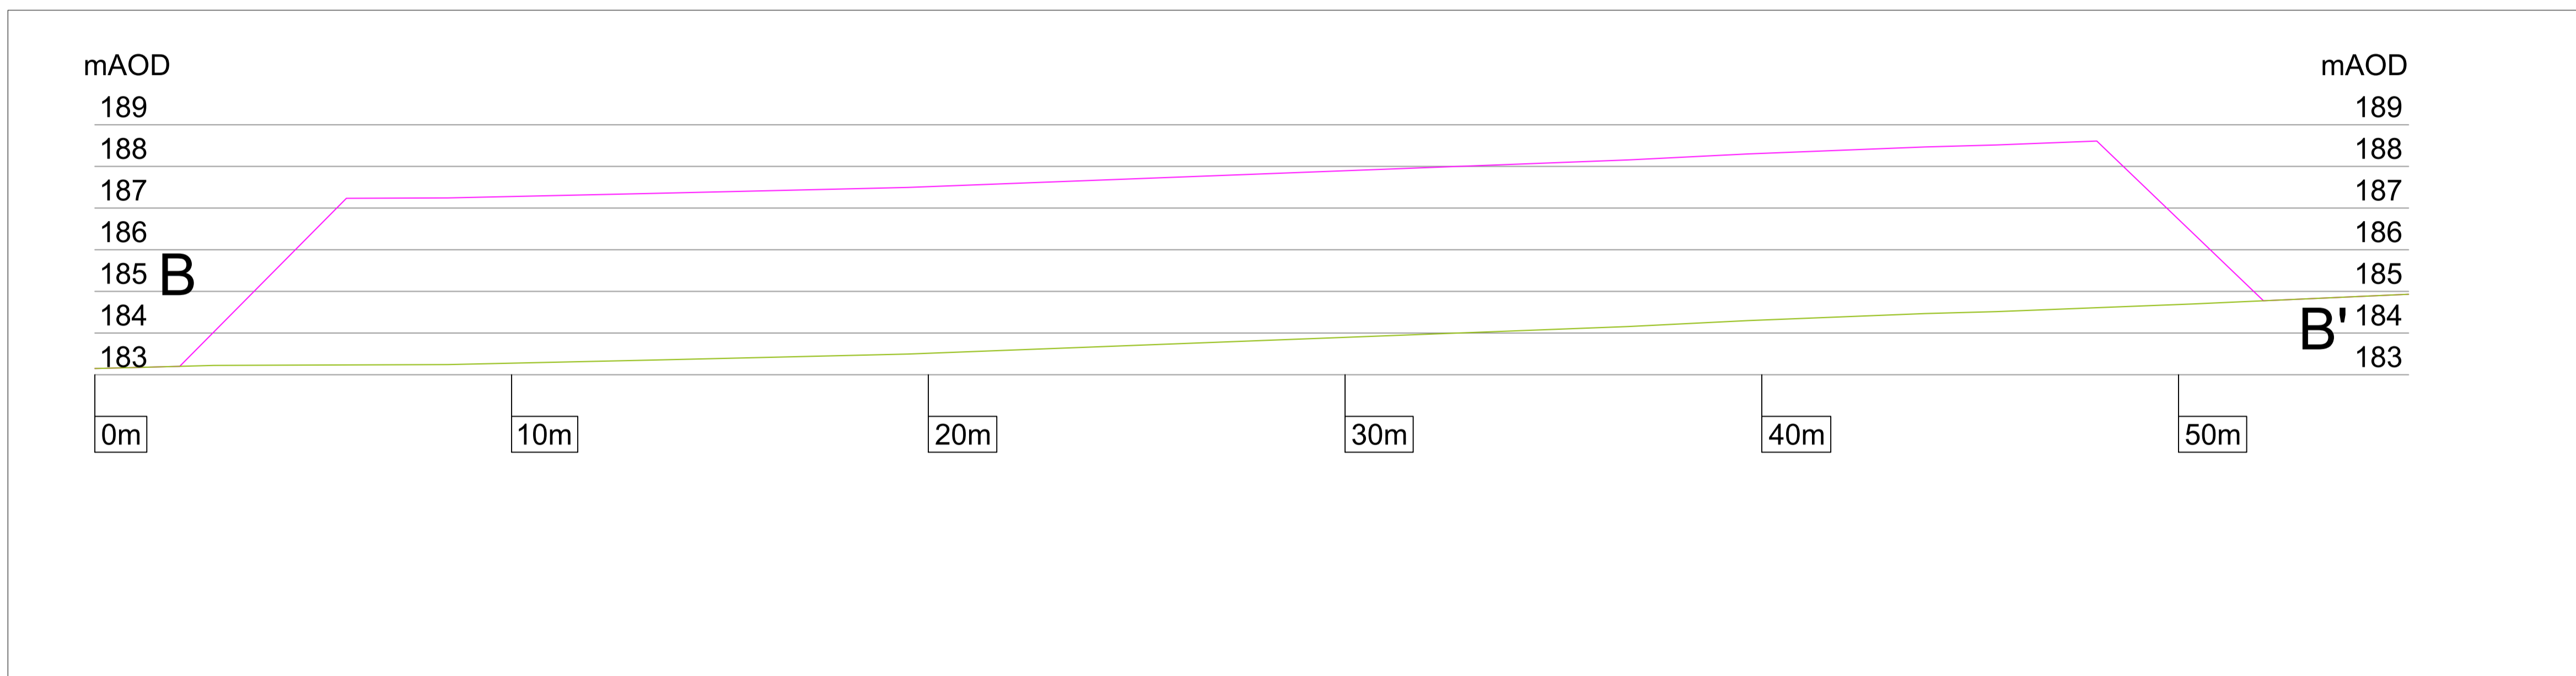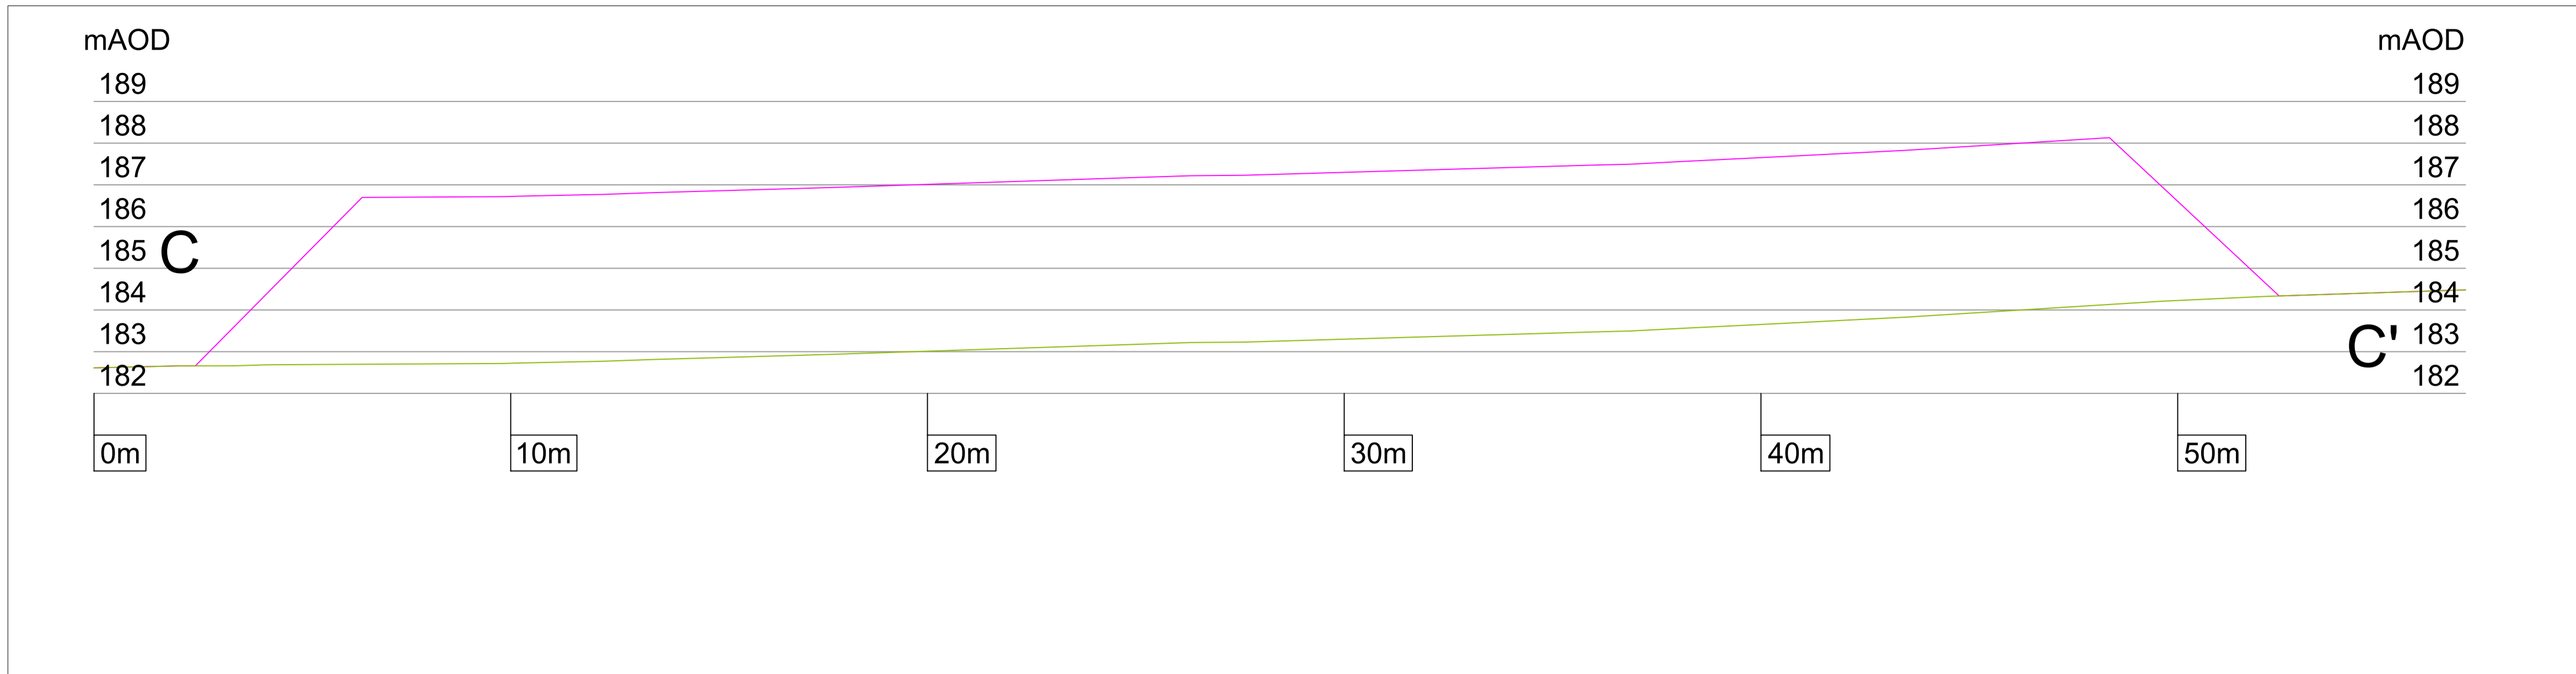

Based on Ordnance Survey 1250 mapping with the permission of the Controller of Her Majesty's Stationary Office. Crown Copyright. Unauthorised reproduction infringes Crown Copyright and may lead to Prosecution or Civil proceedings. Telford & Wrekin Council Licence No. 100019694 Date 2020