


- Key**
- HGV Route A (Station Quarter to Old Park Campus)
 - HGV Route B (Old Park Campus to Station Quarter)
 - Old Park Campus Site Boundary

Notes

Issue	Date	Description	Drawn	Checked	Approved

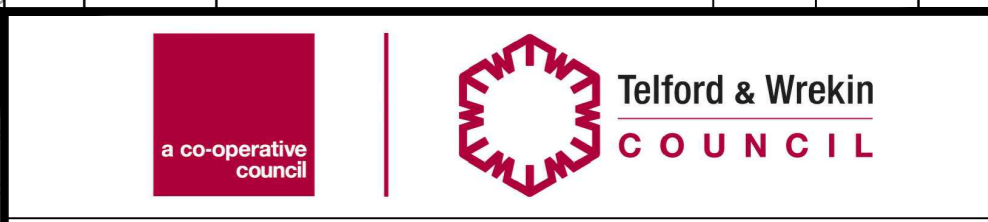

Dean Sargent, Director, Neighbourhood & Enforcement Services, Ashbrooke House, Telford, TF3 4NT

Telford & Wrekin Council

Project:
LP689 - Old Park Campus

Drawing title:
Proposed HGV Routing

Drawing status: **FINAL**

Scale: 1:2000 A0 Date: 05/10/2022 Drawn by: MAG Checked by: DKC Approved by: -

DO NOT SCALE FROM THIS DRAWING

Drawing number: LP689-102 Rev: 0

Based on Ordnance Survey 1250 mapping with the permission of the Controller of Her Majesty's Stationary Office. Crown Copyright. Unauthorised reproduction infringes Crown Copyright and may lead to Prosecution or Civil Proceedings. Telford & Wrekin Council Licence No. 100019684 Date 2020