


**NOTES**


Drawing for indication only. Reproduced with the permission of the controller of H.M.S.O. Crown copyright licence No. 100022432. This drawing is copyright and property of Oaktree Environmental Ltd.

**REVISION HISTORY**


Rev	Date	Init:	Description:
-	08.1.21	CP	Initial Drawing

**KEY:**

 Application boundary

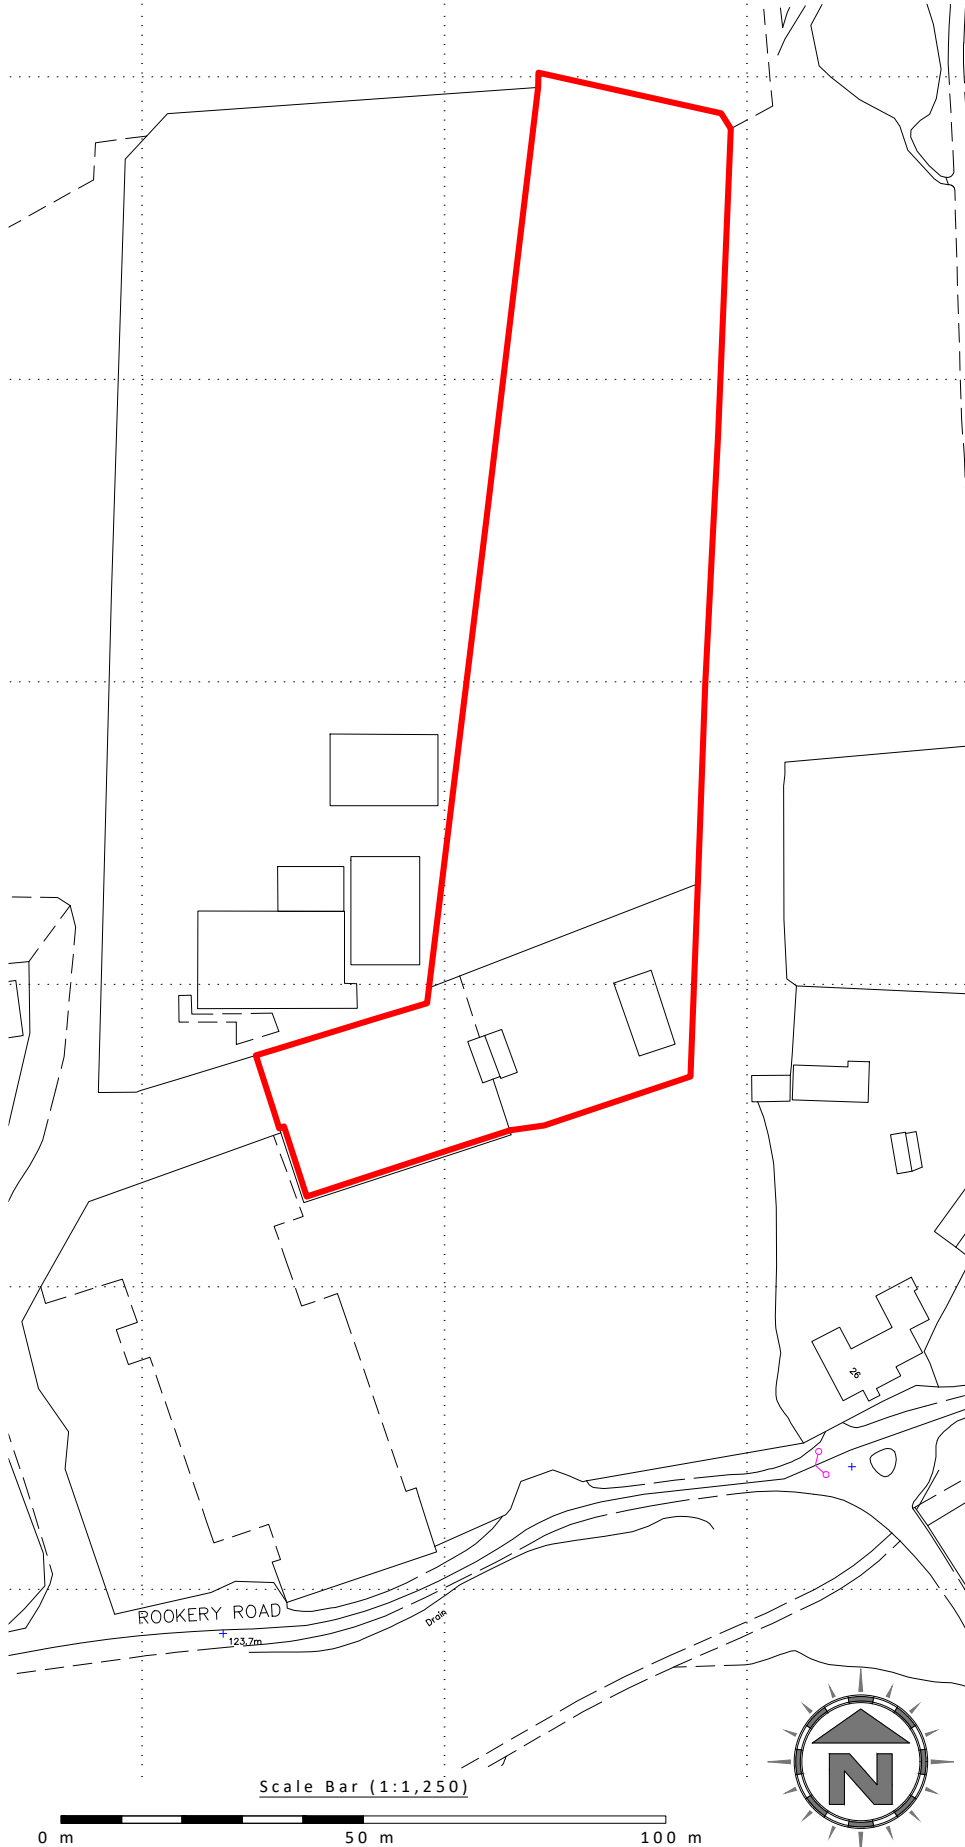

**Oaktree Environmental Ltd**  
Waste, Planning and Environmental Consultants

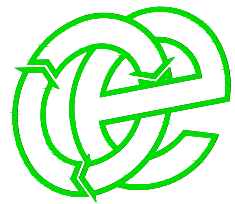

**DRAWING TITLE**  
SITE LOCATION PLAN

**CLIENT**  
ADW Aggregates Ltd

**PROJECT/SITE**  
Rookery Road, St Georges, Telford TF2 9BW

<b>SCALE @ A4</b>	<b>JOB NO</b>	<b>CLIENT NO</b>
1:1,250	002	2865

<b>DRAWING NUMBER</b>	<b>REV</b>	<b>STATUS</b>
003/2865/02	-	Issued

<b>DRAWN</b>	<b>CHECKED</b>	<b>DATE</b>
CP	--	06.01.21

Lime House, Road Two, Winsford, Cheshire, CW7 3QZ  
t: 01606 558833 | e: sales@oaktree-environmental.co.uk