

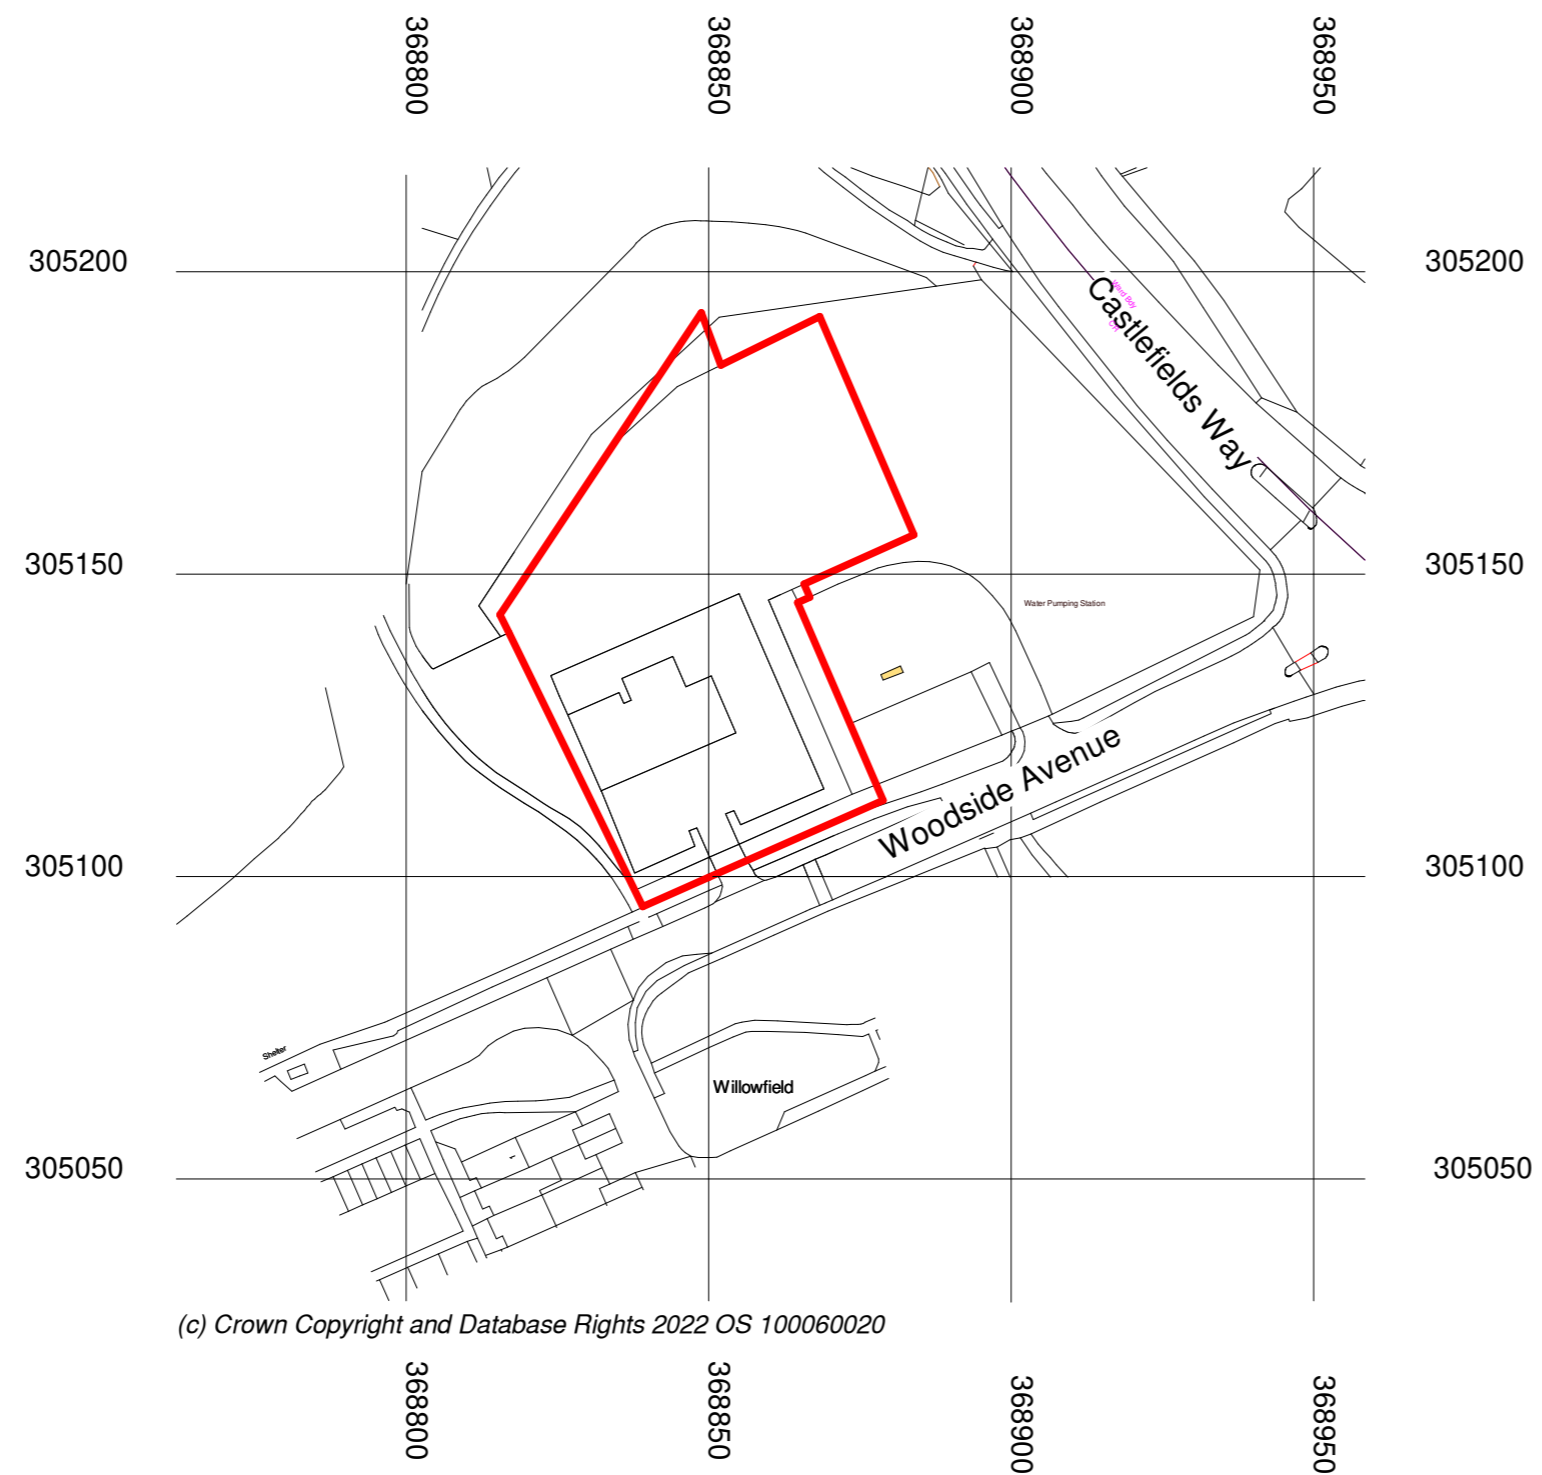


Architects are to be notified of any discrepancies.  
 Contractors must check all dimensions on site.  
 This drawing is subject to copyright laws and is for use on this project only.  
 This drawing is to be used solely for the information as titled only.  
 For other information refer to the latest revision of any cross referenced drawings.  
 To be read in conjunction with relevant design standards/protocols

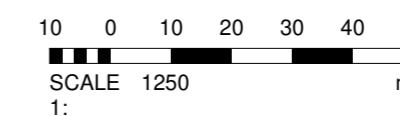

**Location Plan**  
 1 : 1250

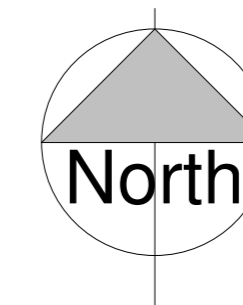

Rev	Date	Description	Drn	Cd
P2	06.06.22	Location plan amended	AR	MF
P1	11.04.22	Planning submission	AR	MF
P0	14.03.22	First Planning Issue	AR	MF

Rev	Date	Description	Drn	Cd
P2	06.06.22	Location plan amended	AR	MF
P1	11.04.22	Planning submission	AR	MF
P0	14.03.22	First Planning Issue	AR	MF

**Status:** Planning

**Client:**  
 Exemplar HC

**Project name:**  
 Woodside Ave, Telford

**Project address:**  
 Woodside Ave, Telford

**Drawing Title:**  
 Location Plan

**Drg No:** 6653- SSA- 00-XX-DR-A- 002 **Revision:** P2  
Project Originator Building Level Type Role No.

**Date:** March 22 **Scale:** 1 : 1250 **Sheet size:** A2



1 CARDALE PARK, BECKWITH HEAD ROAD  
 HARROGATE, N.YORKSHIRE, HG3 1RZ  
 WWW.SSA-ARCHITECTS.CO.UK  
 T: 01423 856999