



static caravan


Plan scale 1:50

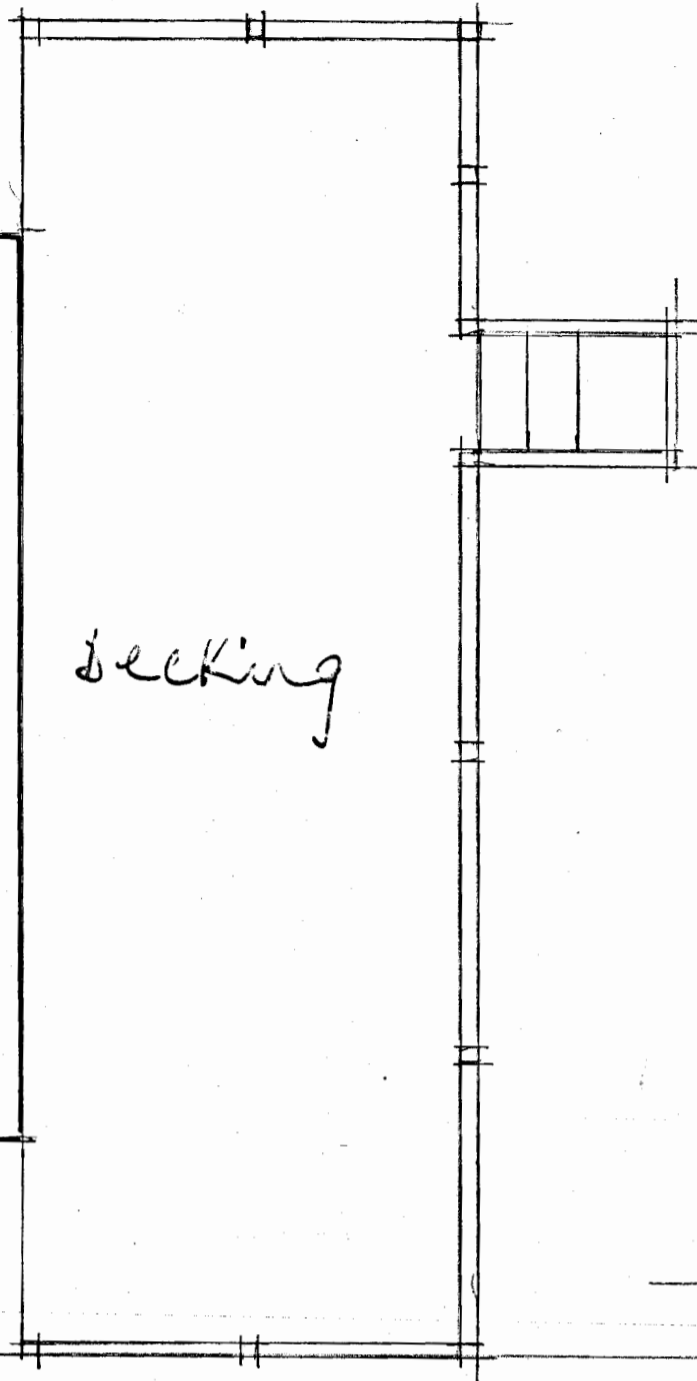


deeking

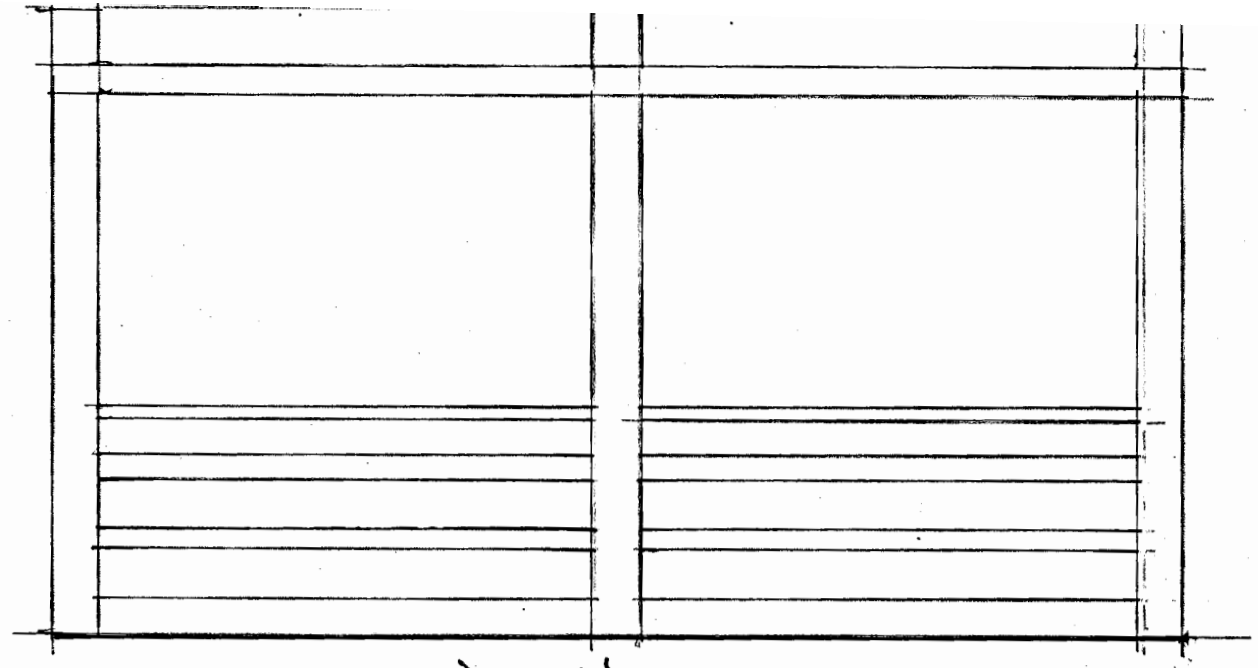

deeking

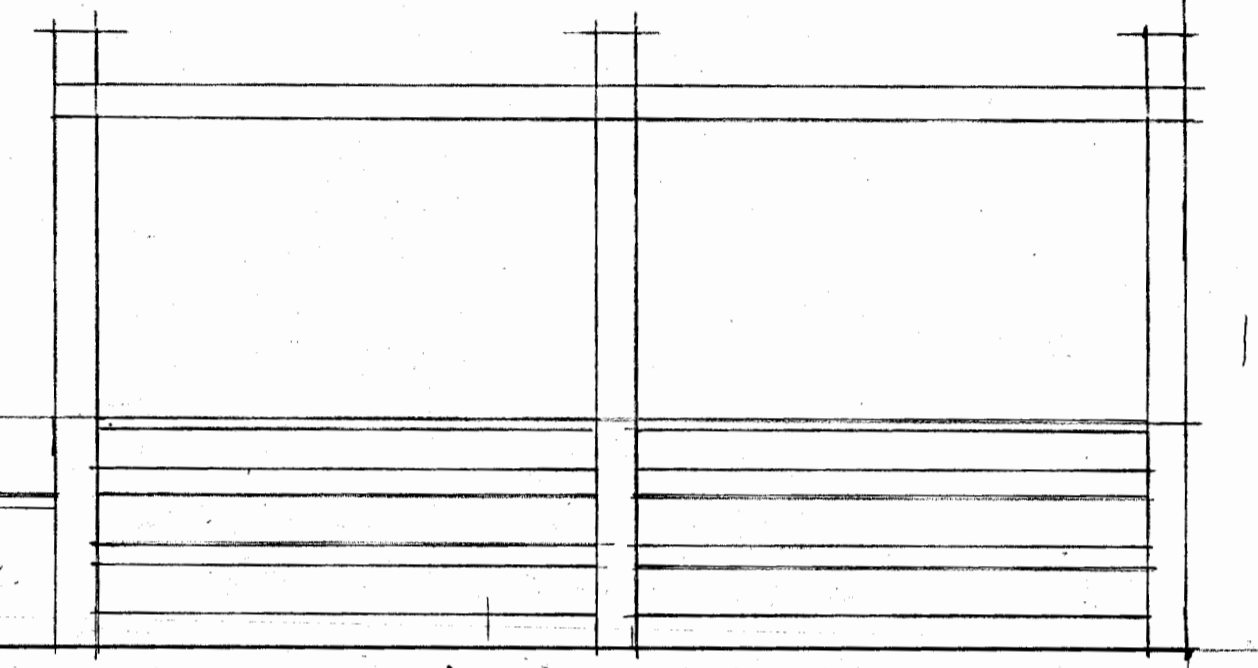

deeking

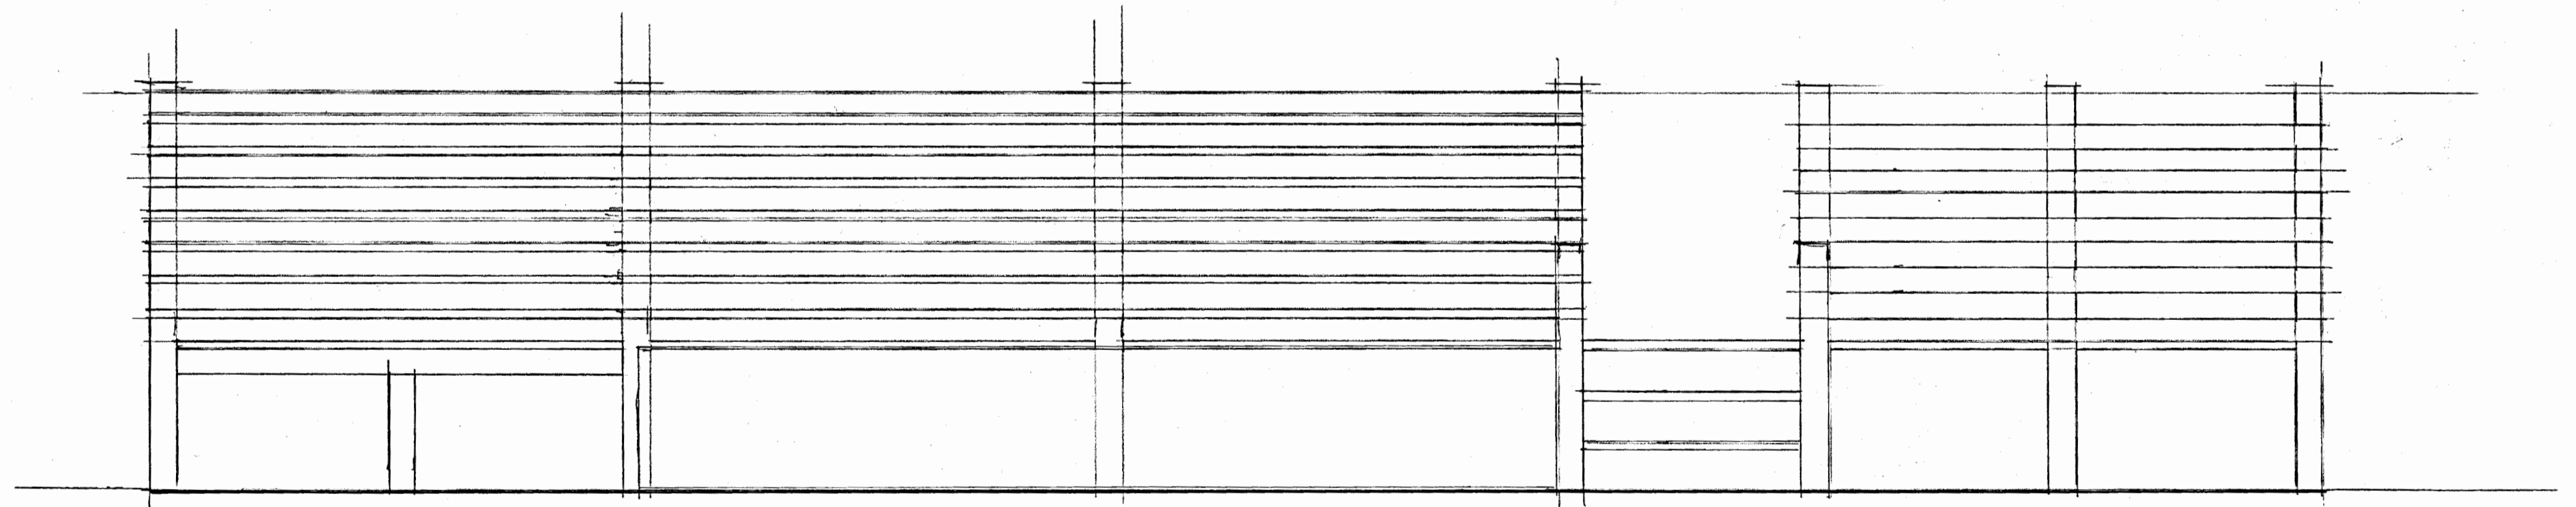

deeking

Elevation 1:20

Rushmoor Stud

1290

MOSS CO.
ARCHITECTS
 BROOKGATE - PLEALEY - SHREWSBURY - SY5 0UY
 TEL 01743 792985 - FAX 01743 792984
 E-mail - graham@mosscompany.co.uk