

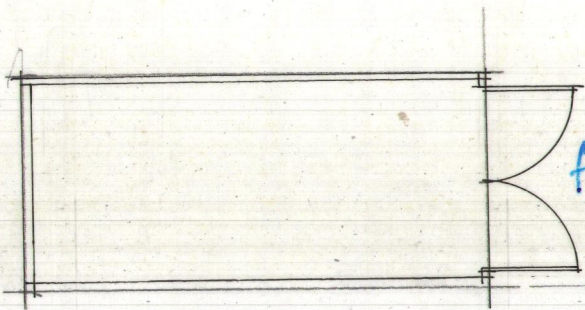


Ref 1290  
Scale 1.100

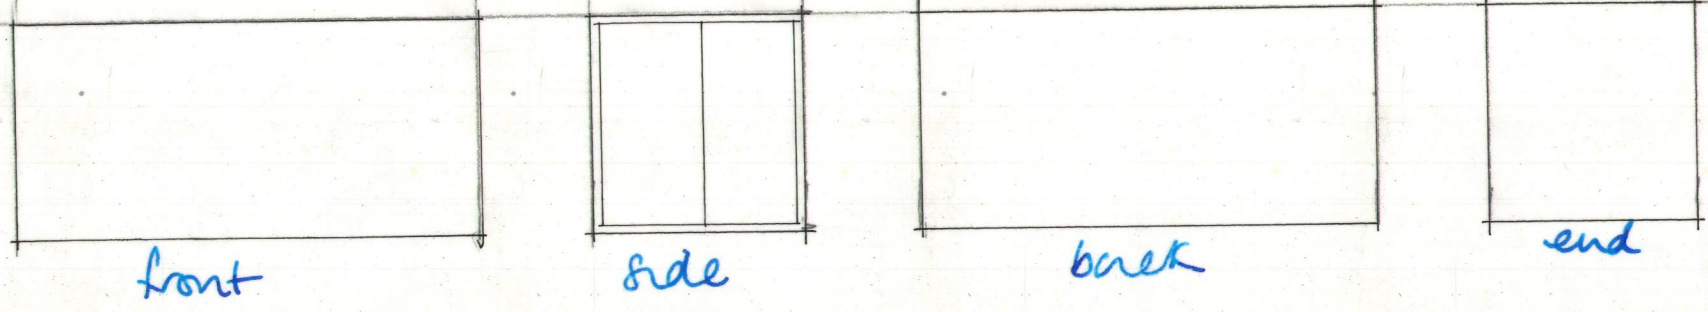

shipping container plan + elevations  
floor plan.

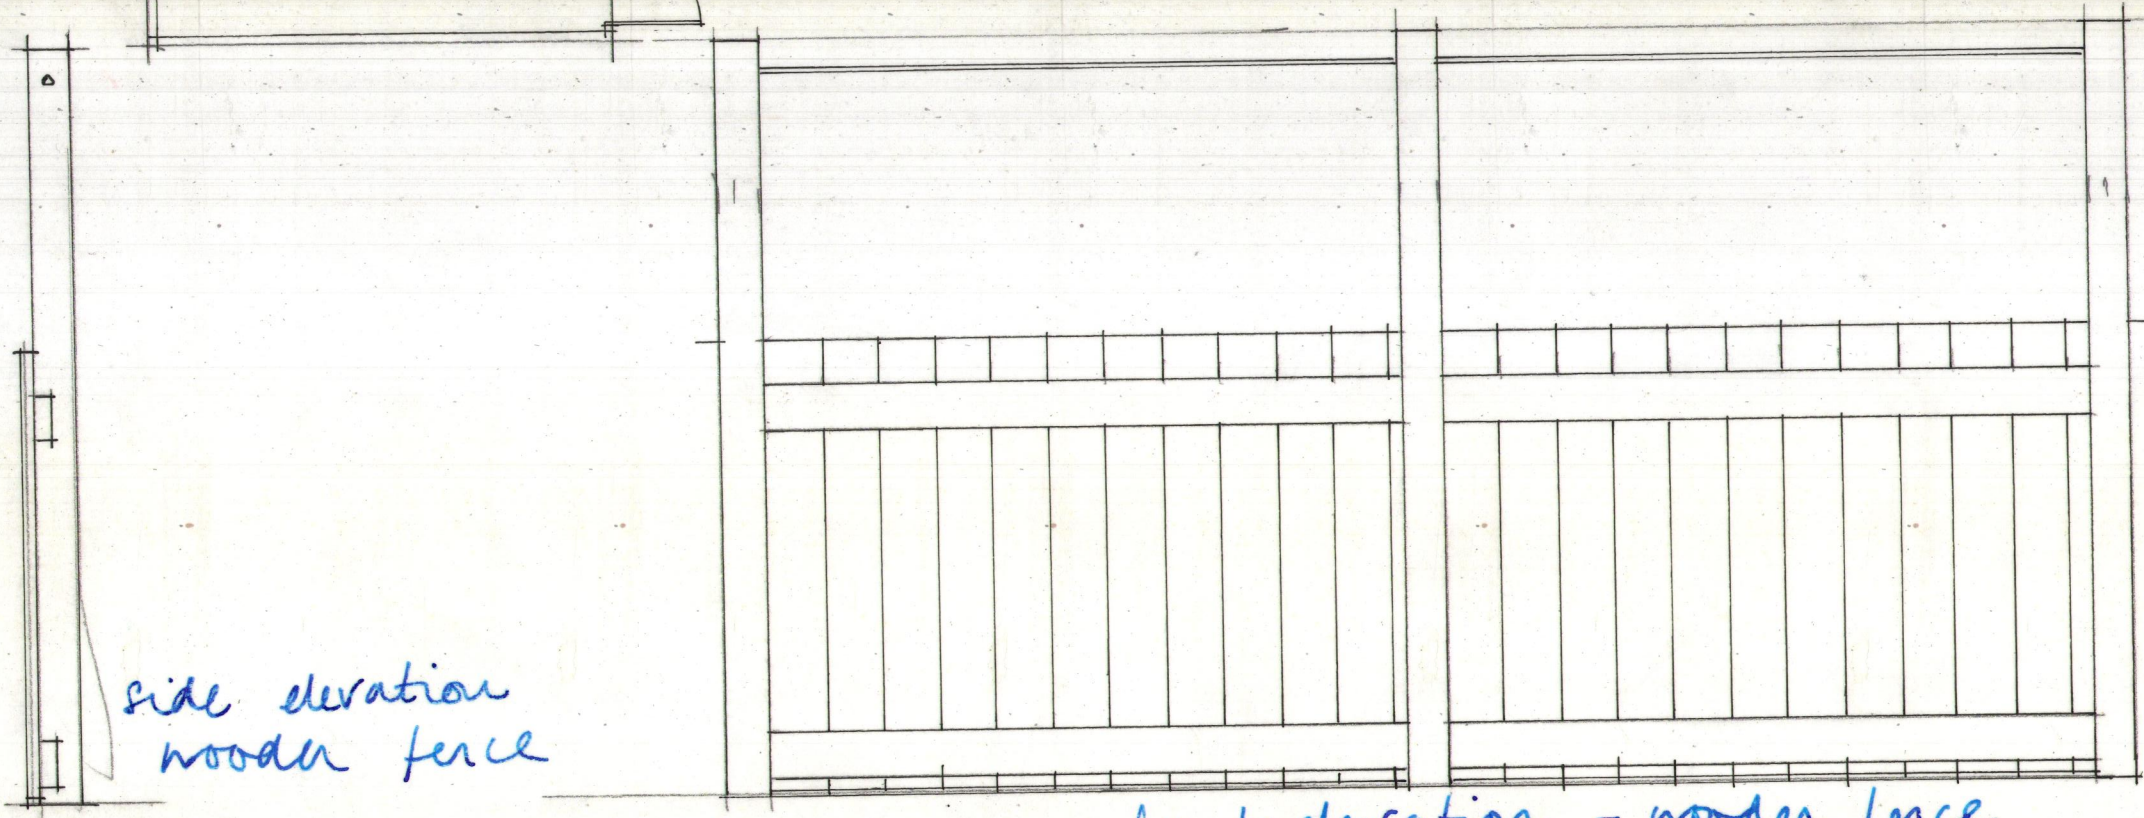

side elevation  
wooden fence

Scale 1.20

front elevation - wooden fence