


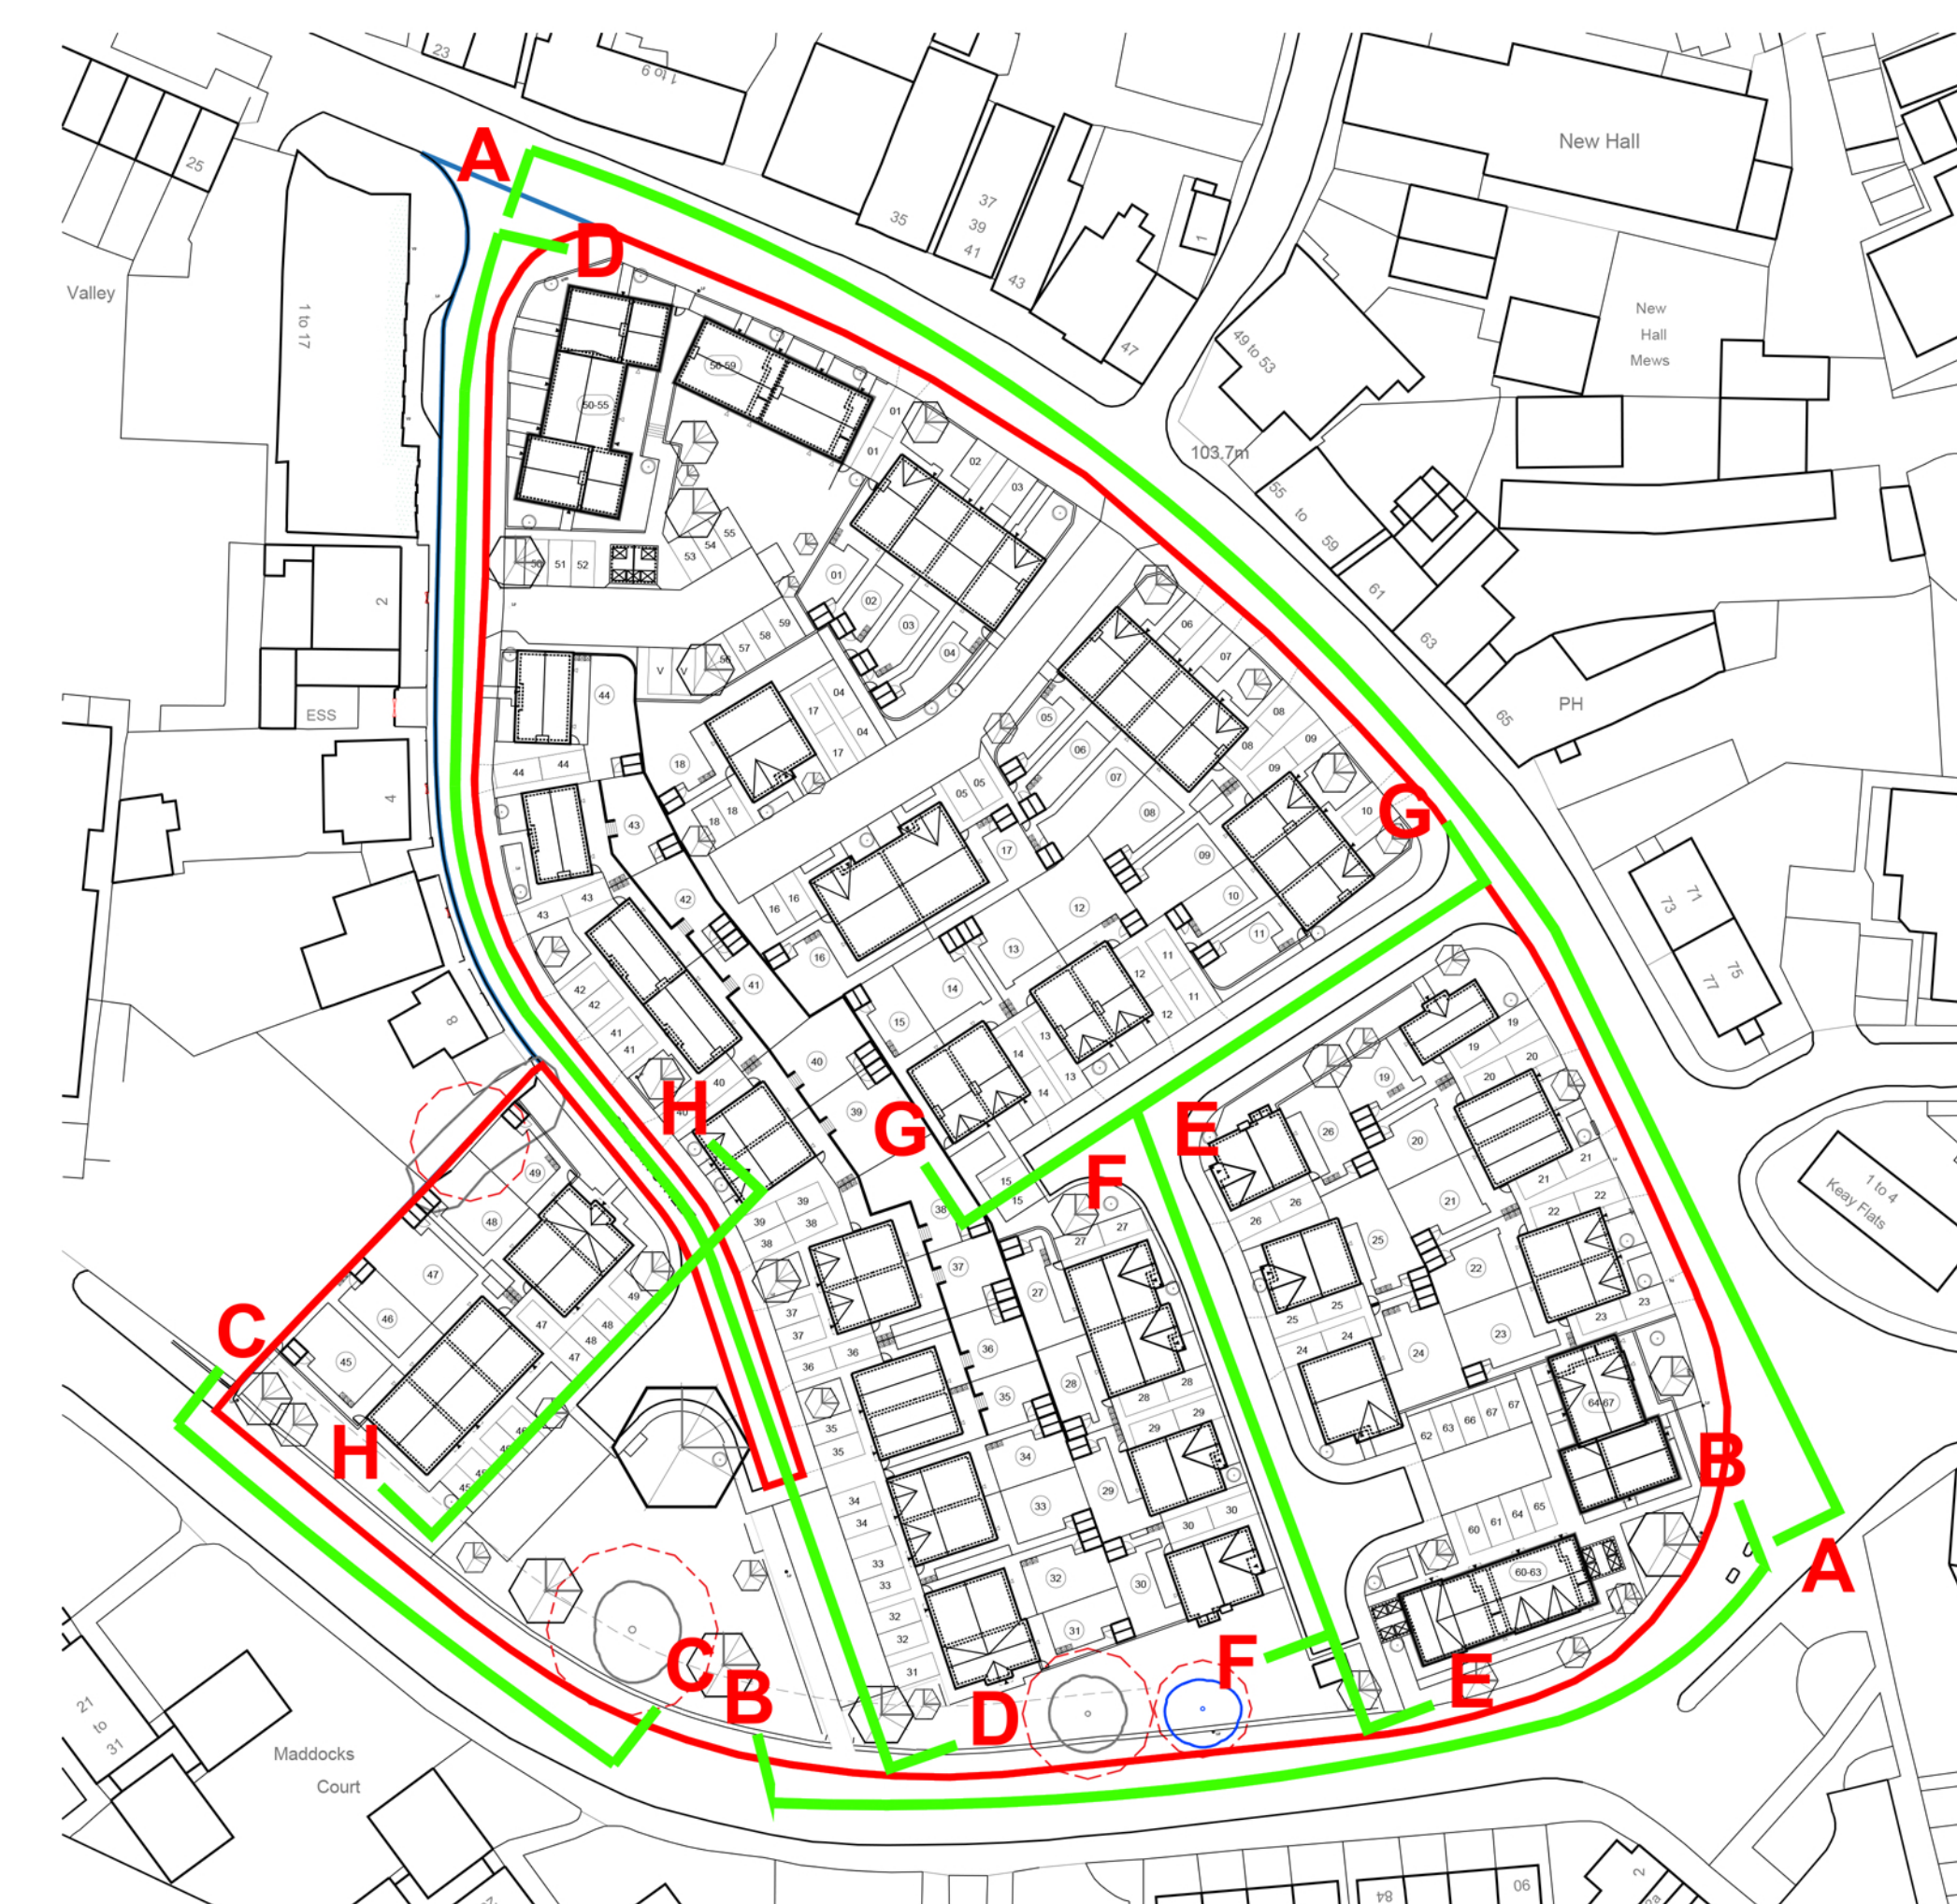

Notes Copyright in this drawing remains the property of BMJ Architecture Limited. Do not scale this drawing "unless for the purposes of verifying or determining any Planning Application". Contractors and consultants are to advise BMJ Architecture Limited of any discrepancies.	Revision A House Type 3B Updated to reflect the latest changes.	Date 11.11.22	By BR	Chkd PJS	GLEBE STREET, TELFORD - STREET SCENE A - H 1:200@A0	Project GLEBE STREET TELFORD	Drawing STREET SCENE A - H	Client LOVELL BM3	
	Scale 1:200@A0	Dated JUNE 22	JOB No 71365	Drawing No. D200		Drawn by BR	Checked PJS	City Element PLANNING	Revision A