
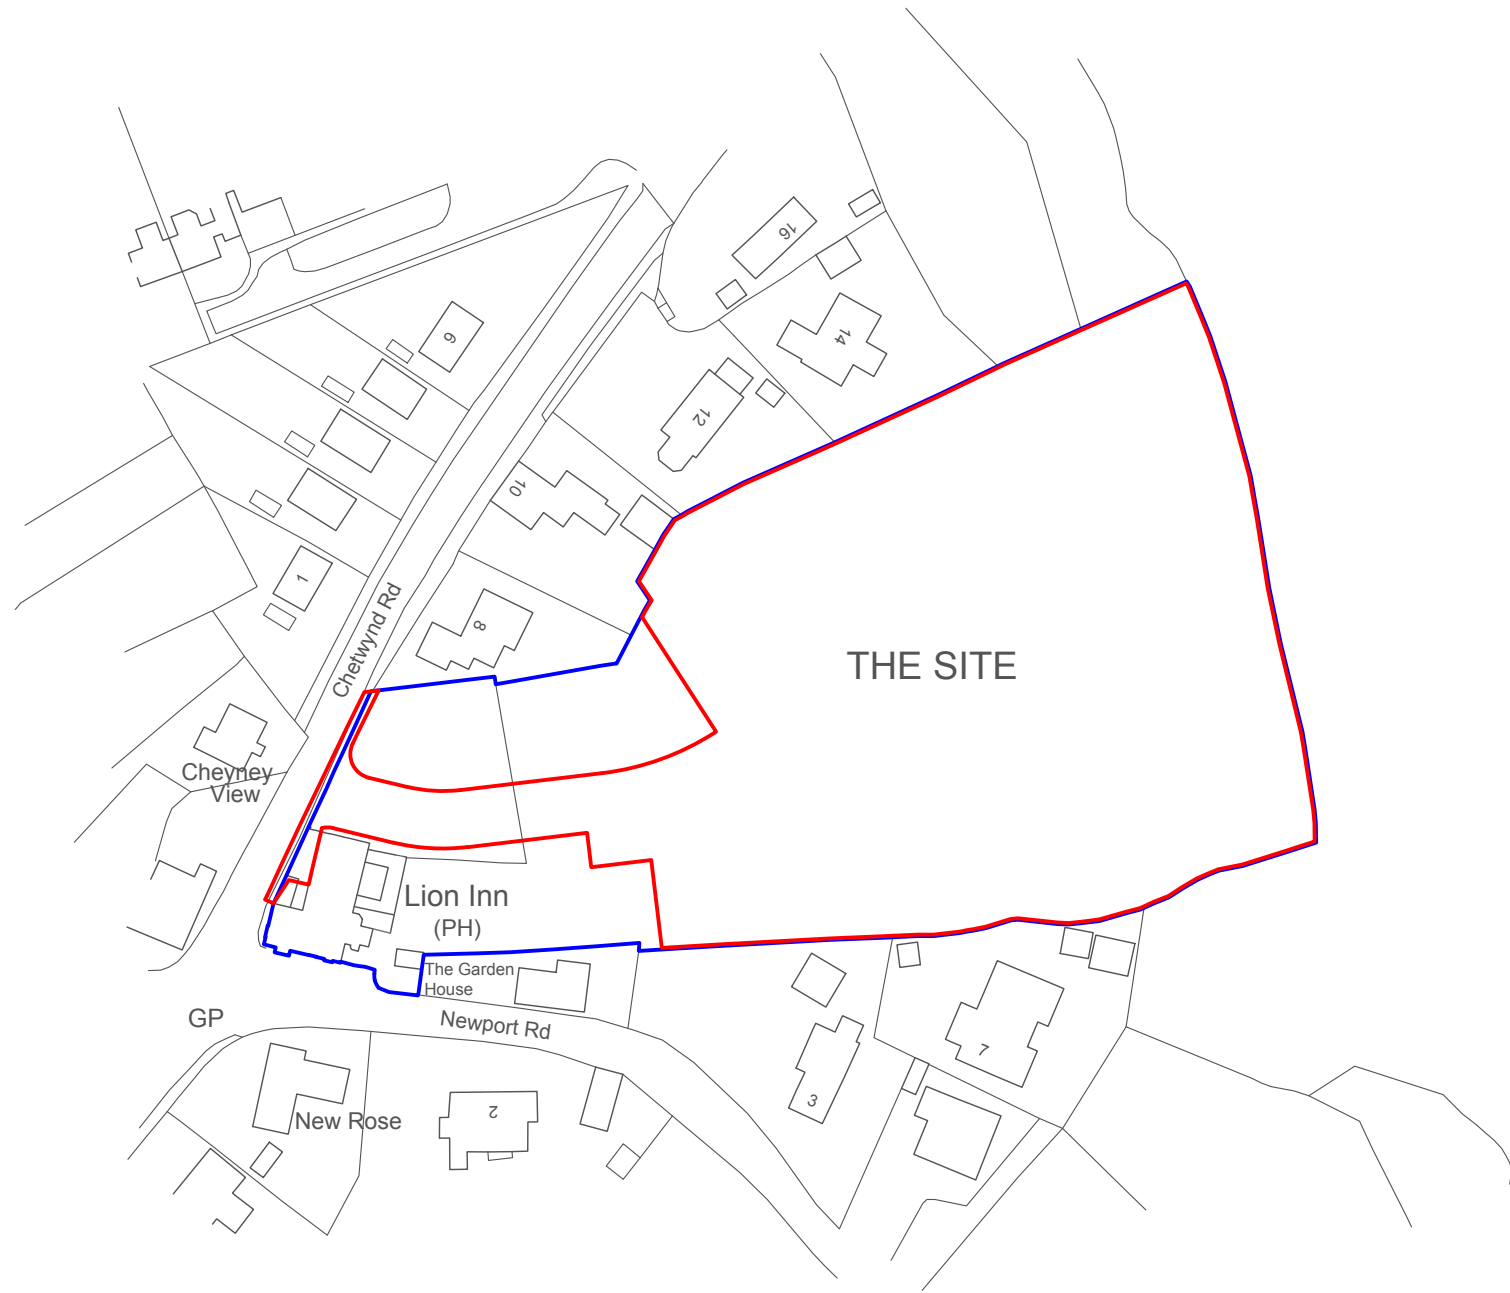


DO NOT SCALE FROM THIS DRAWING.

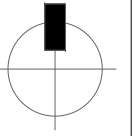

SITE AREA	9,532 m ²
	0.953 ha
	2.35 acres

— Site Boundary Line - Application Boundary
 — Land in Applicant's Ownership

PLANNING ISSUE

A	Blue line amended.	03.12.2021	AAV
rev	note	date	by



178 Birmingham Road
 West Bromwich
 West Midlands
 B70 6QG

Tel. 0300 111 7000

accordgroup.org.uk

client	Upper Langley Homes Ltd		
project	Land adjacent to Lion Inn, Edmond Newport		
title	Location Plan		
job	dwg no	rev	date
21-1684	105	A	08 October 2021
			1/1250@A3
			AAV