


All dimensions are in mm. Print with no scaling. This plan has been prepared for planning and building regulations only. All dimensions should be checked on site. Copyright 2019 DHL. Crown Copyright. All rights reserved. Licence no. 100019980

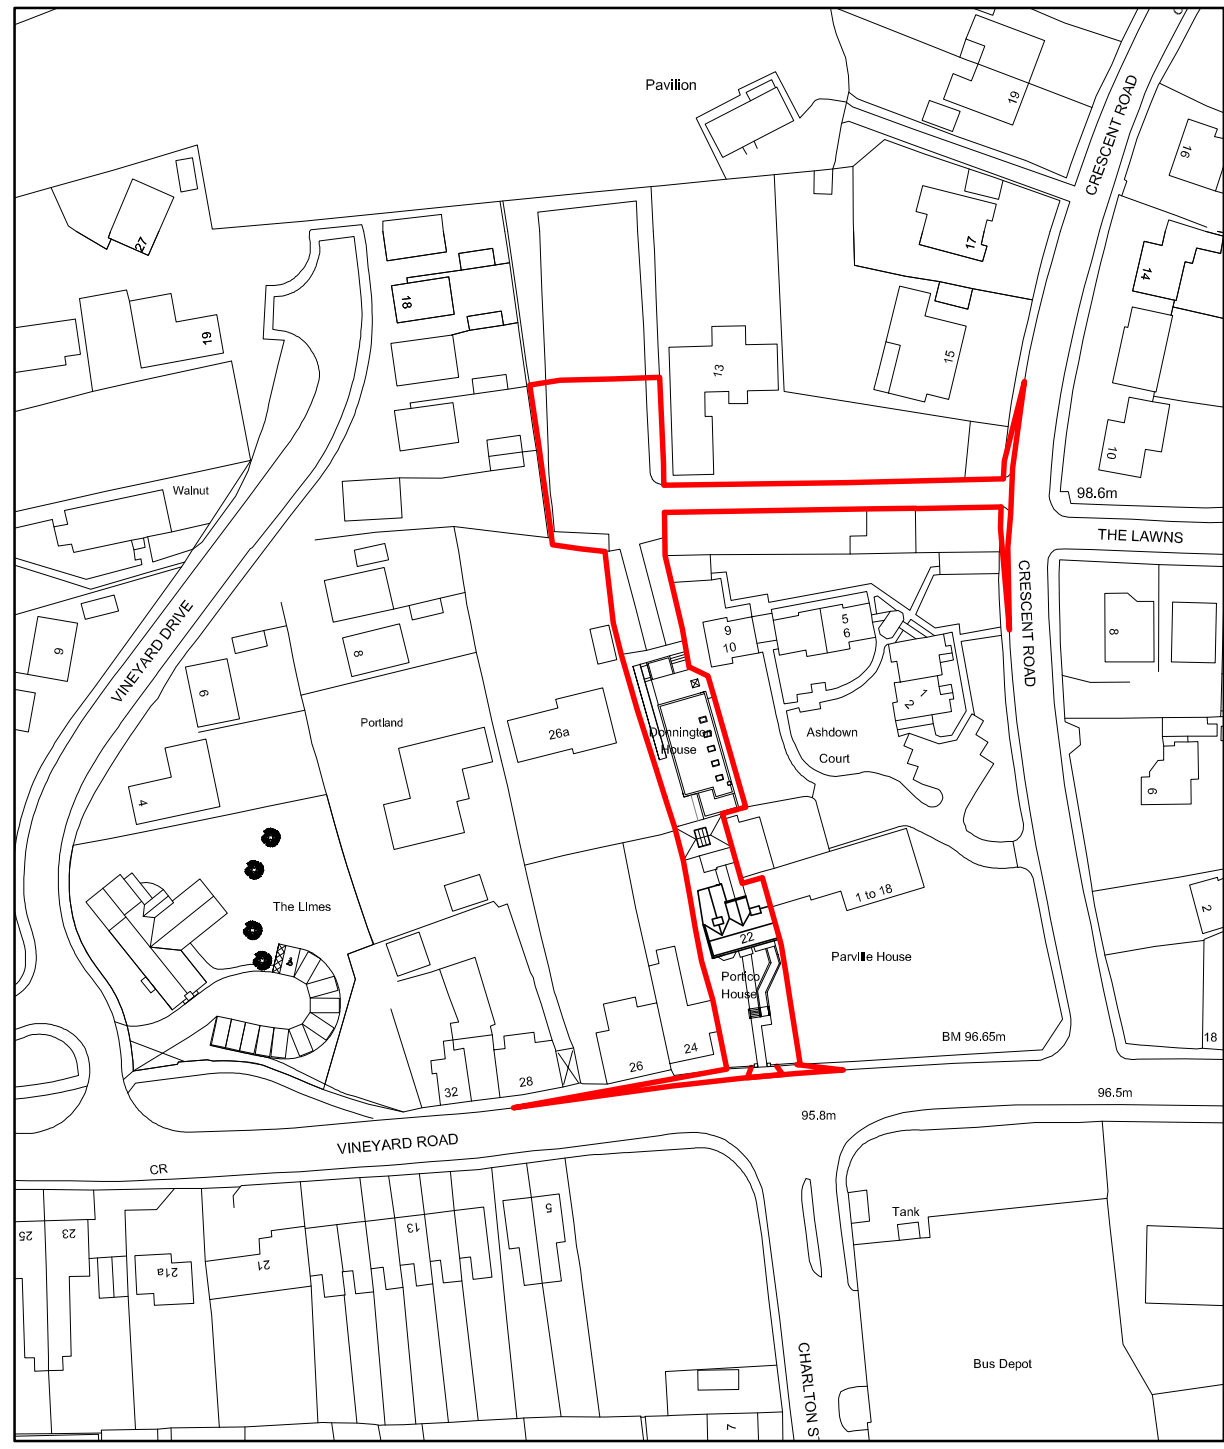

Amendment A - boundary line to include dropped kerb
Amendment B - Reduced scheme

Drawing
Location Plan

Title
Housing Development

Address
**Portico House & Donnington House
22 Vineyard Road
Wellington
Telford
TF1 1HB**

Client
SRD Property Developments

 **David Humphreys Limited**
chartered surveyors, planning and architectural consultants

buildingdesigner.co.uk
01743 232423

71 The Mount
Shrewsbury
SY3 8PL



the mark of
property
professionalism
worldwide

scale	paper size	drawing no.	date
1:1250	A3	2593/1b	Apr 19