


1 SOUTH-WEST
1 : 100



2 NORTH-EAST
1 : 100



3 SOUTH-EAST
1 : 100

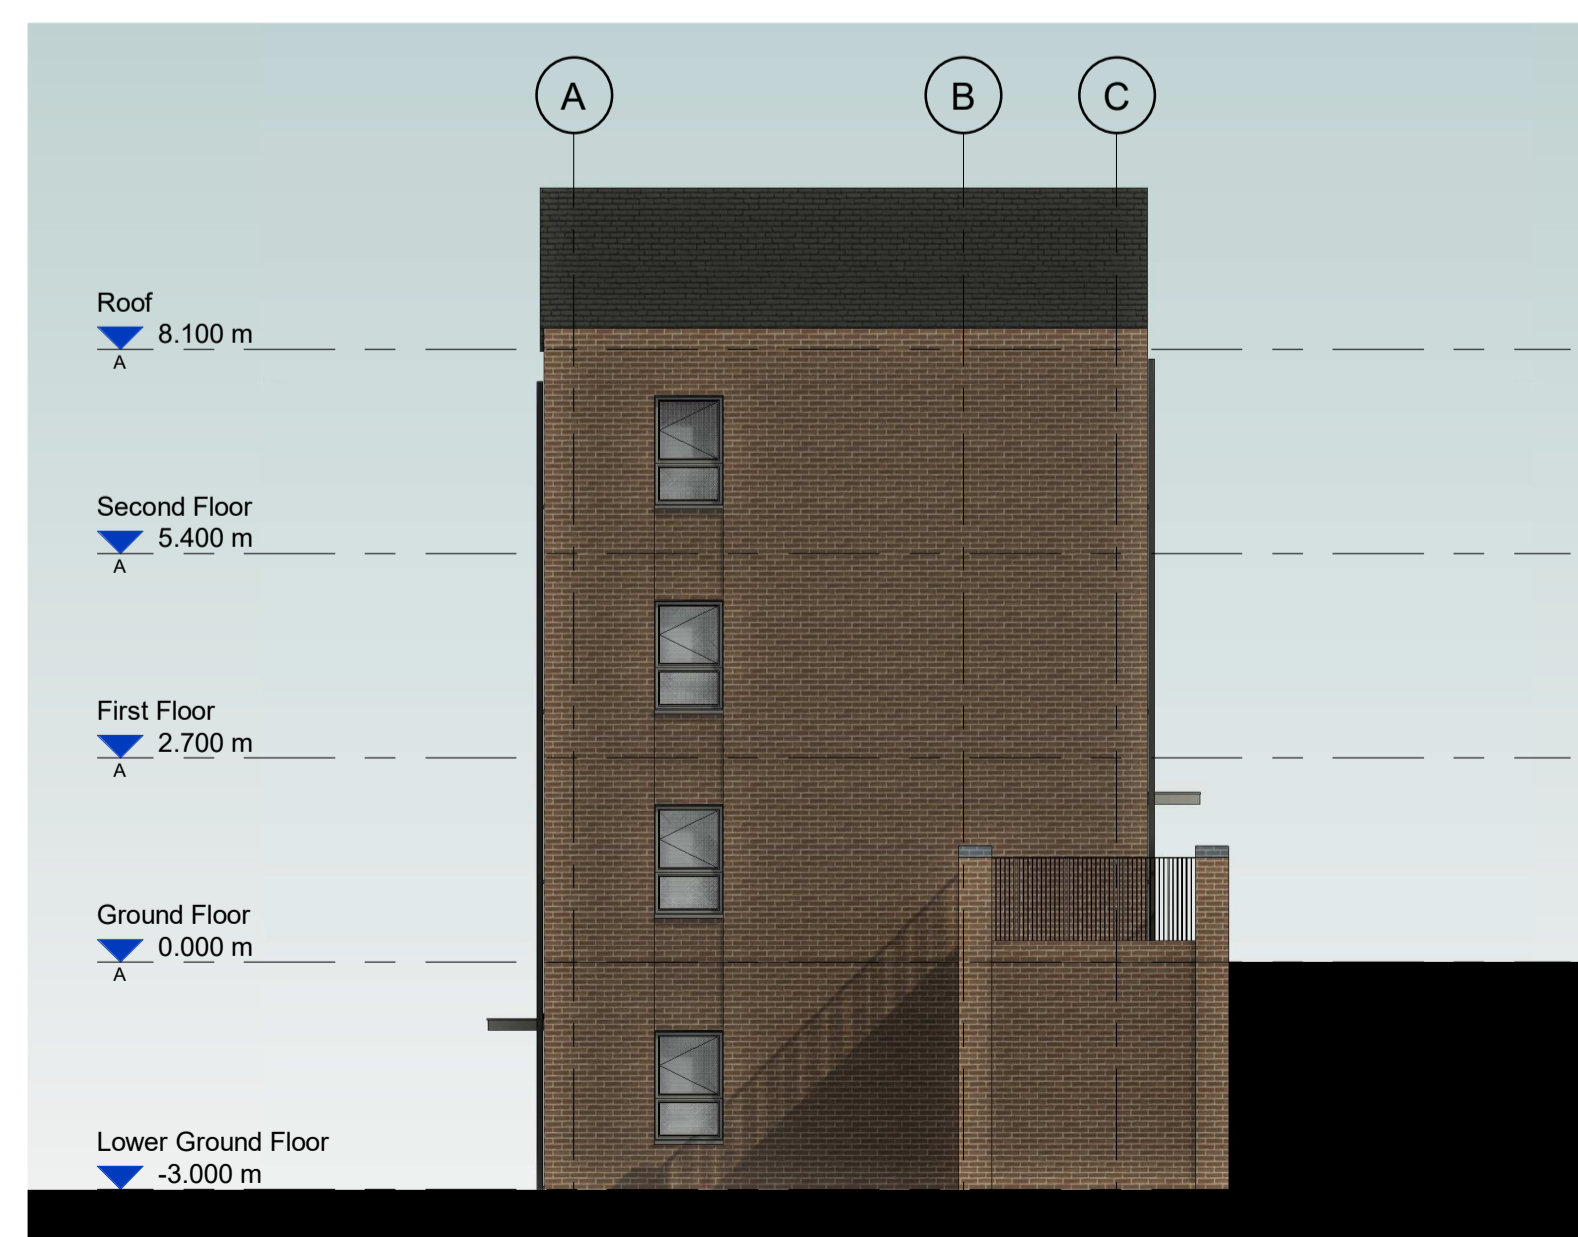

4 NORTH-WEST
1 : 100

1. Primary brick to reflect local heritage - textured brown/brindle
2. Secondary contrasting brick used for small recessed areas - light brown
3. Double glazed window - dark grey
4. Front door with glazed slot - dark grey
5. French doors - frame dark grey
6. Rainwater goods - dark grey
7. Slate effect tiled roof with crisp edge flashing - dark grey
8. House matching brick division walls between frontages with return leg to provide cycle/bin storage. Blue brick capping.

Note:
Brick garden walls to boundary gable and garden ends with timber division fences.

P12	Key updated	13.04.23	OD	CB
P11	Canopies added to all	14.03.23	OD	CB
P10	Elevations updated	20.02.23	OD	CB
P9	Dimensions and gate access added	02.02.23	OD	CB
P8	Bin storage added	24.01.23	OD	CB
P7	GF windows updated	04.10.22	OD	CB
P6	Annotations updated	14.06.22	OD	CB
P5	Updated elevations	04.05.22	OD	CB
P4	Updated elevations	08.04.22	OD	CB
P3	Juliet balconies removed, recess to central house removed, roof form / position of 3-storays and roof canopy omitted.	29.11.21	OD	NJT
P2	Stage 2 Issue	19.11.21		NJT
P1	First Cost Issue	01.11.21		NJT
Rev	Description	Date	Dr	App
BB		01.11.21		NJT

AHR AHR Architects Ltd
First Floor
Victoria House
Victoria Quay
Shrewsbury
SY1 1HH
United Kingdom

T +44(0)1743 283000
F +44(0)1743 232717
E shrewsbury@ahr.co.uk
www.ahr.co.uk

client name	Willmott Dixon		
project	Telford Station Quarter		
drawing	TERRACE 2A ELEVATIONS		
computer file	\\fs1\projects\AHR\2021\2021_04\88_000 - Station Quarter, Telford\22 BR22\WFC\2021\TSQ\TWC-AHR-T2A-ZZ-DR-A-1000.dwg		plot date
project number	2021.00488.000	scale	As indicated@A1
drawing number	TSQ\TWC-AHR-T2A-ZZ-DR-A-1000 P12	rev	P12
		issue status	S2
<p>This drawing is to be read in conjunction with all related drawings. All dimensions must be checked and verified on site before commencing any work or producing shop drawings. The originator should be notified immediately of any discrepancy. This drawing is copyright and remains the property of AHR.</p>			

