LEGEND

WALL

EXISTING WALL - TO BE RETAINED


EXISTING WALL TO BE REMOVED

PROPOSED SKIN OF INSULATION TO INTERNAL FACE OF EXISTING

PROPOSED NEW BUILD PARTY WALL

INFILL TO EXISTING WALL

PROPOSED NEW BUILD EXTERNAL

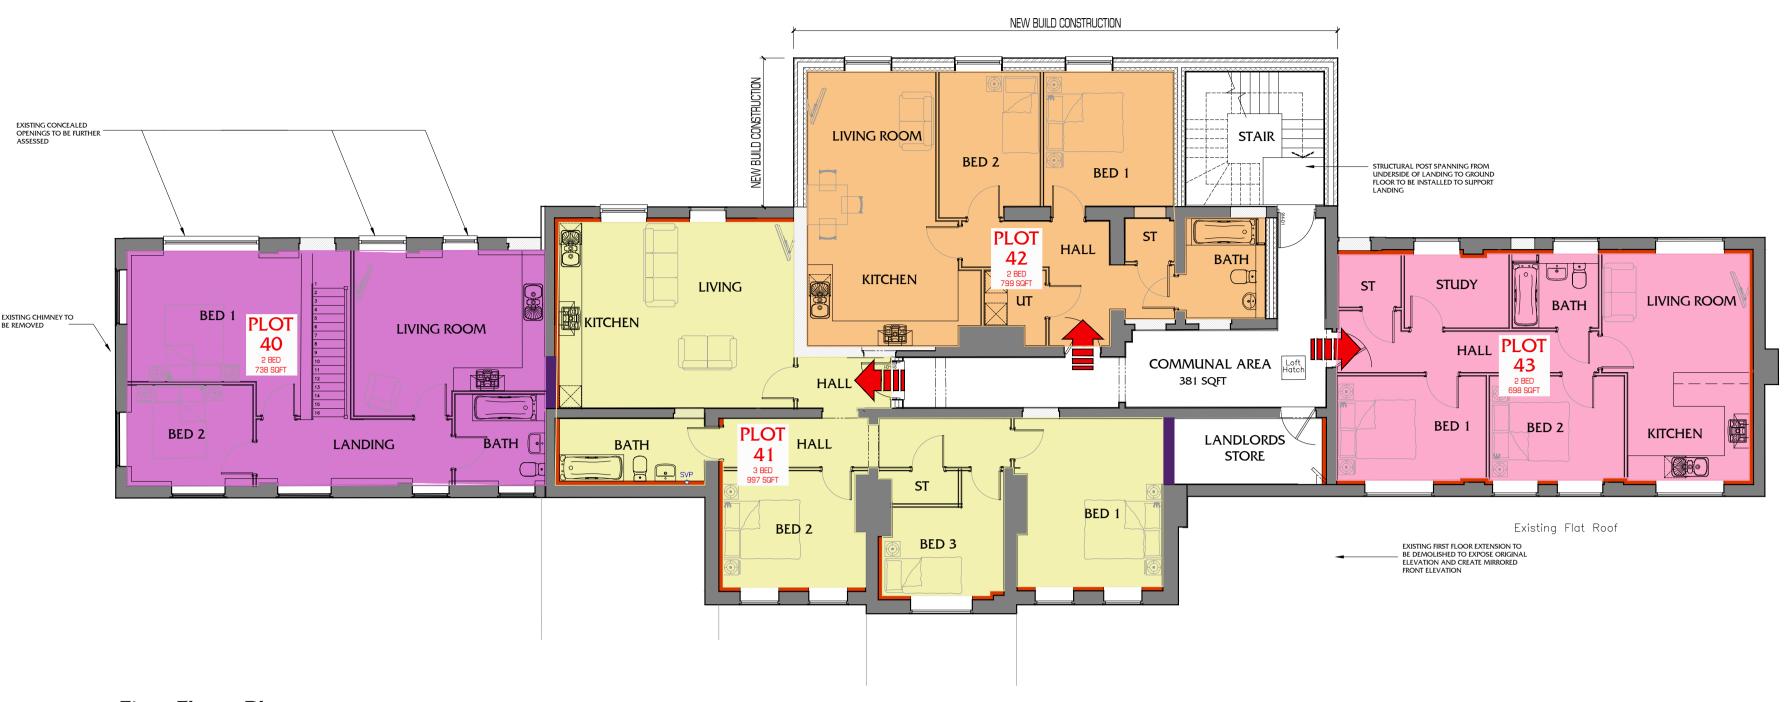

First Floor Plan

MEASURED SURVEY CARRIED OUT WAS NON-INVASIVE.

- 1. EXISTING STRUCTURE TO BE EXPOSED TO ASSESS BOTH EXISTING AND PROPOSED STRUCTURAL SUPPORT.
- 2. EXISTING STRUCTURE TO BE EXPOSED TO ASSESS POTENTIAL CONCEALED SOIL

 8. VENT PIPES AND / OR DRAINAGE RUNS.

 3. EXISTING STRUCTURE TO BE EXPOSED TO ASSESS POTENTIAL CONCEALED UTILITIES AND THEIR POSSIBLE RELOCATION



