
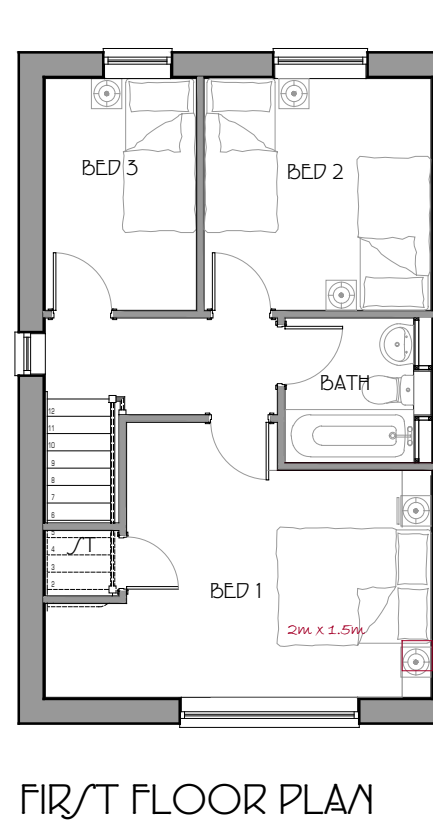
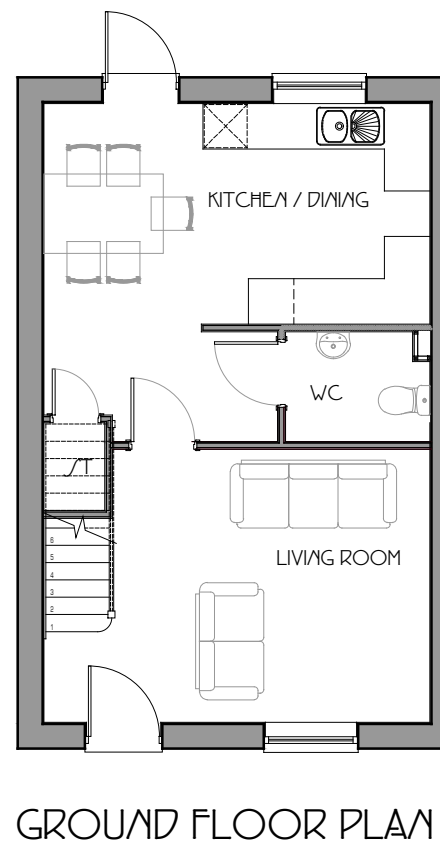


NOTES: DO NOT SCALE FROM THE DRAWING - ONLY USE FIGURED DIMENSIONS
 ALL DRAWINGS TO BE READ IN CONJUNCTION WITH SPECIFICATION(S)
 WHEREVER POSSIBLE USE SITE DIMENSIONS PRIOR TO FABRICATION
 REFER ANY DISCREPANCIES FOUND TO THE ARCHITECT
 WHETHER SPECIFICALLY STATED OR NOT ALL WORKS ARE TO COMPLY WITH:
 i) THE BUILDING REGULATIONS
 ii) THE REQUIREMENTS OF THE NHBC
 iii) THE CLIENTS BRIEF WHERE RELEVANT

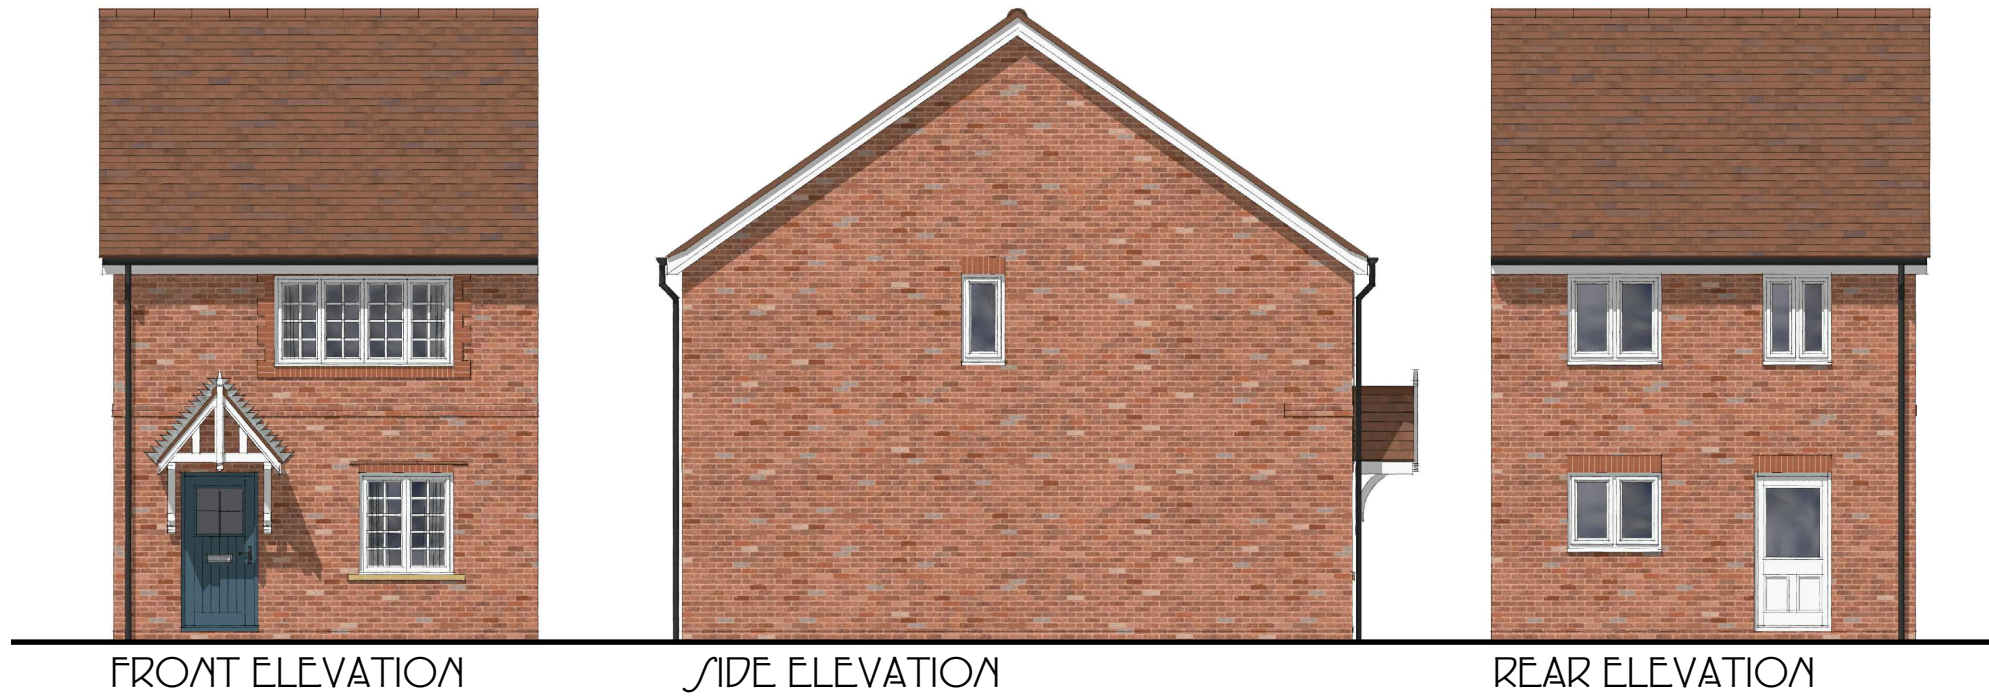


Client: _____
 Site: _____
 Drawing Title: _____

Planning Drawing
 House Type 915 M4(2)

Drawing Number:
 AH-3-915-M4(2)-GALLIERS

Revision: -
 Scale: 1:100
 @ A3

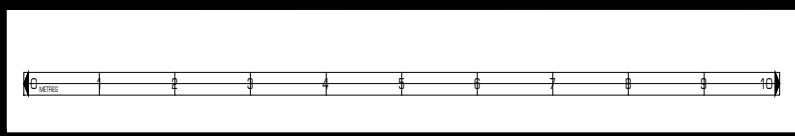

white ridge
 architecture
 urban design
 masterplanning

hilton hall hilton lane essington staffordshire wv11 2aa tel: 01902 728866
 e: info@whiteridgearchitecture.com w: whiteridgearchitecture.com