
EXISTING BUILDING -EXISTING CANOPY CYCLE STORE -EXISTING CAR PARK -SUB STATION

 \geq

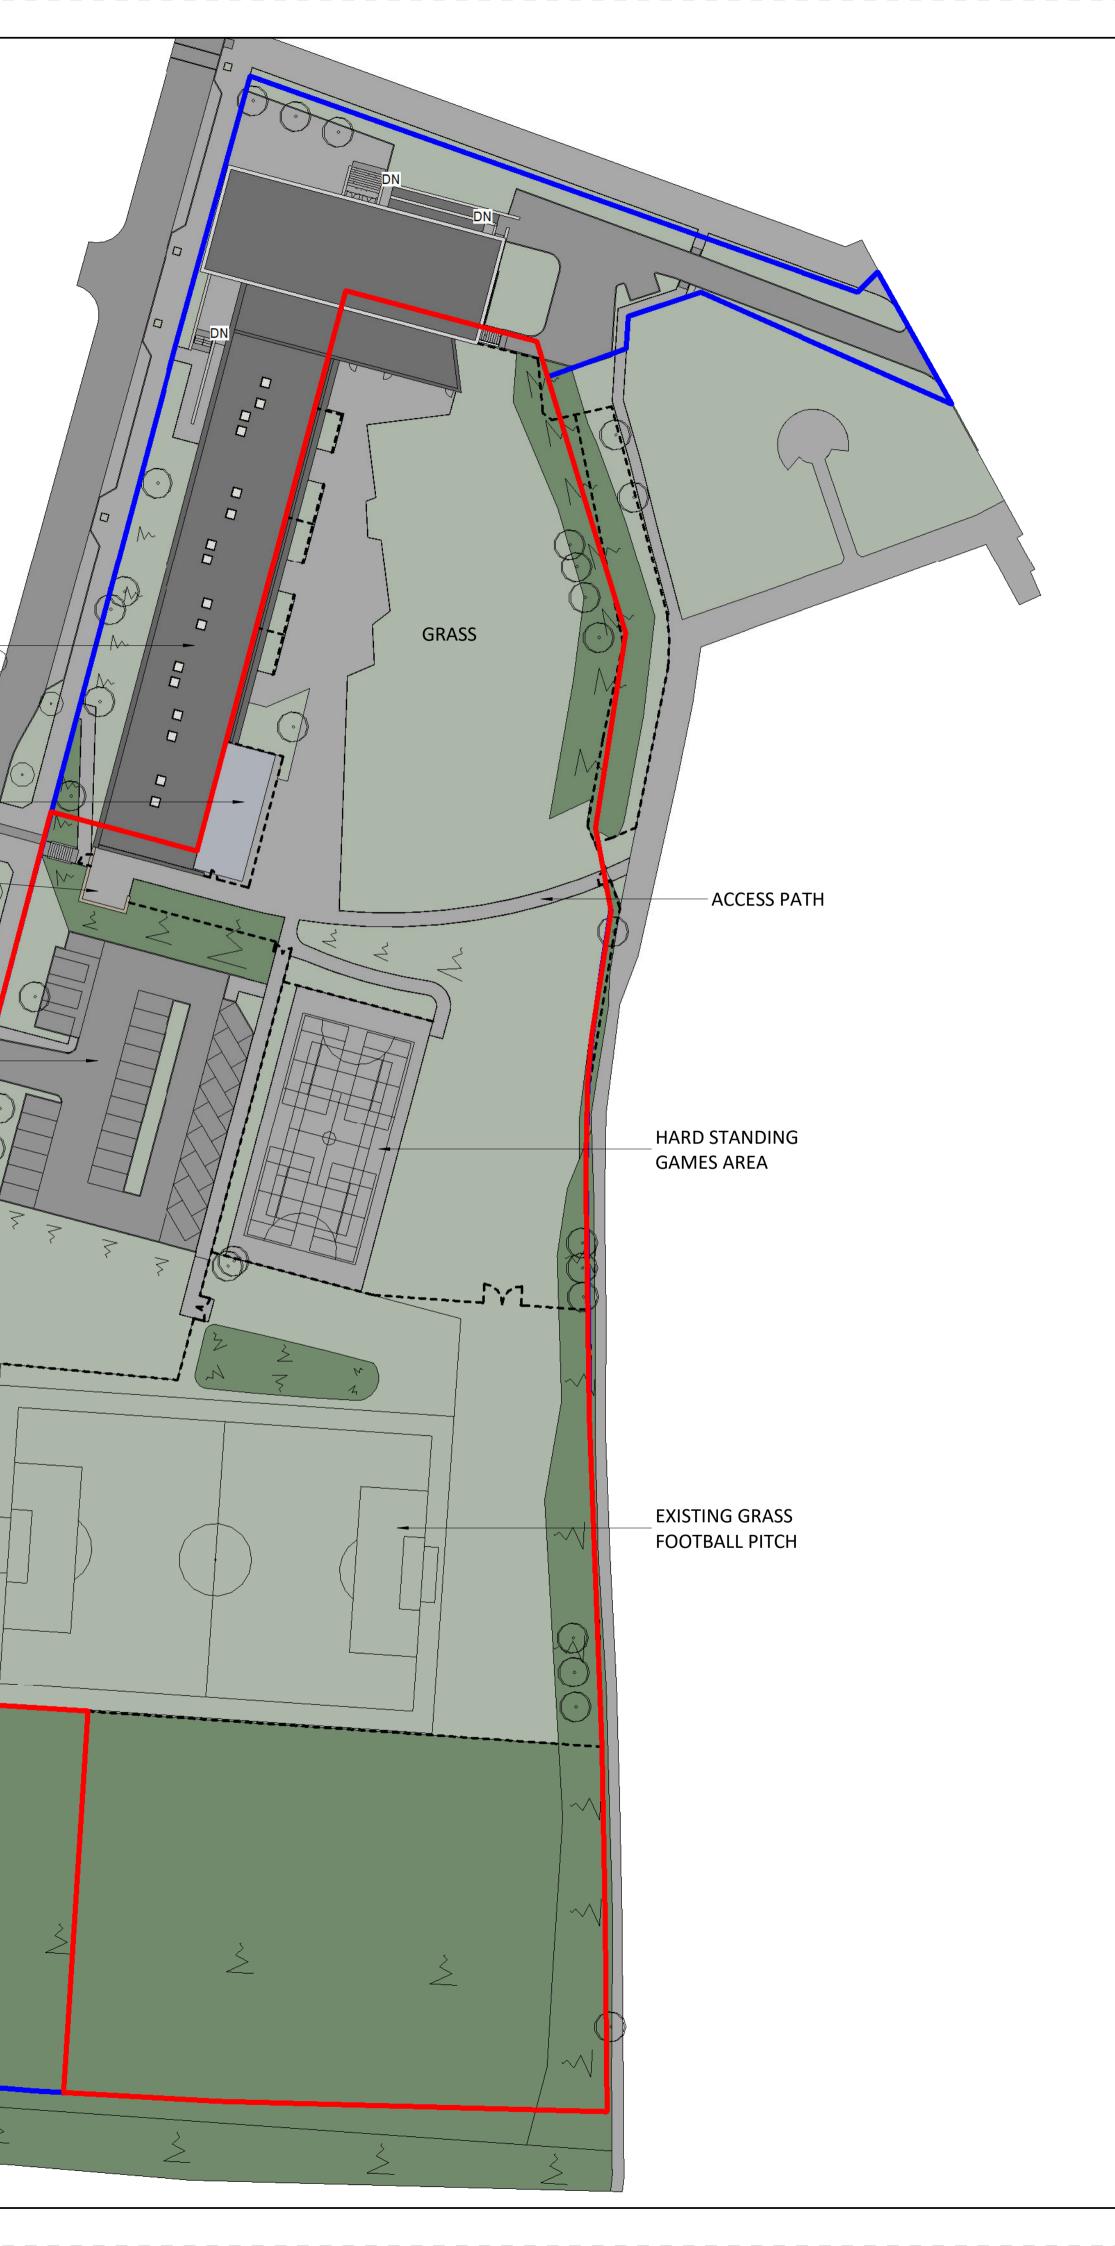


General	Notes
General	NOLCO

 Contractor to verify all dimensions and check level datums on site
 All of the designs are the sole property of TACP Architects Ltd and may not be used without their written agreement
 All prints, specifications and their copyright are the property of TACP Architects Ltd

4. Do not scale off drawings

5. All dimensions shall be checked on site before commencment of shop drawings, manufacture and all discrepencies must be reported to TACP Architects Ltd

	Date		Des	scription		By	Ch
P01	14/04/23	Issued f	or Planning			MR	AJ
							_
	Name	_					
	sting S	Site P	lan				
Exi		Site P	lan				Stat
Exi	sting S		lan				Stat
Exi	sting S	ue	lan	Drawn By	Checked By		
Exi Purpo Plan Scale	sting S	ue			Checked By AJ	Wre	Of
Exi Purpo Plan Scale 1:	sting S ose of Issue nning Issu	ue C	Date 04/05/23	MR		Wre	of exh
Exi Purpo Plan Scale 1: Job N	sting S ose of Issue nning Issu 500@A1	ue I Project	Date)4/05/23 •Originator•Zoi	MR ne•Level•Typ	AJ	Wre er F	Of exh Revis
Exi Purpo Plan Scale 1: Job N 220	sting S ose of Issue nning Issu 500@A1 umber 072	ue (Project LVA	Date)4/05/23 •Originator•Zoi	MR ne•Level•Typ	AJ pe•Role•Numb	Wre er F	Of exh Revis
Exi Purpo Plan Scale 1: Job N 220 TAC	sting S ose of Issue nning Issu 500@A1 umber 072 P Archited	ue (Project LVA cts Ltd	Date)4/05/23 •Originator•Zoi	MR ne•Level•Typ	AJ pe•Role•Numb	Wre er F	Of exh Revis
Exi Purpo Plan Scale 1: Job N 220 TAC Pem	sting S ose of Issue nning Issu 500@A1 umber 072 P Archited broke Hous	ue (Project• LVA cts Ltd se	Date 04/05/23 Originator•Zor - TACP- S	MR ne•Level•Typ Г- ST-DI	AJ pe•Role•Numb	Wre er F	Of exh
Exi Purpo Plan Scale 1: Job N 220 TAC Pem Ellice	sting S ose of Issue nning Issu 500@A1 umber 072 P Archited broke Hous	ue Project LVA cts Ltd se exham To	Date)4/05/23 •Originator•Zoi	MR ne•Level•Typ Г- ST-DI	AJ pe•Role•Numb	Wre er F	Of exh
Exi Purpo Plan Scale 1: Job N 220 TAC Pem Ellice Wre	sting S ose of Issue nning Issue 500@A1 umber 072 P Archited broke Hous e Way, Wre	ue Project LVA cts Ltd se exham To	Date 04/05/23 Originator•Zor - TACP- S	MR ne•Level•Typ Г- ST-DI	AJ pe•Role•Numb	Wre er F	Stat Of exh Revis
Exi Purpo Plan Scale 1 : Job N 220 TAC Pem Ellice Wre 0197	sting S ose of Issue nning Issu 500@A1 umber)72 P Archited broke House way, Wre kham, LL13	ue Project LVA cts Ltd se exham To 5 7YT	Date 94/05/23 90riginator•Zou - TACP- S echnology Pa	MR ne•Level•Typ Г- ST-DI	AJ pe•Role•Numb R-A-7001	Wre er F	Of exh Revis

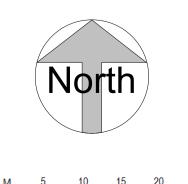

www.tacparchitects.co.uk Architecture

Interior Design

Healthcare Planning

Conservation

Masterplanning

Sustainable Design