

- General Notes
1. Contractor to verify all dimensions and check level datums on site
 2. All of the designs are the sole property of TACP Architects Ltd and may not be used without their written agreement
 3. All prints, specifications and their copyright are the property of TACP Architects Ltd
 4. Do not scale off drawings
 5. All dimensions shall be checked on site before commencement of shop drawings, manufacture and all discrepancies must be reported to TACP Architects Ltd

DRAFT ISSUE FOR INFORMATION ONLY

Rev	Date	Description	By	Check
P01	14/04/23	Issued for Planning	MR	AJ

Client
PAYEWAYS
 Building Contractors

Project Title
Lawley Village Academy

Sheet Name
Proposed Ground Floor GA Plan

Purpose of Issue
 Planning Issue


Scale	Date	Drawn By	Checked By	Office
1: 100@A0	29/03/23	KM	AJ	Wrexham

Job Number
 22072

Project/Originator/Zone/Level/Type/Role/Number
 LVA-TACP-PB-00-DR-A-1000

Revision
 P01

TACP Architects Ltd
 Pembroke House
 Elice Way, Wrexham Technology Park,
 Wrexham, LL13 7YU
 01978 291161
 admin@taccparchitects.co.uk
 www.taccparchitects.co.uk

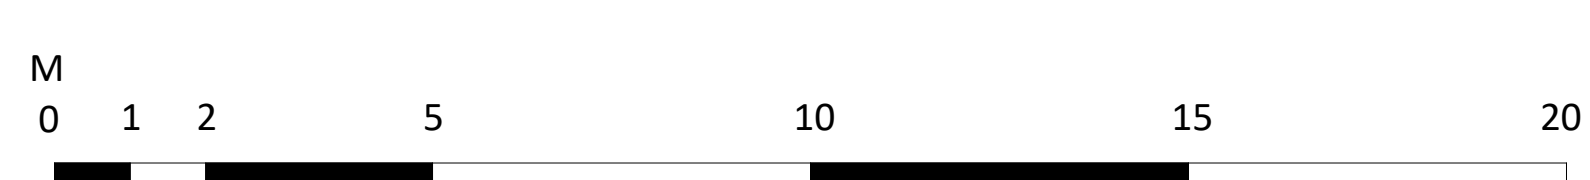

External levels are shown indicatively only and are to be modelled in line with existing / proposed site levels.

Information based on drawings supplied by the client and on information discussed at initial client meeting.