

Plot 22


Plot 23

Plot 24



Plot 28

Plot 29

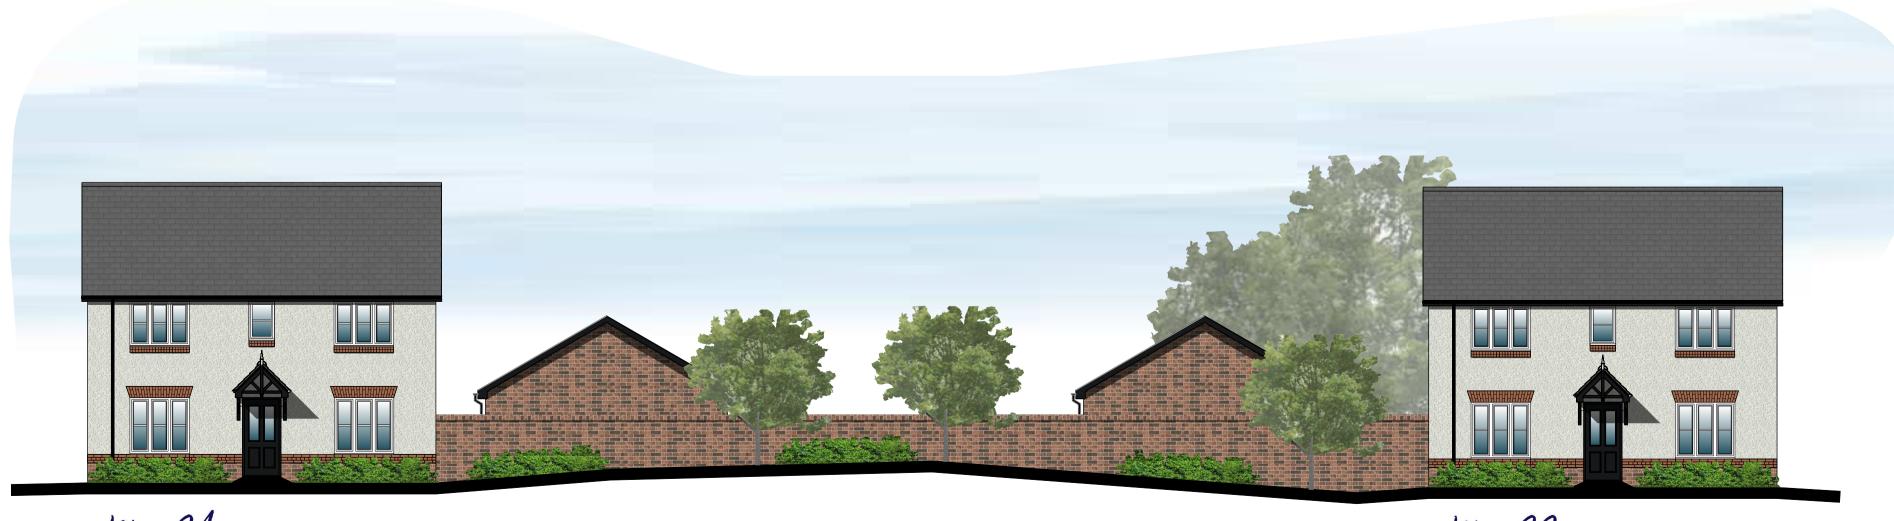

Plot 21

Plot 25

Plot 26

Plot 27

Plot 30

Plot 22

Notes All dimensions to be checked on site prior to the commencement of construction and any discrepancy should be reported to the Site Manager.

This drawing may not be reproduced in any part or form without written consent.

All copyrights reserved.

Sub-Contractors MUST ensure that they have the latest issue drawing before they commence work on site.

Plot 31



Job title Hem L Shifna		
Drawing title Street	Scenes	
Scale Bar 1 : 100 @ A1		
Scale 1:100 @ A1	Date 25.11.22	Drawn LW
Dwg No.	021	Rev.