



ELEVATION

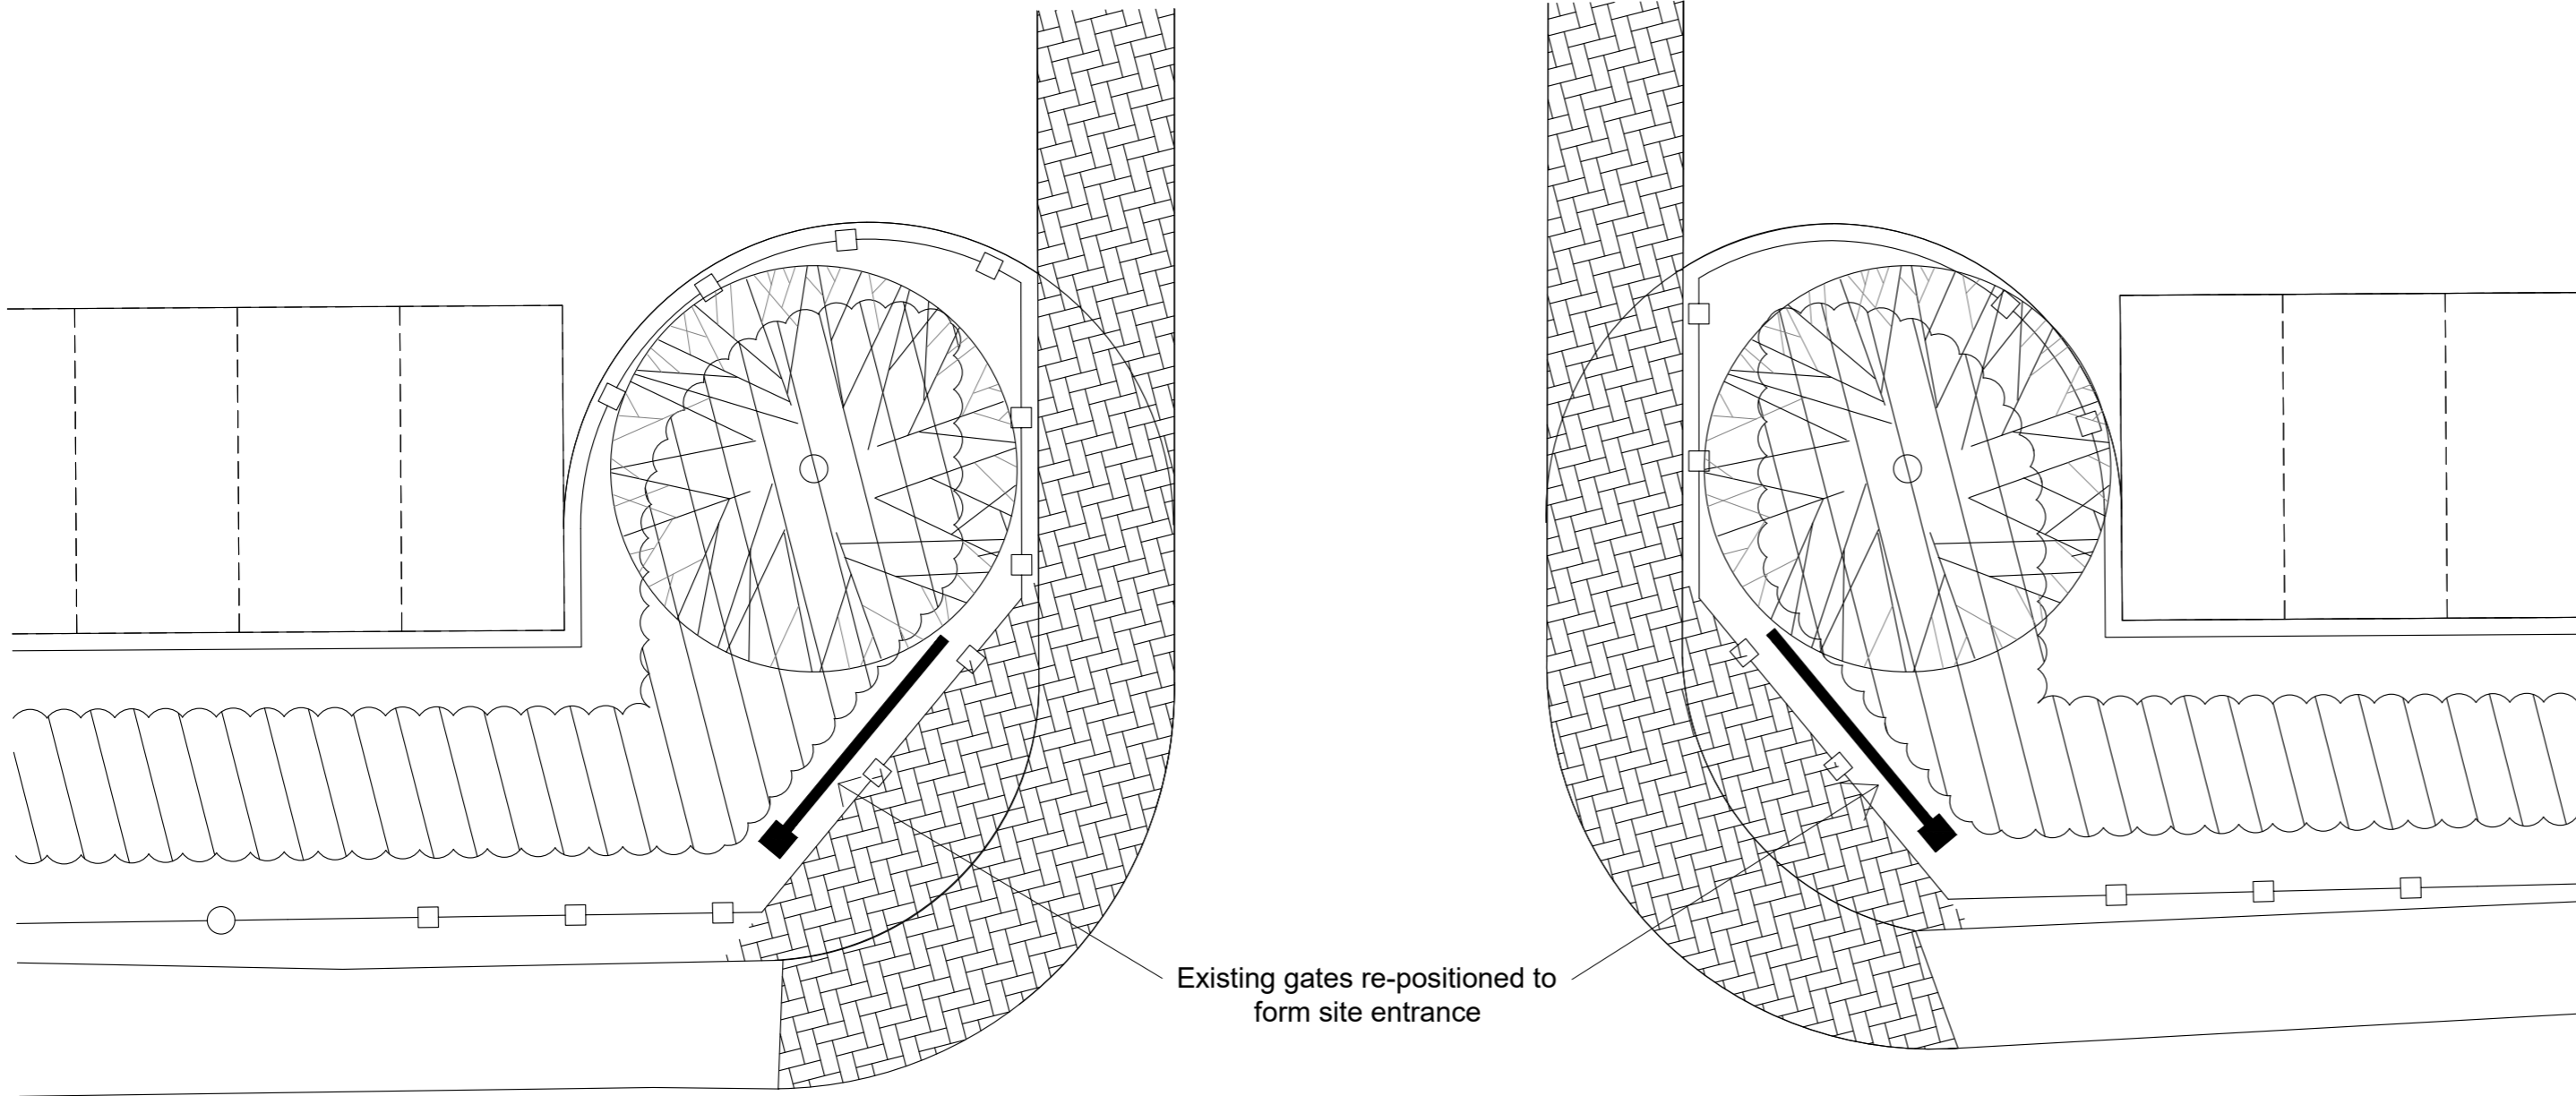


WELLINGTON ROAD

SITE ENTRANCE PLAN

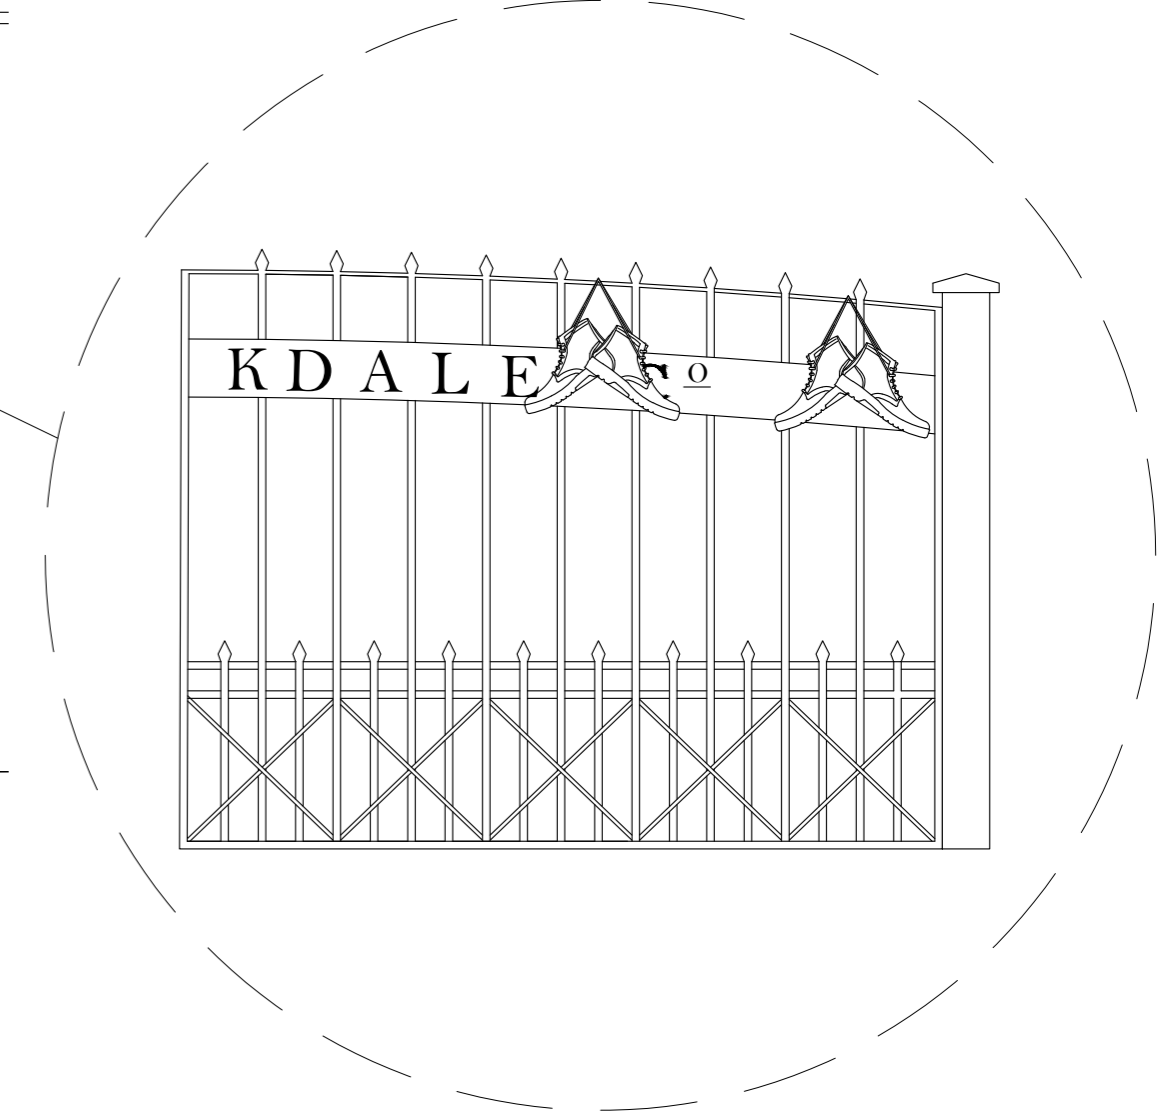

2 PAIRS OF CAST IRON BOOTS TO EACH GATE LEAF

REVISION		DATE	Rev.By
		SHROPSHIRE HOMES LTD THE OLD WORKHOUSE CROSS HOUSES SHREWSBURY SHROPSHIRE SY5 6JH TELEPHONE: (01743) 761789	
JOB Former AGA Rangemaster Site, Wellington Road, Coalbrookdale		TITLE Wellington Road Streetscape	
DWG No. 172 - P - SWR	DATE Mar 21	SCALE 1:100/1:20 @ A2	REVISION -
VERSION	DRAWN A Reed		