
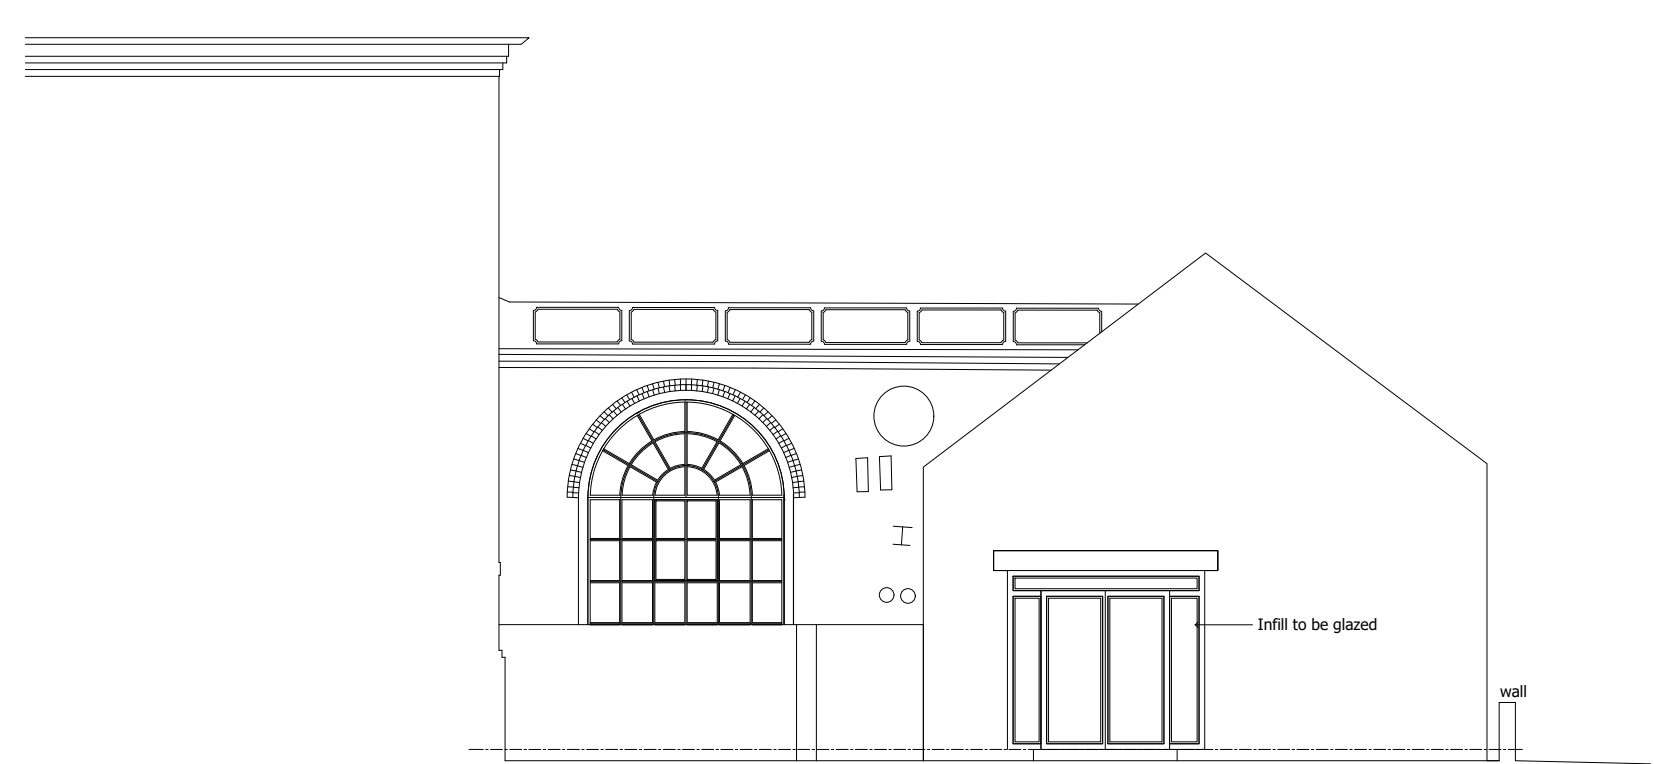
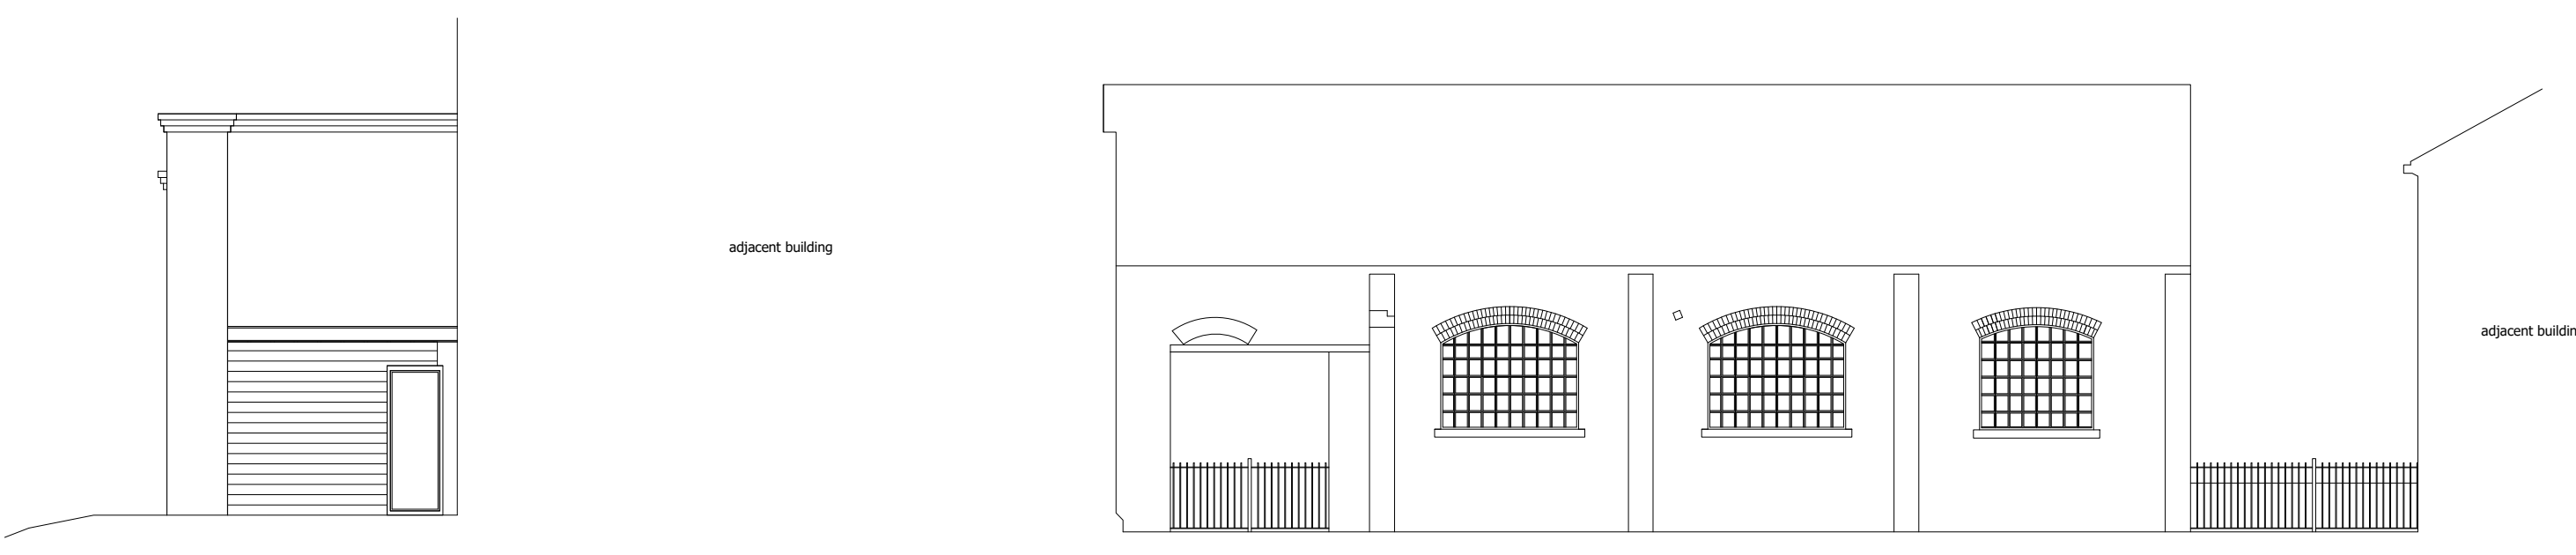


PATTERN SHOP COMP HOUSE  
**GROUND FLOOR**

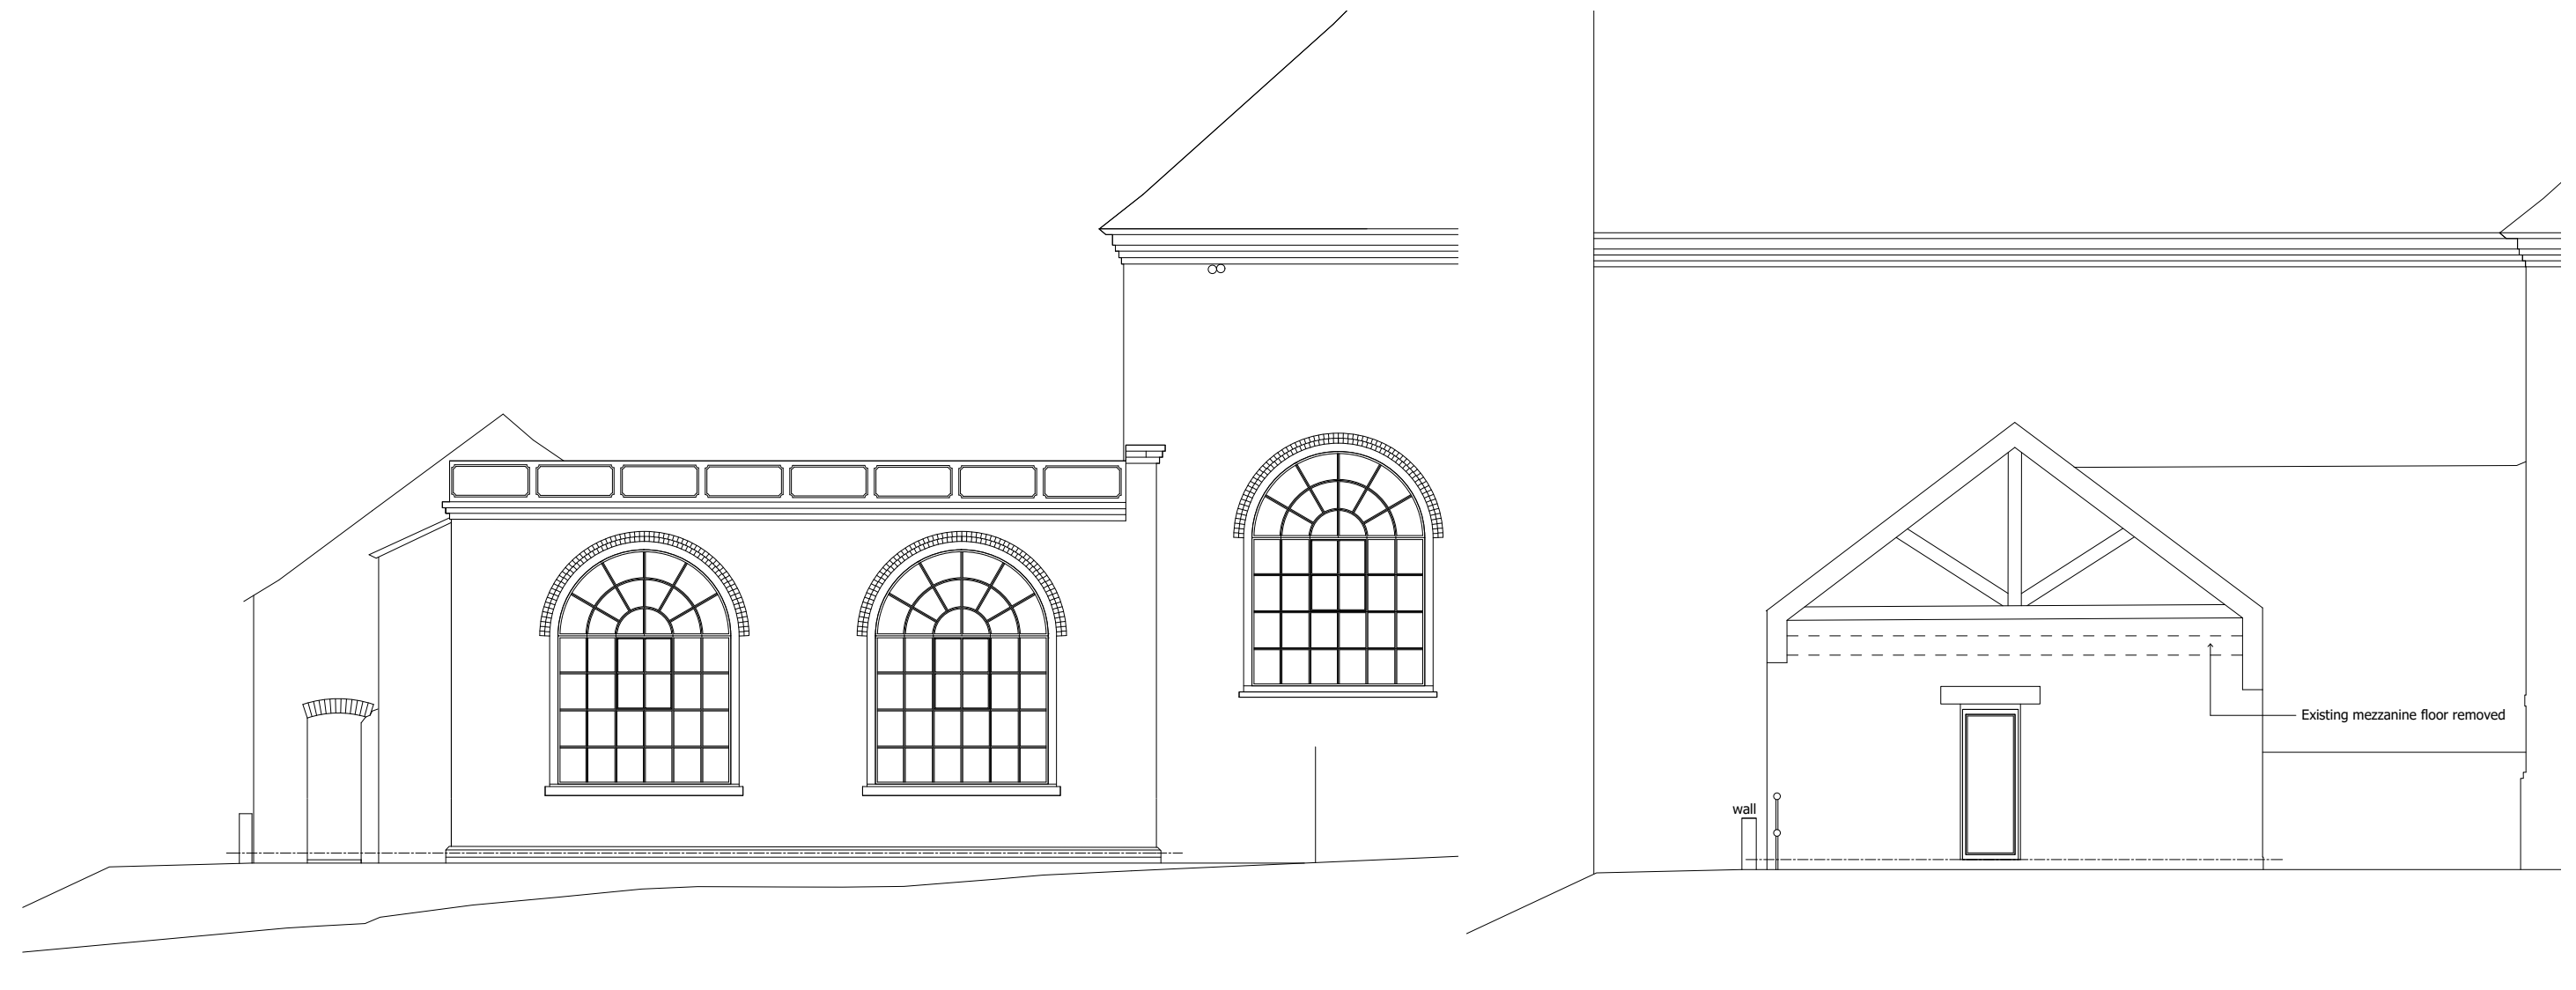

REVISION	DATE	Rev. By
F	13.09.21	SP
E	20.08.21	AR
D	17.08.21	AR
C	23.07.21	SP
B	12.07.21	SP
A	02.07.21	SP

**SHROPSHIRE HOMES**  
Quality & Character

SHROPSHIRE HOMES LTD  
THE OLD WORKHOUSE  
CROSS HOUSES  
SHREWSBURY  
SHROPSHIRE  
SY5 6JH  
TELEPHONE: (01743) 761789

JOB Former AGA  
Rangemaster Site,  
Wellington Road,  
Coalbrookdale

DATE Feb 21

SCALE 1:100 @ A1

REVISION F

TITLE Compressor House &  
Patten Shop - Proposed  
Plans and Elevations

DWG No. 172 - P - CH02

VERSION DRAWN A Reed