



All dimensions are in mm. Print with no scaling. This plan has been prepared for planning and building regulations only. All dimensions should be checked on site. Copyright 2020 DHL. Crown Copyright. All rights reserved. Licence no. 100019980

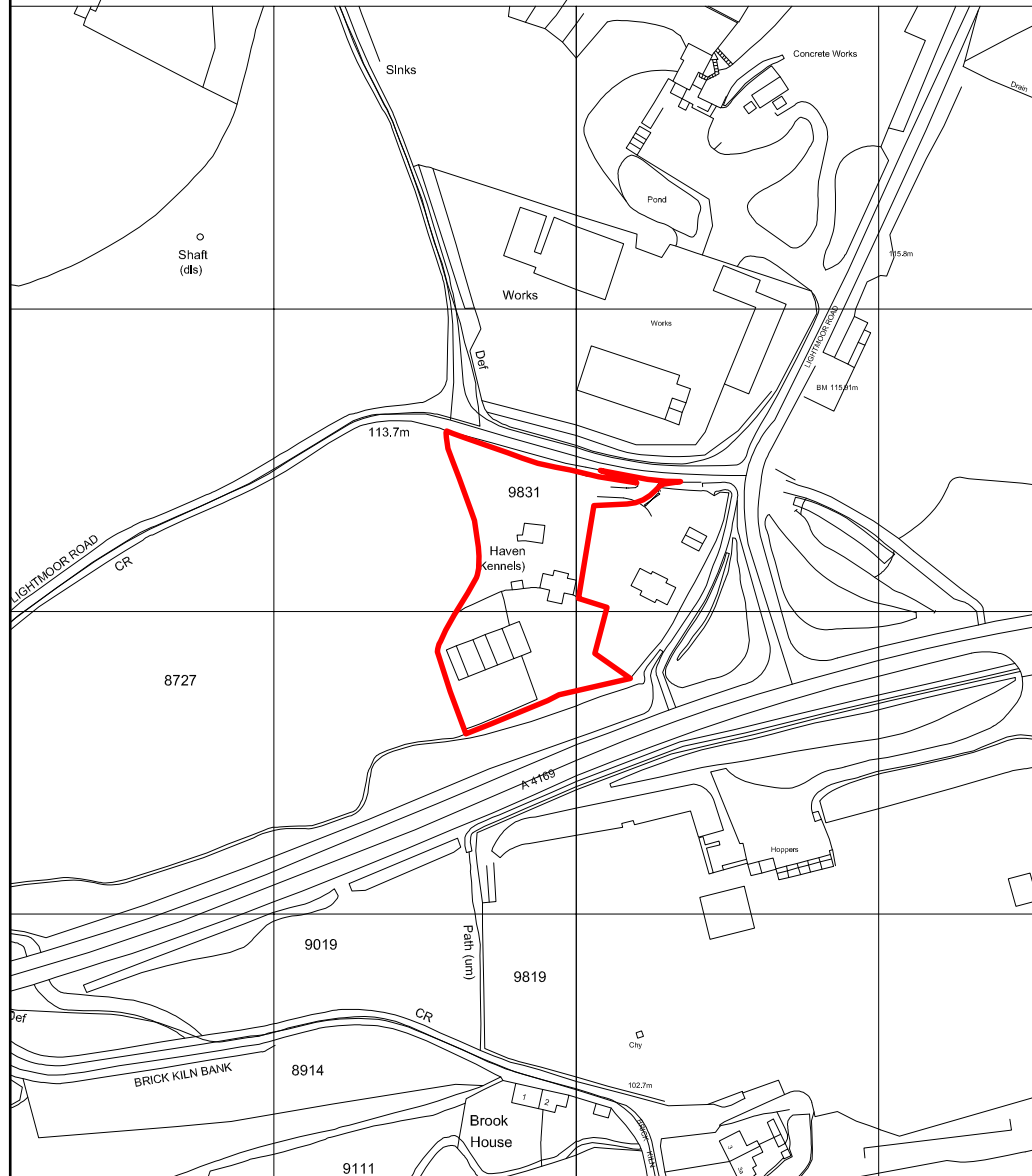

Location Plan 1:2500

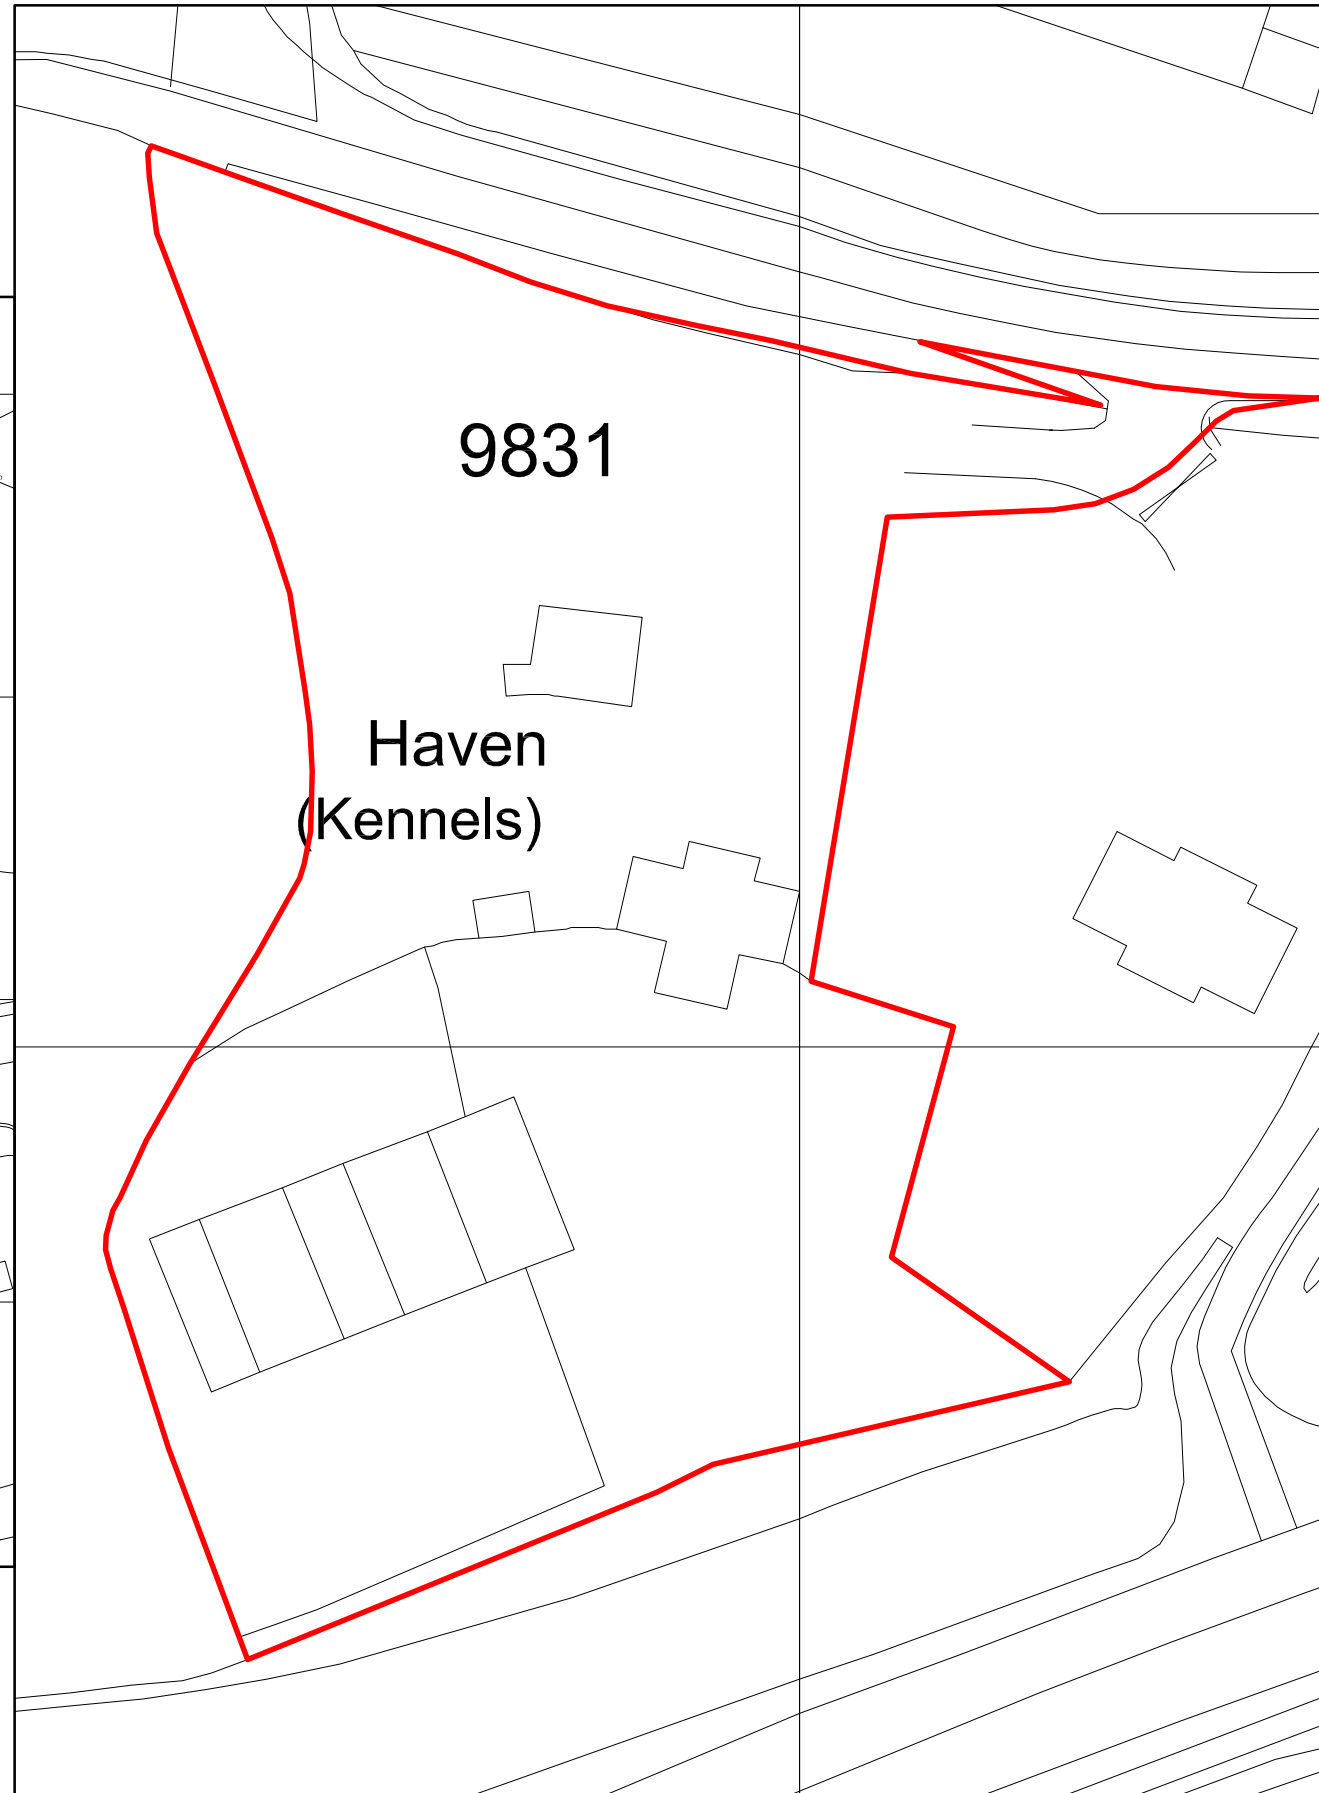

Block Plan 1:500

9831

Haven
(Kennels)

rev a - boundary amended to include vision splay
rev b - red boundary line corrected

Drawing
Location & Block Plan

Title
The Ridges
Lightmore Road
Lightmore
Telford
TF4 3QW

Client
Mr C Bagry

 **David Humphreys Limited**
chartered surveyors, planning and architectural consultants

buildingdesigner.co.uk
01743 232423

71 The Mount
Shrewsbury
SY3 8PL

 **RICS** the mark of property professionalism worldwide

scale shown	paper size A3	drawing no. 3072/1b	date Dec 20
-------------	---------------	---------------------	-------------