




2 Existing First Floor Plan
1:50

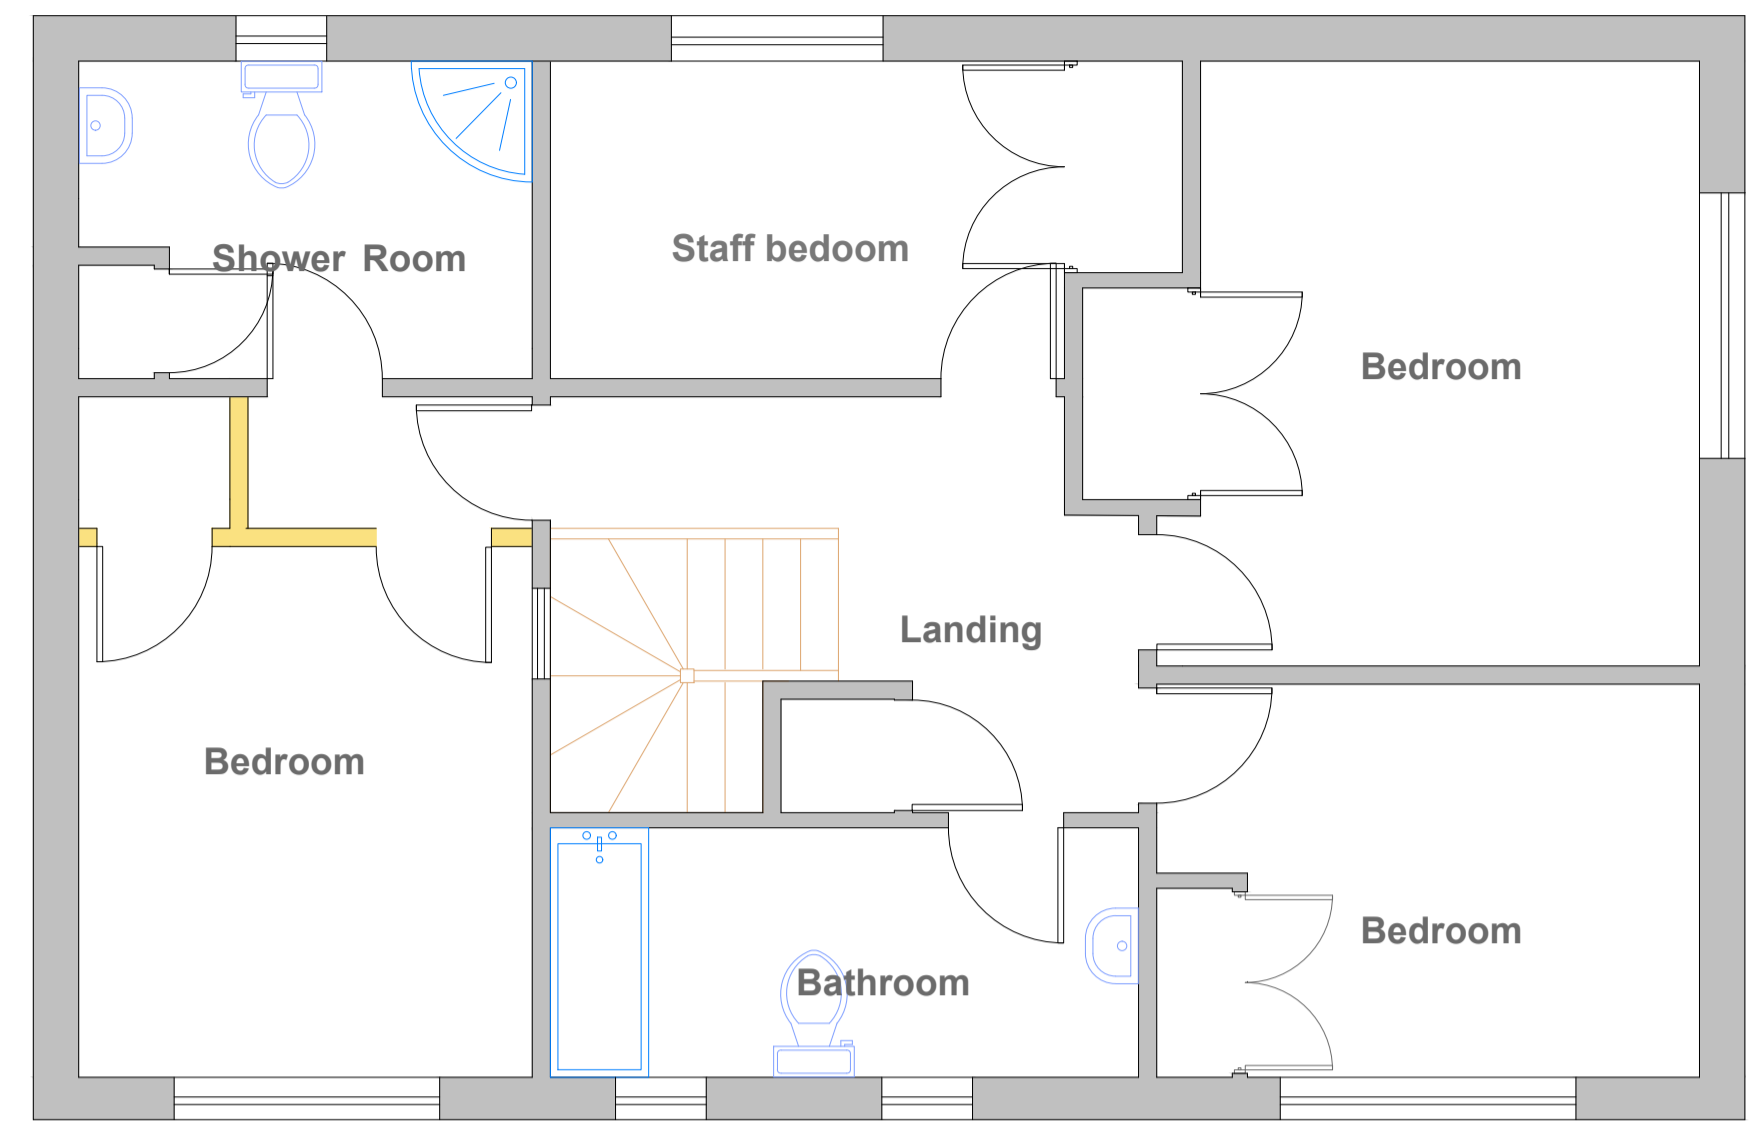

4 Proposed First Floor Plan
1:50

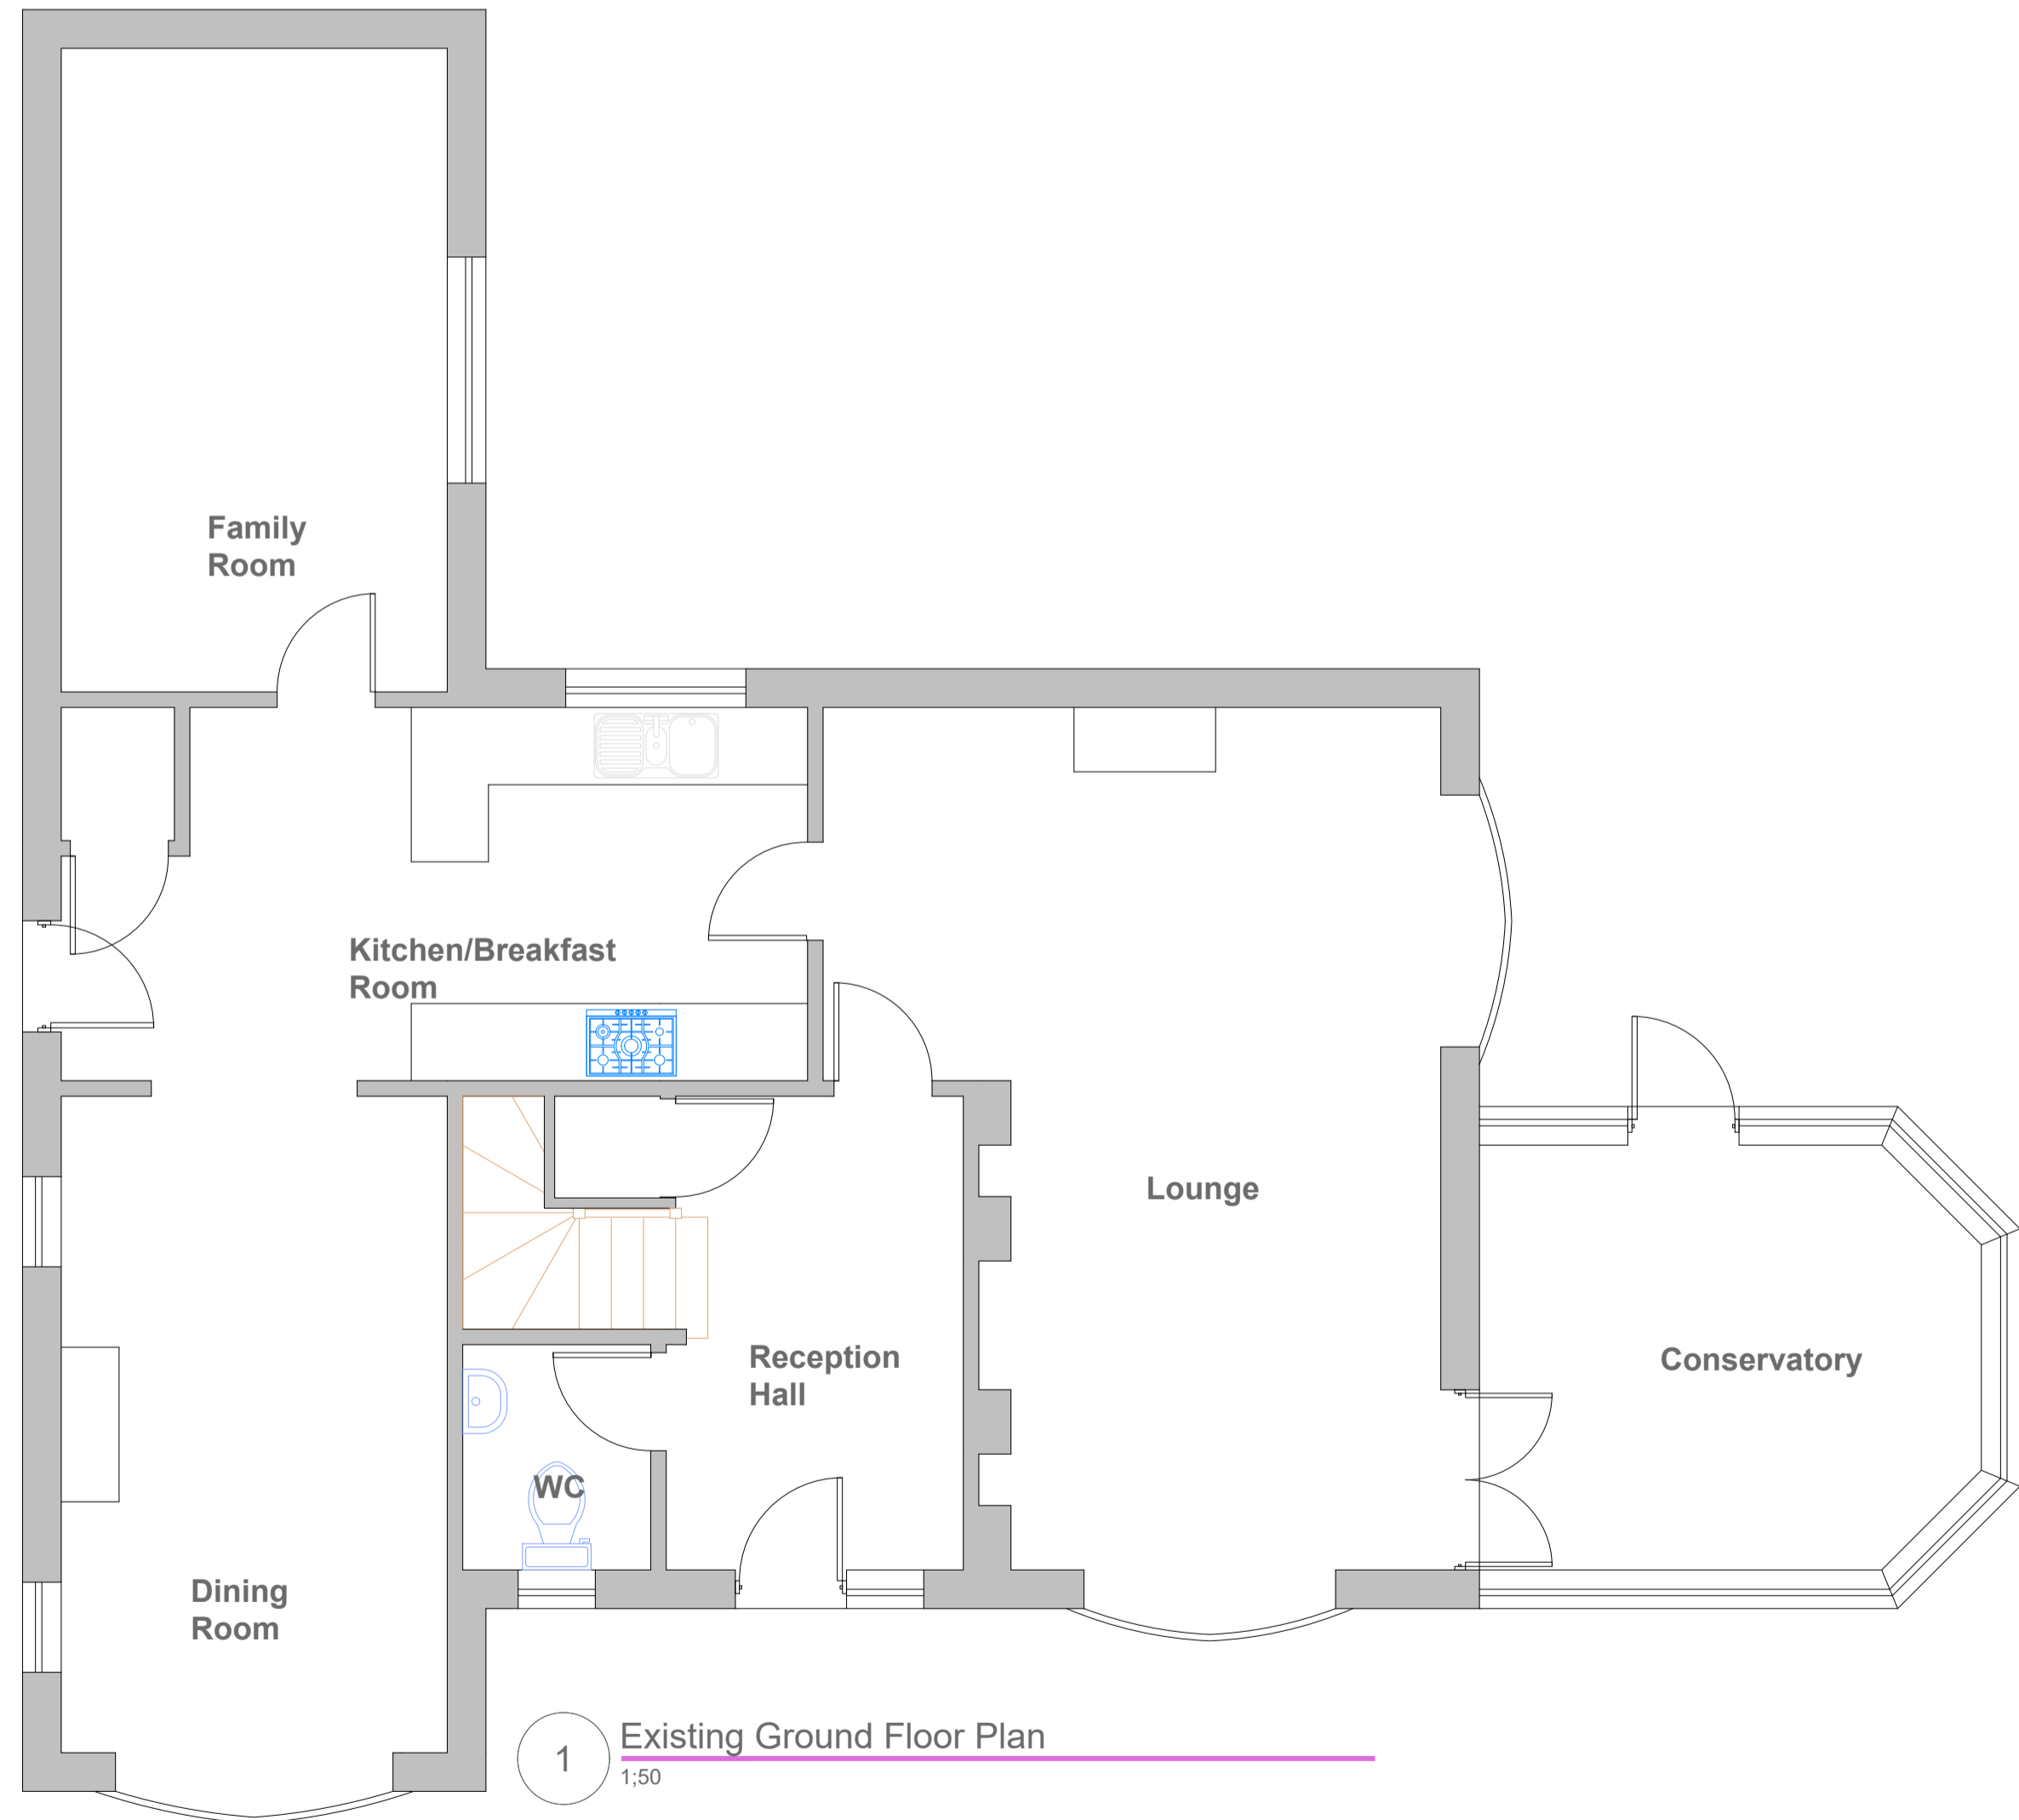

1 Existing Ground Floor Plan
1:50

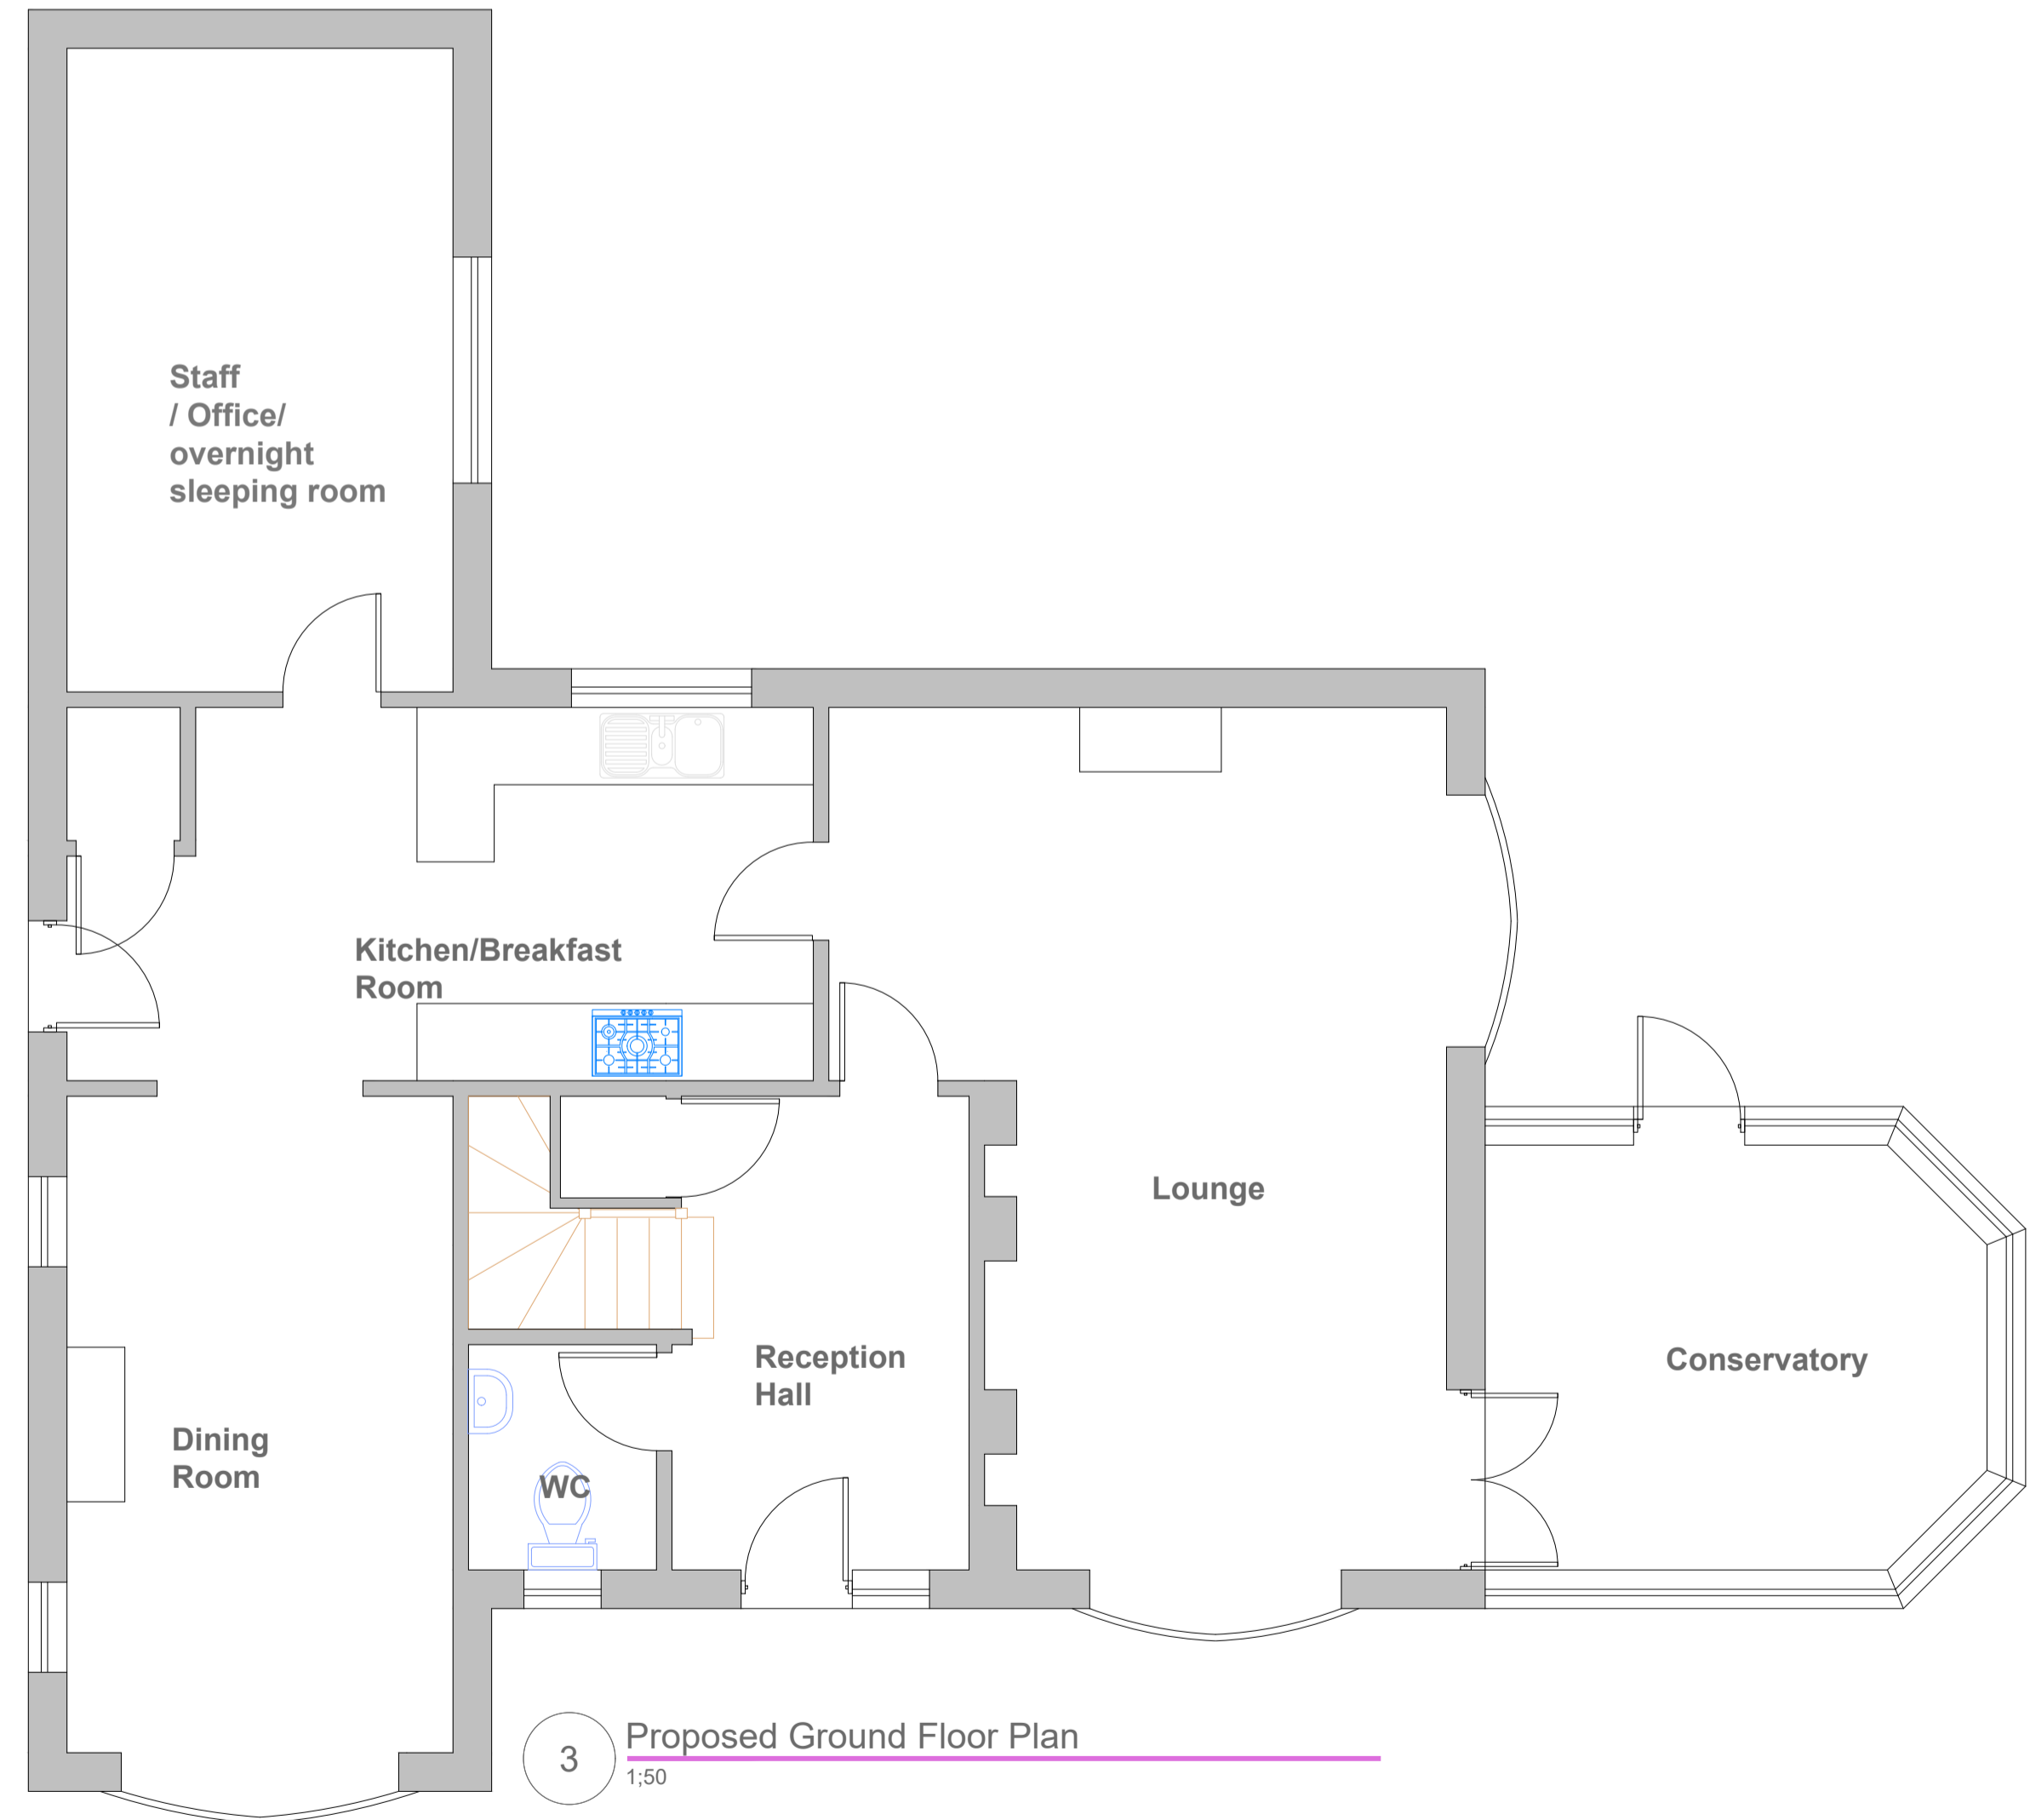

3 Proposed Ground Floor Plan
1:50

