


KEY

- Site Boundary
- Cross Section

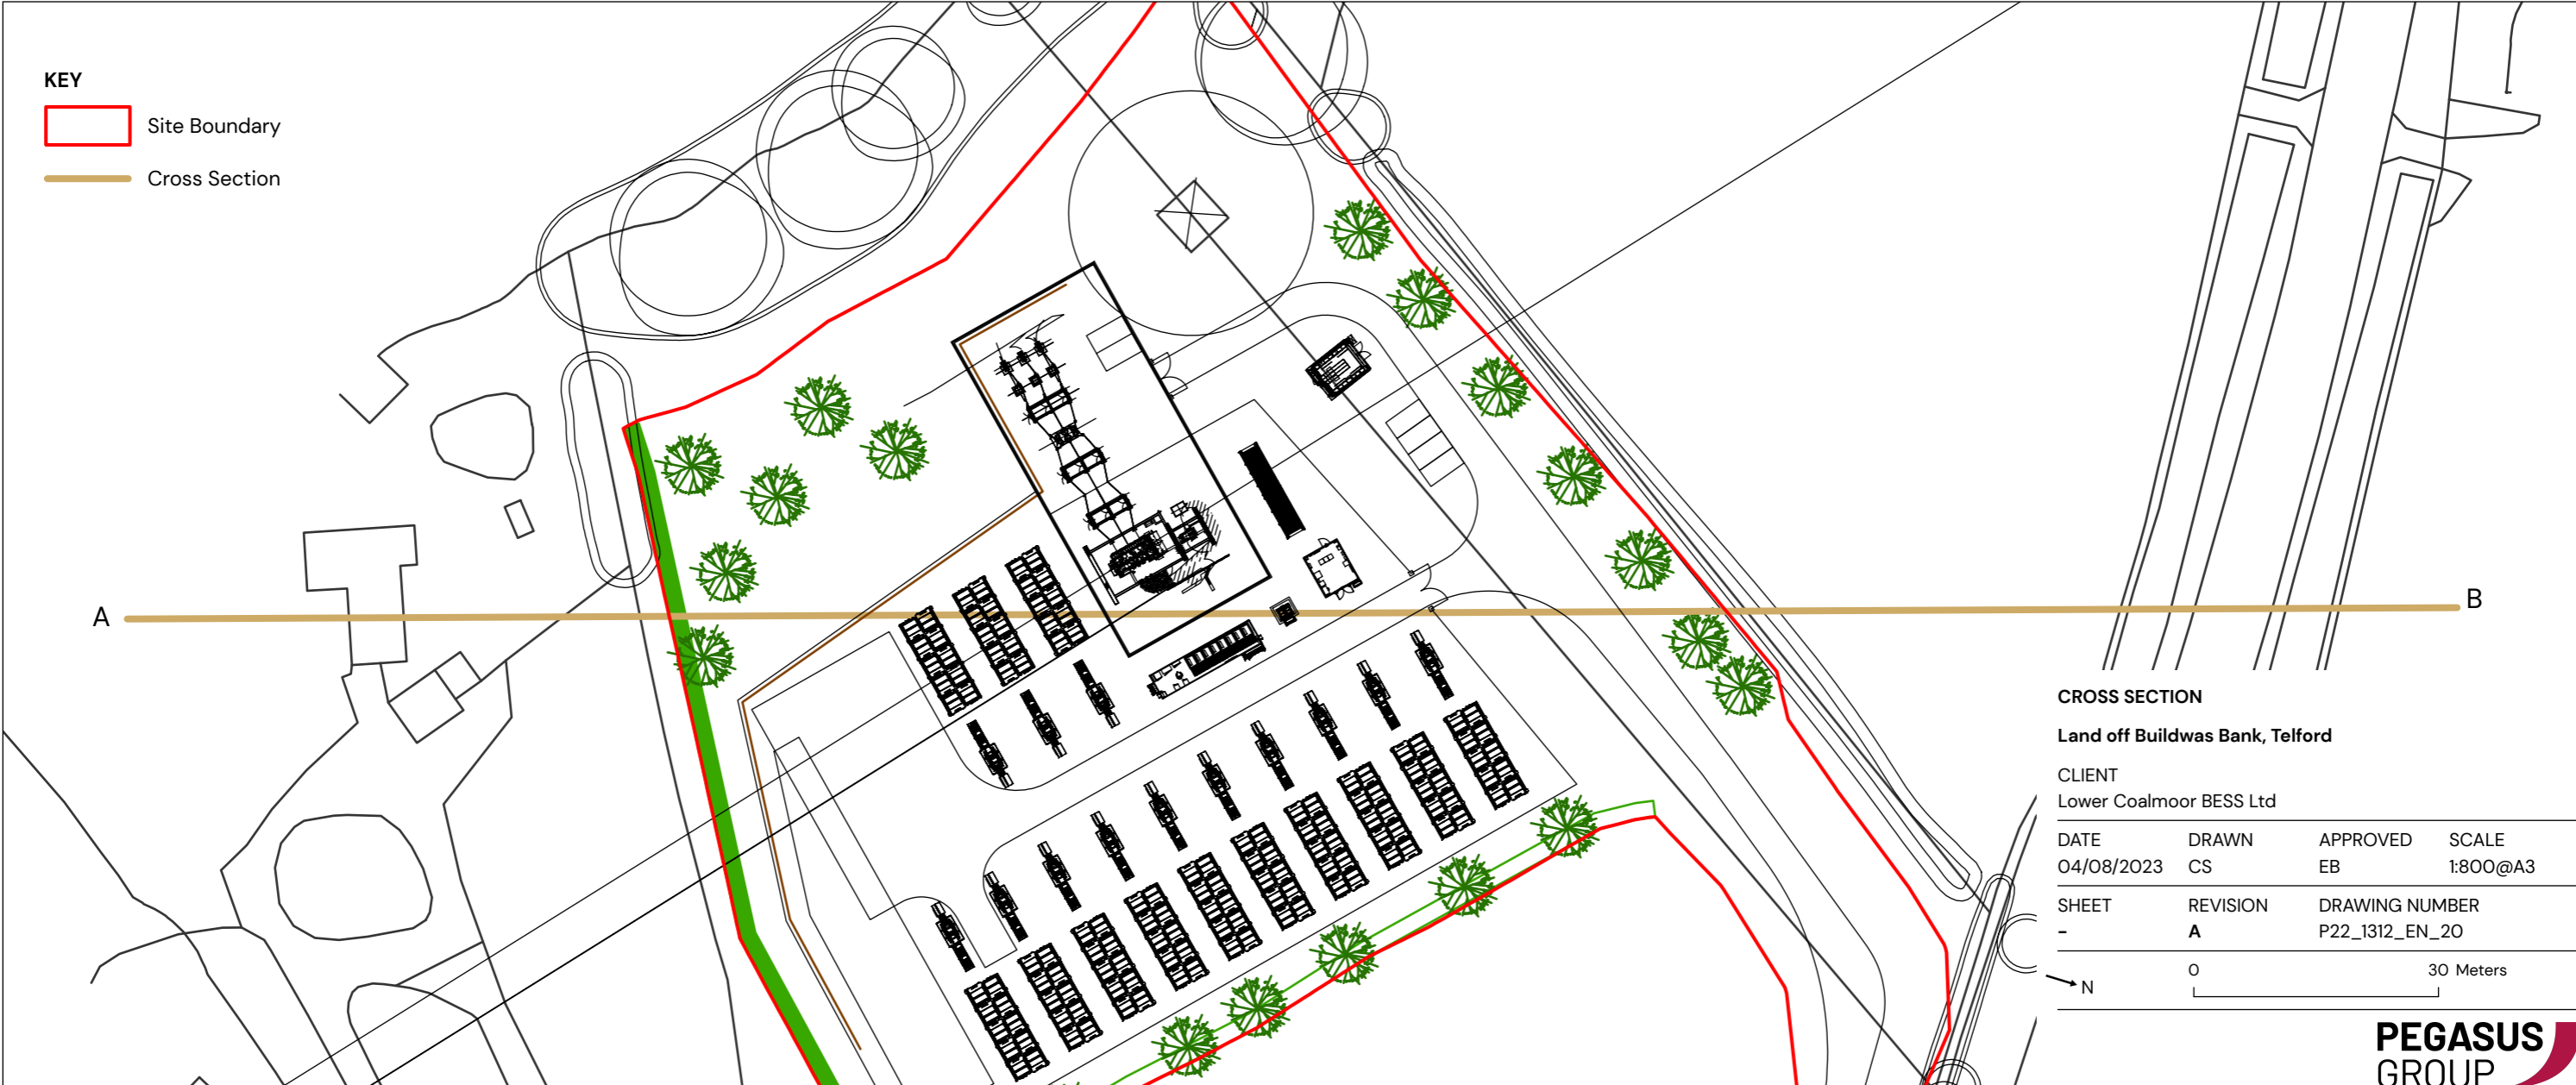

CROSS SECTION
Land off Buildwas Bank, Telford

CLIENT
 Lower Coalmoor BESS Ltd

DATE	DRAWN	APPROVED	SCALE
04/08/2023	CS	EB	1:800@A3
SHEET	REVISION	DRAWING NUMBER	
-	A	P22_1312_EN_20	

0 30 Meters



Copyright Pegasus Planning Group Ltd. © Crown copyright and database rights 2023 Ordnance Survey, 0100003873. Emaprise Licence number 0100003873. Promp Licence number 100020449. Pegasus accepts no liability for any use of this document other than for its original purposes, or by the original client, or following a written agreement to such use. 1 02281 64777 - www.pegasusgroup.co.uk