





Existing Front Elevation

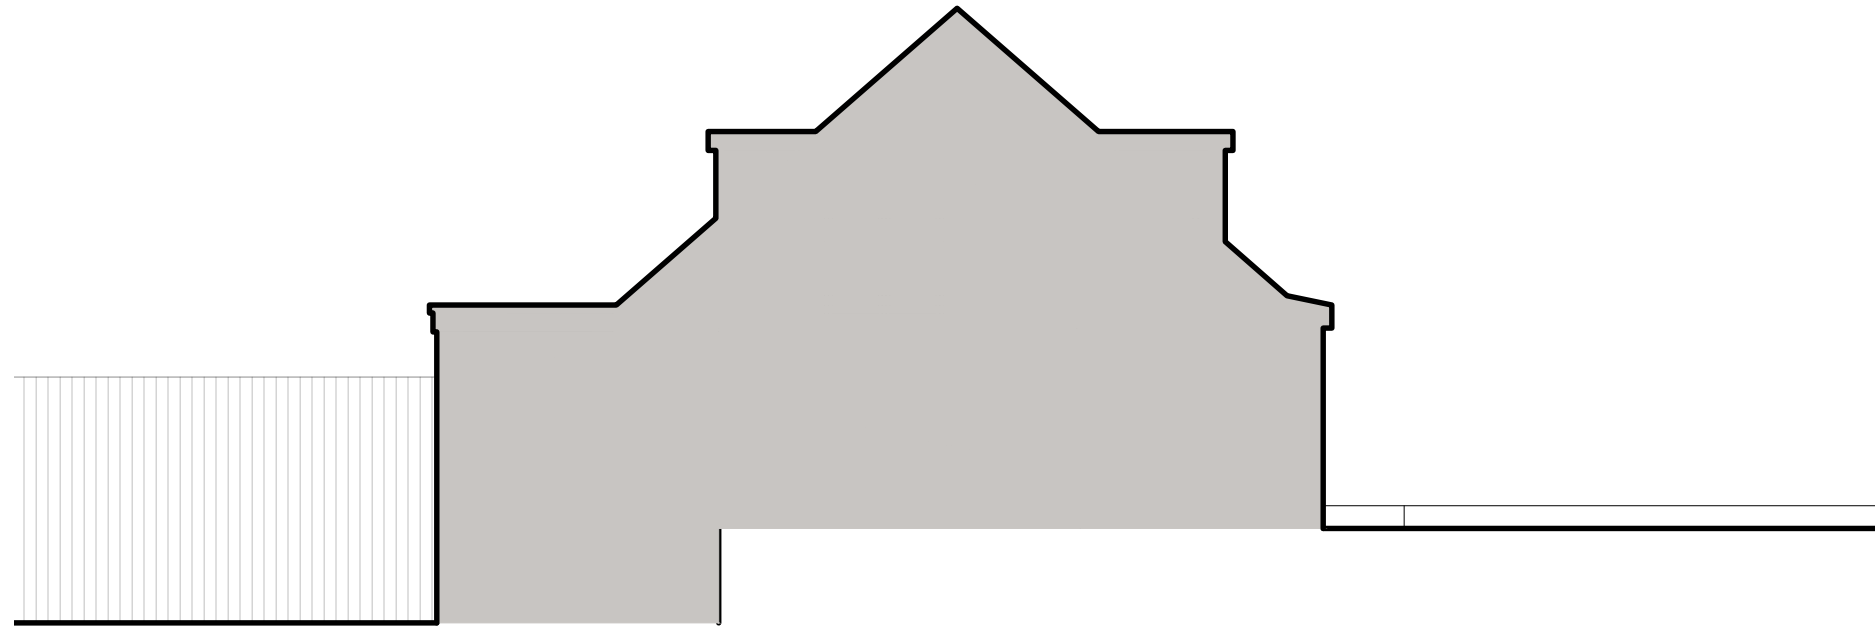

Existing Side Elevation

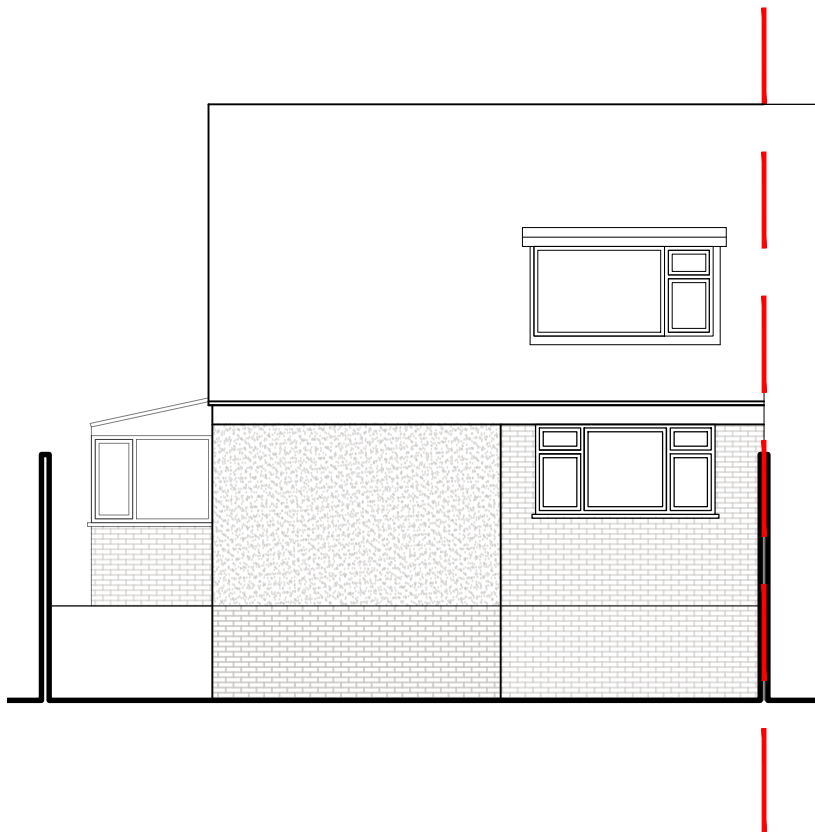

Existing Rear Elevation



Existing Side Elevation



Both drawings and designs are the copyright of CO·ARCH LTD. This drawing should not be copied or reproduced without written consent. **The contractor must check all dimensions on site before commencing work. CO·Arch is not liable for the dimensions of any existing building or structure. It should be noted that any discrepancy between the drawings and the actual dimensions of any building or structure should be reported to the contractor before commencing work.** Do not scale from this drawing for construction & fabrication purposes. Use only the dimensioned dimensions shown. Additional dimensions are to be requested and checked directly. Illustrated information from 3rd party consultants/specialists is shown as indicative only. See other consultant / specialist drawings for full information and detail.