


Elevation 1 SW

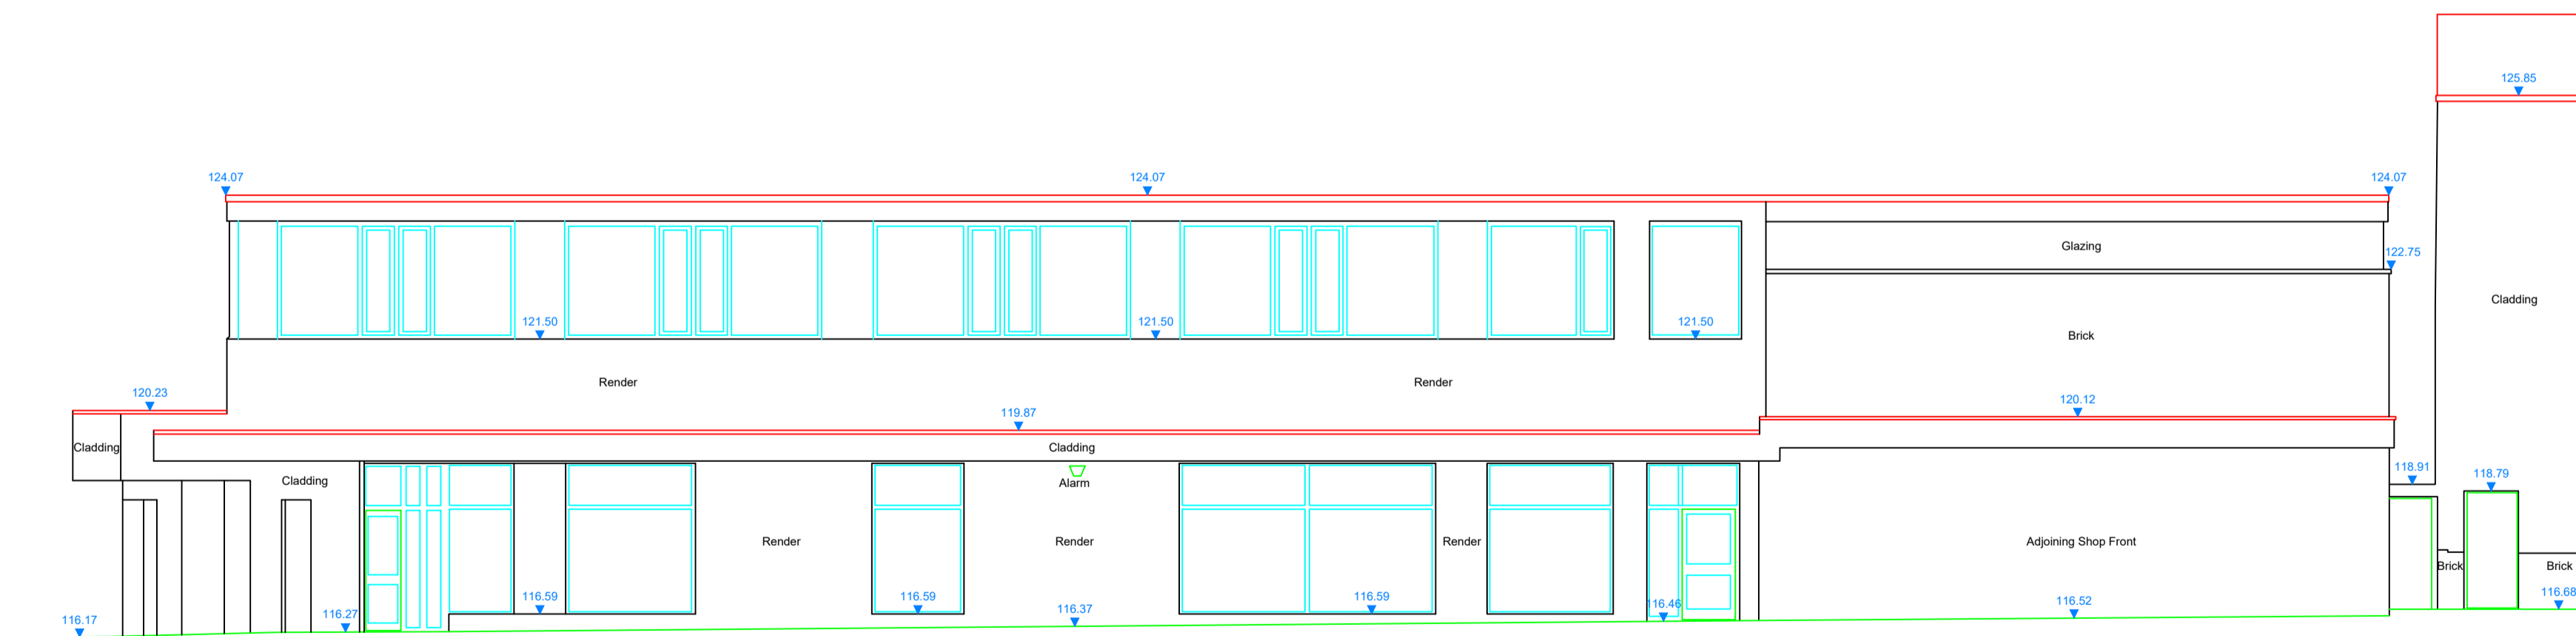

Elevation 2 SE

**Control & Datum Information**

All levels shown on this drawing are related to Ordnance Survey Datum by means of multiple network GNSS observations taken at Station STN2.

The grid shown on this survey is based on Ordnance Survey Grid OSGB36 using OSTN02. These co-ordinates have been derived from multiple network GNSS observations taken at Station STN2. All other stations are relative to this in plane projection and Grid North orientation is from STN2 (i.e. one point localisation with a scale factor equal to 1).

**Abbreviation Key**

Buildings		General	
AB	Air Brick	GEA	Gross External Area
A/C	Air Conditioning Unit	GIA	Gross Internal Area
A/H	Access Hatch	h	Height
AH	Apex Height	HR	Handrail
AHU	Air Handling Unit	H/R	Hose Reel
AL	Apex Level	IC	Inspection Cover
BH	Beam Height	NIA	Net Internal Area
BSL	Beam Soffit Level	Rad	Radiator
C-H	Cill to Head Height	RDM	Recessed Door Mat
CH	Ceiling Height	RL	Roof Level
CL	Ceiling Level	RWP	Rain Water Pipe
C-S	Cill to Spring Height	Sky	Skylight
DH	Door Height	SPH	Springer Height
F-C	Floor to Cill Height	SPL	Springer Level
FCH	False Ceiling Height	THL	Threshold Level
FCL	False Ceiling Level	VP	Vent Pipe
FL	Floor Level	WCL	Window Cill Level
G	Gully	WHL	Window Head Level

**General**

This survey has been carried out in accordance with RICS accuracy band E, as described in RICS guidance note *Measured surveys of land, buildings and utilities (3rd Ed.)*

Drawing units are metres, quoted units are metres.


Grid ticks should be used to check for plotting distortions.

Details or services hidden or obscured by vegetation, debris or vehicles at survey dates may be omitted. Hedge & Vegetation details are outline.

Any assumed details are shown in DASHDOT linetype

All arrows point up unless otherwise stated

**Elevation Location Plan**

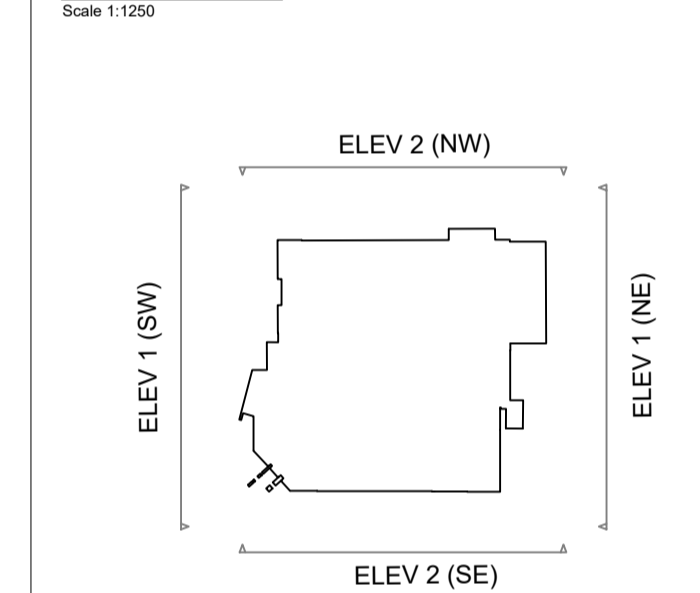

**Revision History**

Rev	Description	By	Date
0	Original issue	SJ	18/05/23

Client:  
**Telford & Wrekin Council**  
 Telford Theatre  
 Limes Walk, 19 Limes Road  
 Telford  
 TF2 6EP

Title:  
**Elevations**  
 Telford Theatre  
 Limes Walk, 19 Limes Road  
 Telford  
 TF2 6EP

**gleeds**<sup>G</sup>  
**Building Surveying Ltd**  
 Land, Engineering, Hydrographic and Building Surveying  
 95 New Cavendish Street  
 London  
 W1W 6XF  
 Tel: 020 7631 7000  
 Fax: 020 7631 7001  
 www.gleeds.com

Dwg No. **BMMS0367\_E**  
 Sheet No. **1 of 2**

Scale 1:100 @A1 Rev. 0