


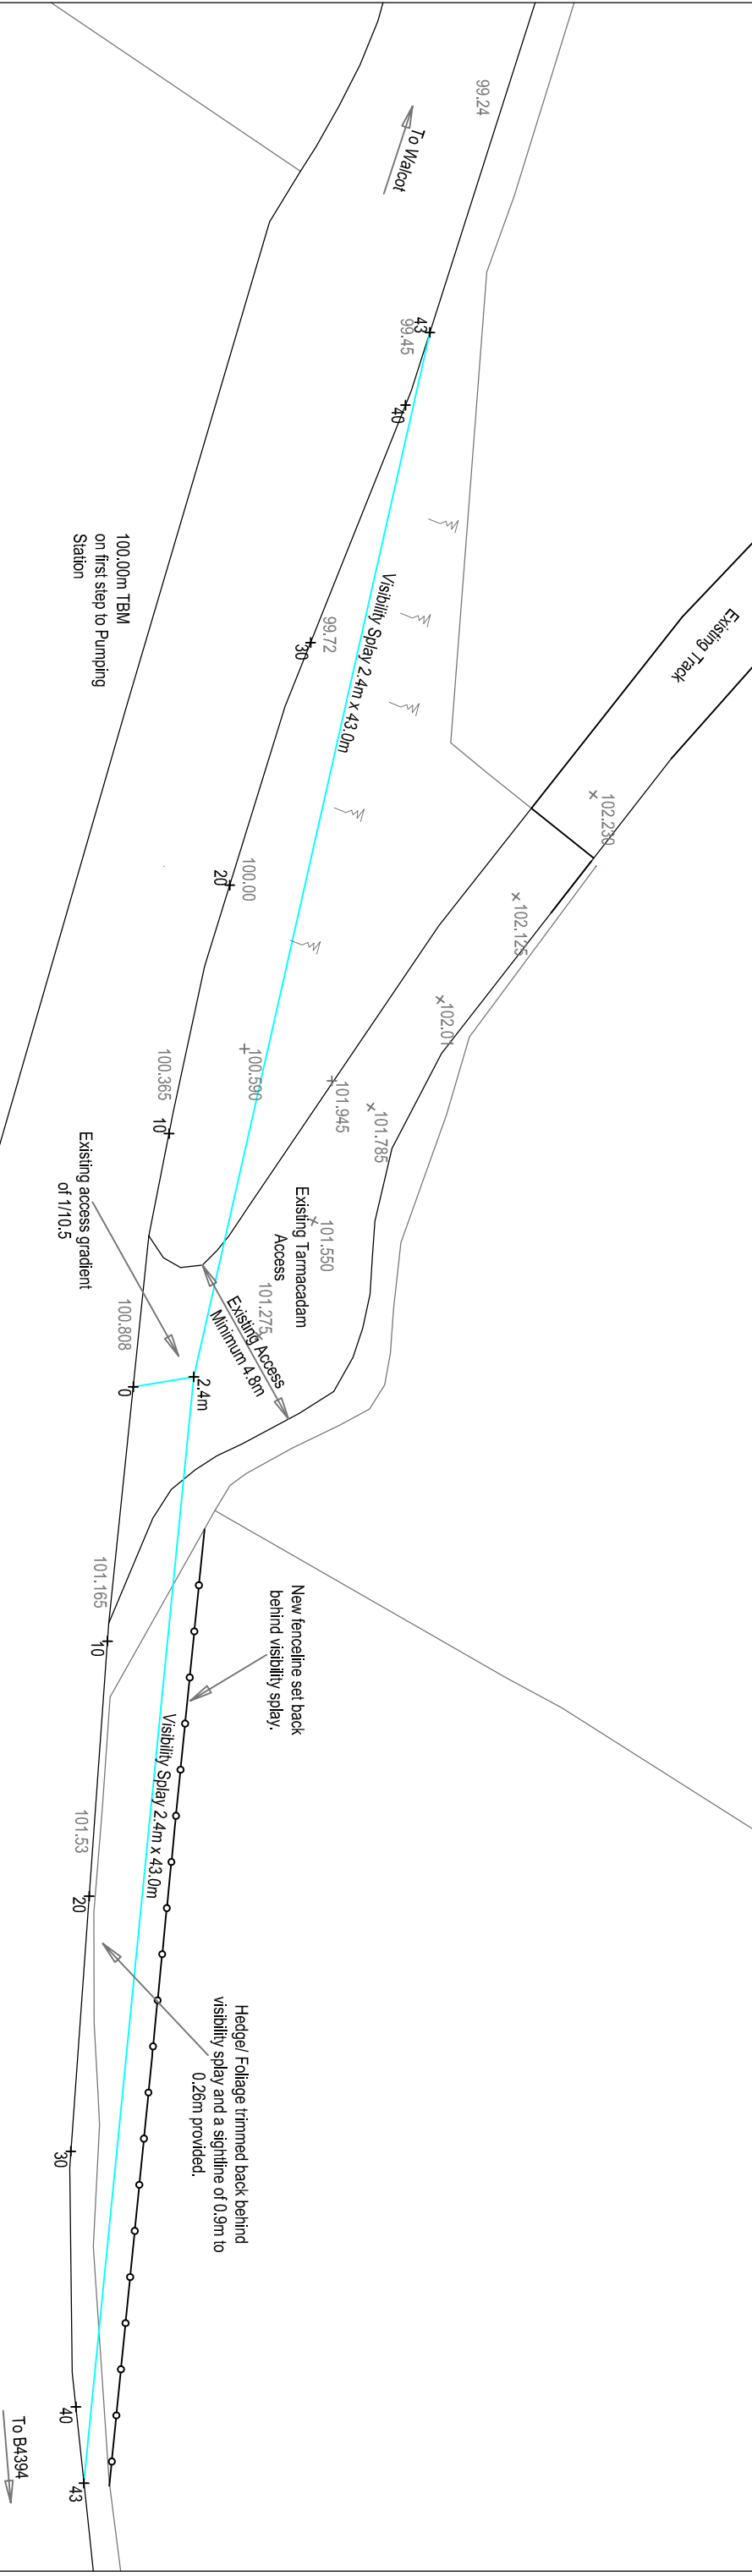

- Notes:
1. The Contractor should check all heights, sizes and dimensions on site before works commence and any errors should be reported to Woodsyde Developments Limited.
 2. Figured dimensions shall take preference to scaling, with any errors reported to Woodsyde Developments Ltd.
 3. The access is a minimum of 4.8m wide and allows simultaneous entry and exit of vehicles.
 4. A visibility splay of 2.4m x 43.0m have been provided in accordance with the visually assessed speed of traffic of approximately 25 to 30mph to the traffic side to both the east and western visibility splays.
 5. Any foliage within the visibility splays is to be removed or trimmed back as necessary.



Pumping Station

Woodsyde Developments

Revision D: Eastern Visibility Splay Amended	AG	30.05.19
Revision C: Design Amended to utilise existing access	AG	29.05.19
Revision B: Visibility splay amended to LHA comments.	AG	13.02.16
Revision A: Existing levels and details added	AG	02.02.16

Project:
Proposed Development on Land at Mill House,
Walcot, Telford, Shropshire

Client:
Mr D Carding

Drawing Title:
Access Arrangements Plan

Scale:
1:250 @ A3

Date:
January 2016

Drawing No:
MH-AA-501 Rev D

The Poppies, Lower Road, Harmer Hill, Shropshire, SY4 3QX.
Tel: 01939 290483 Mob: 07527 352084
email: andrew@awgougn.co.uk