


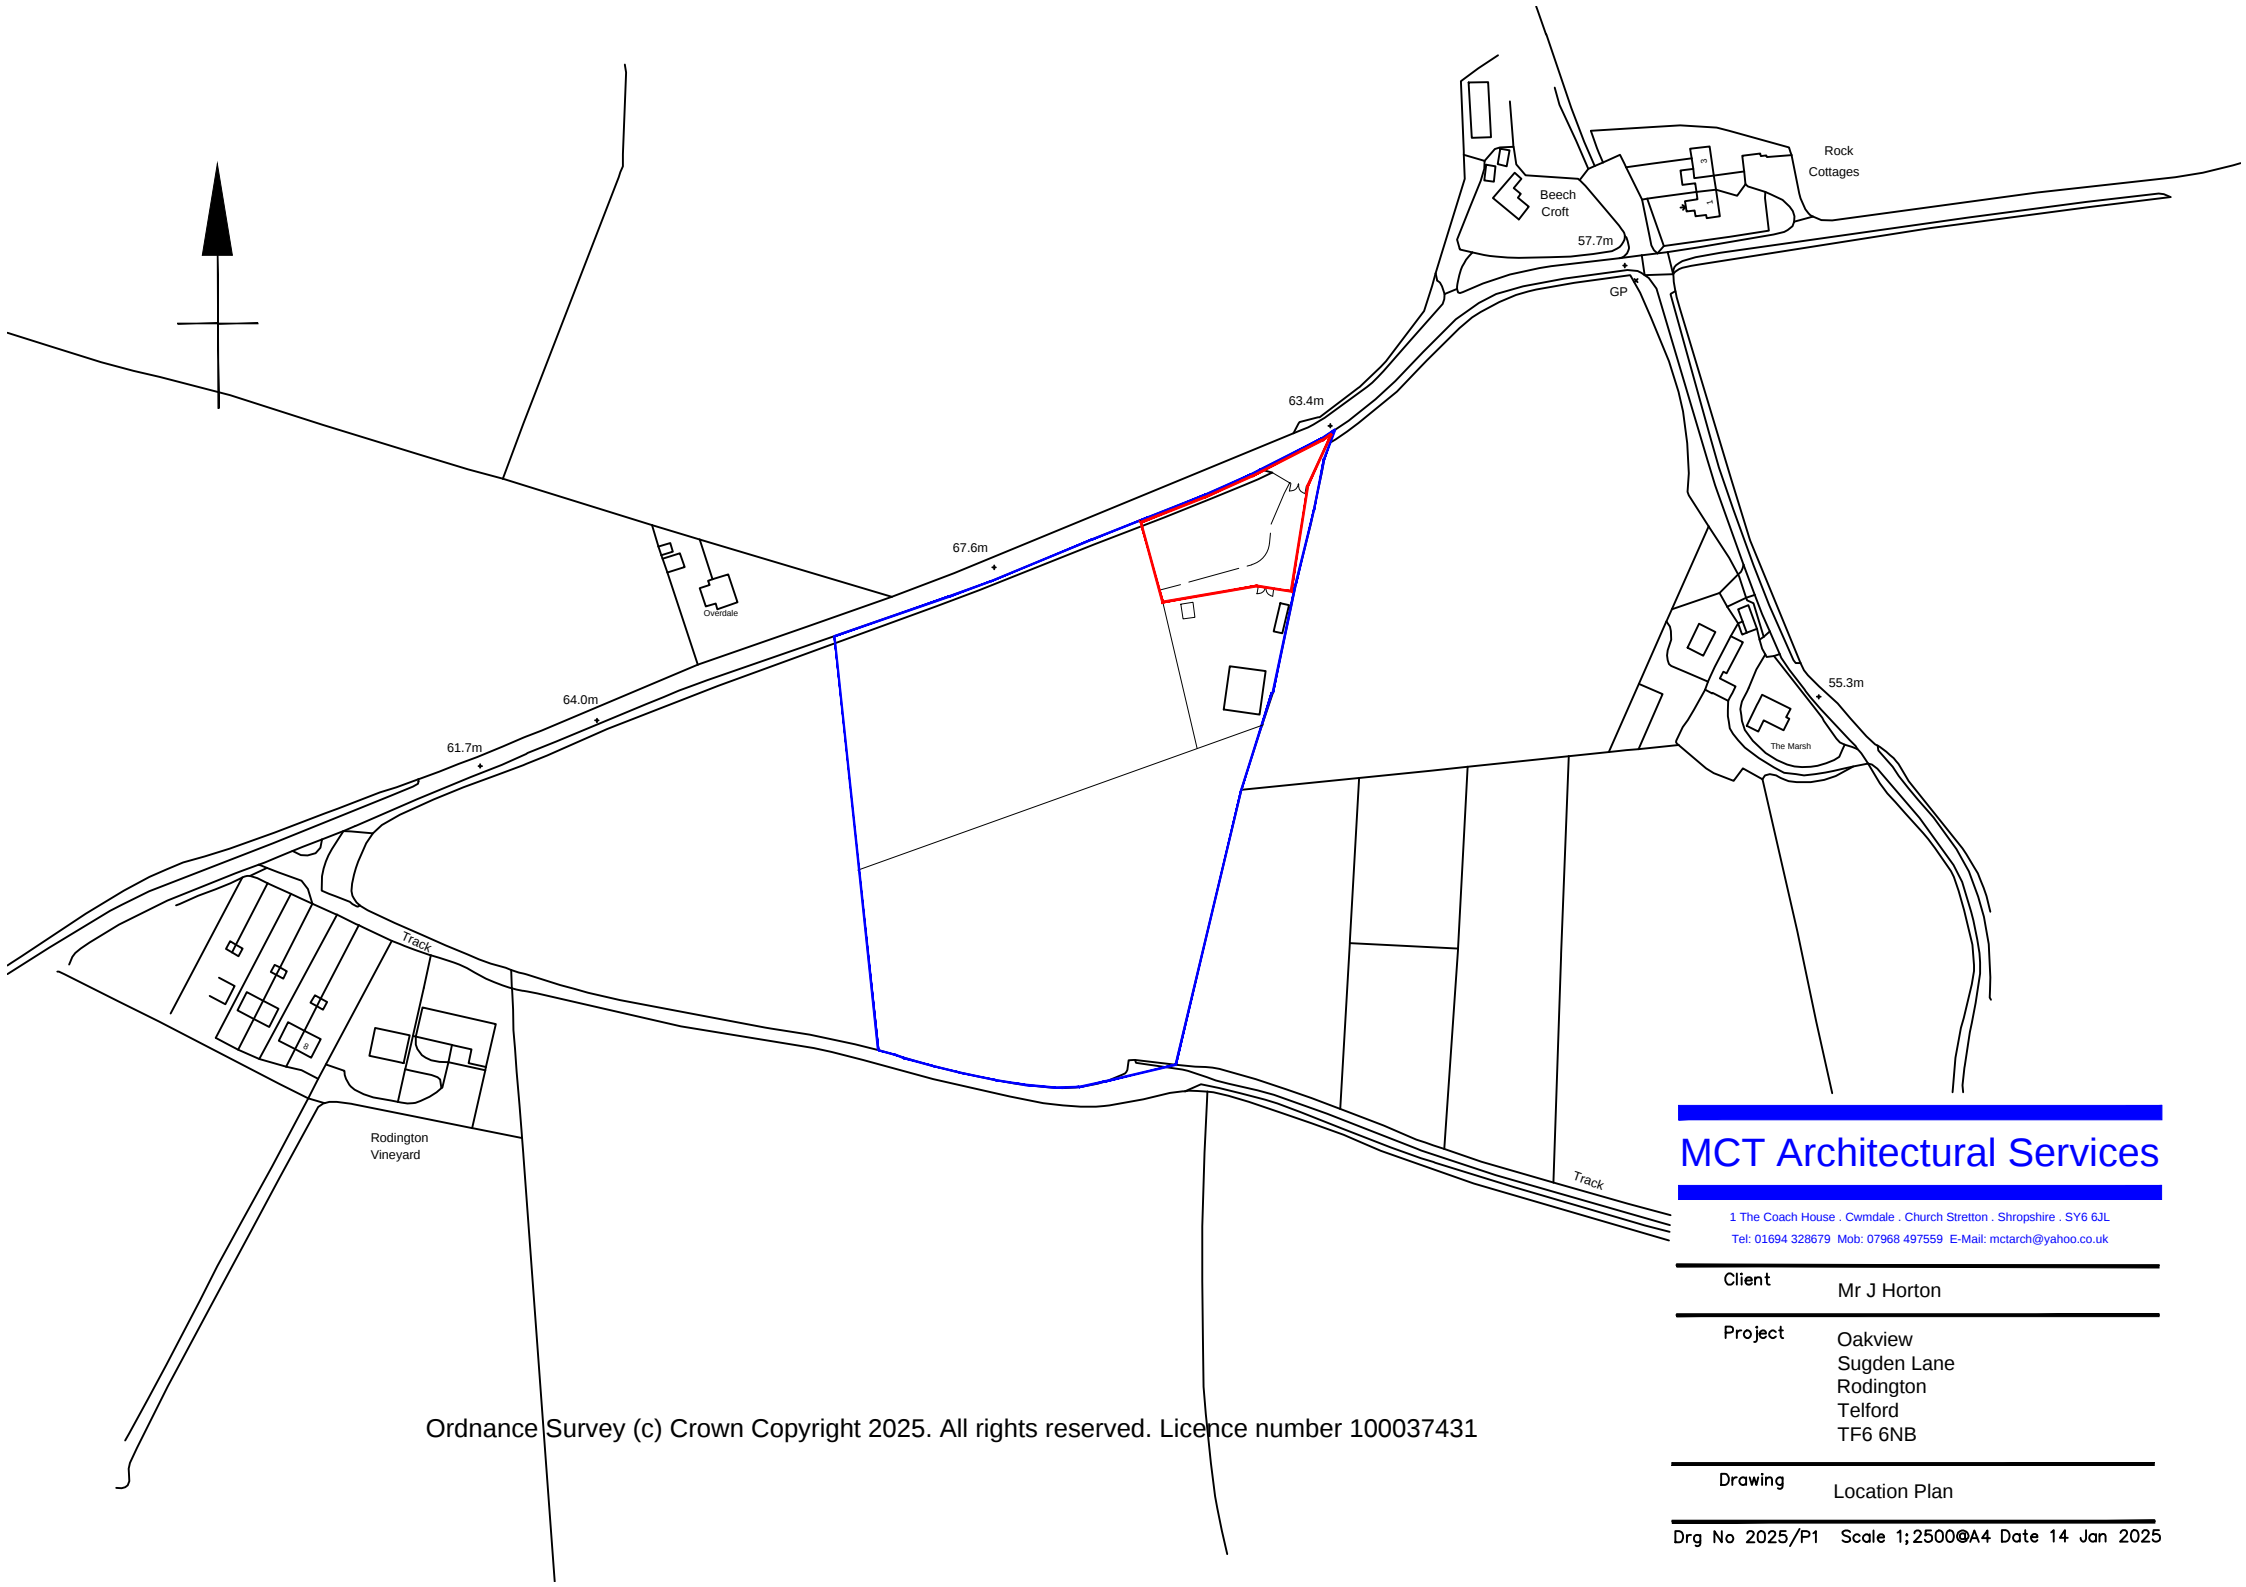

Ordnance Survey (c) Crown Copyright 2025. All rights reserved. Licence number 100037431

MCT Architectural Services

1 The Coach House . Cwmdale . Church Stretton . Shropshire . SY6 6JL
Tel: 01694 328679 Mob: 07968 497559 E-Mail: mctarch@yahoo.co.uk

Client	Mr J Horton
Project	Oakview Sugden Lane Rodington Telford TF6 6NB
Drawing	Location Plan