



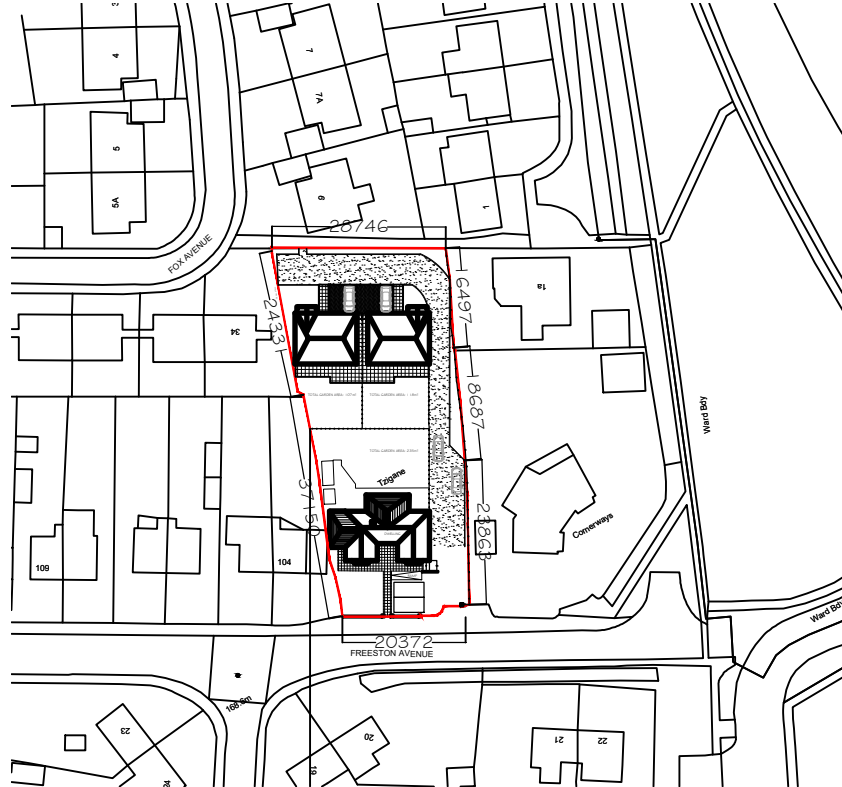

KEY

— BOUNDARY LINE.

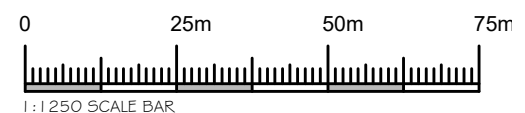

TOTAL SITE AREA 1534sqm



Keystone Design Associates Ltd.

Registered Office
 261 Church Street
 Blackpool
 FY1 3PB
 Tel. No. 01253 649040
 Fax. No. 01253 752901
 Email : Info@keystonedesign.co.uk

PROJECT
 TZIGANE, FREESTON AVENUE, ST GEORGES,
 TELFORD, TF2 9EF

DRAWING TITLE
SITE LOCATION

Drawn JCH	Checked	Date 22-05-25	Scale 1:1250@A4
---------------------	---------	-------------------------	---------------------------

DRAWING No. A024/103/BR/100	Rev. -
------------------------------------	------------------

H:\documents\Drawings\2024\tzigane Telford

This drawing & contents are the property of Keystone Design Assoc Ltd
 Unauthorised reproduction of the whole or any part there of infringes
 Copyright and may lead to prosecution of civil proceedings