




Affordable Rent - /	Bungalow - BU2	Semi/Terrace
	Manciple - MN	Semi/Terrace
	Draftsman - DF	Semi
	Cartographer - CT	Semi/Terrace

Shared Owners	Manciple - MN	Semi/Terrace
	Draftsman - DF	Semi/Terrace
Total Number of Shared Owners		


Total Site Figures

Scale: 1:1250 @ A1

Individual Trees - Crown colour in accordance with BS:5837 (2012) category

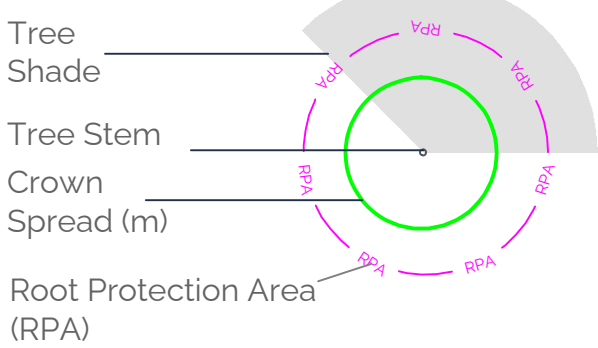

Groups and Hedgerows - Crown colour in accordance with BS:5837 (2012) category

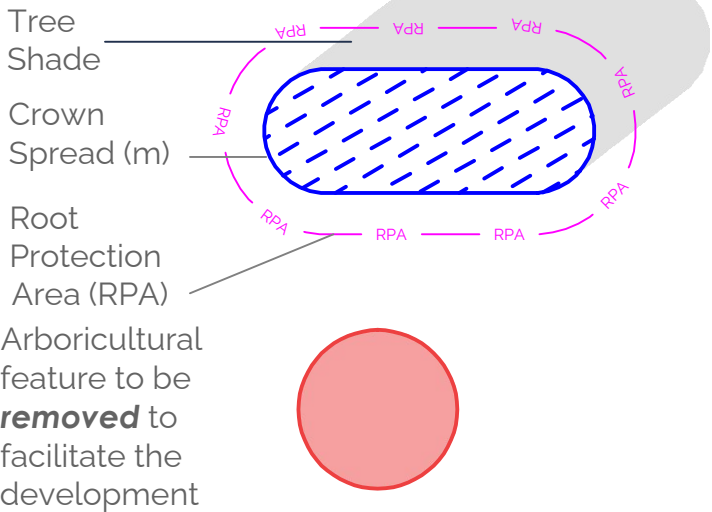

BS:5837 (2012) Category Colours

Category A — Category C —
Category B — Category U —

Additional Attributes

Redline Boundary —
Arboricultural Study Area - - -
Trees plotted without topographical reference
New RPA Incursion —

© Crown Copyright and Database Rights 2021 OS 100049047. You are permitted to use this data solely to enable you to respond to, or interact with, the organisation that provided you with the data. You are not permitted to copy, sub-licence, distribute or sell any of this data to third parties in any form.

Drawing Status:		
S2 - Information / Reference		
Date: October 2025	Drawn: MN	Checked: PW
Client: IDP Group		
Project: Land North of A518, Church Aston, Shropshire		
Title: Tree Retention and Removal Plan		

Drawing file reference	DWG No
250127 1960 TRRP V2	1 of 1

