
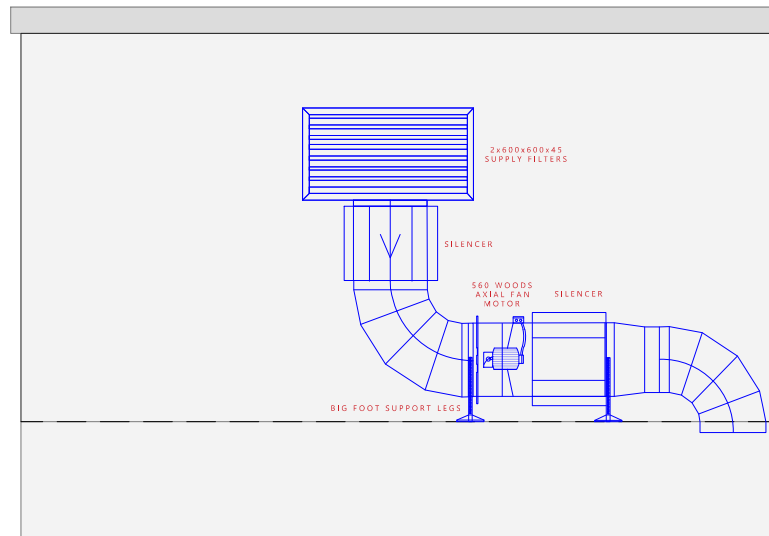
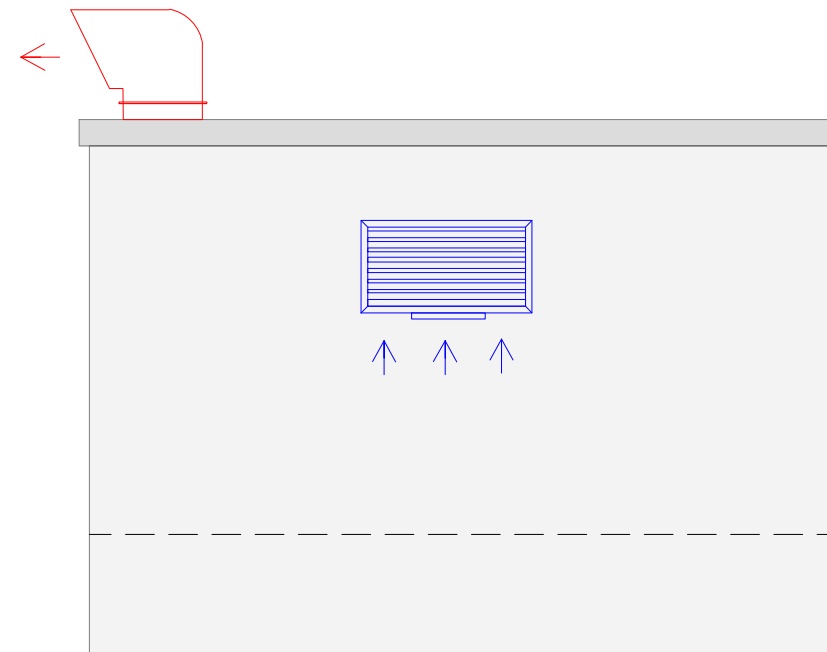


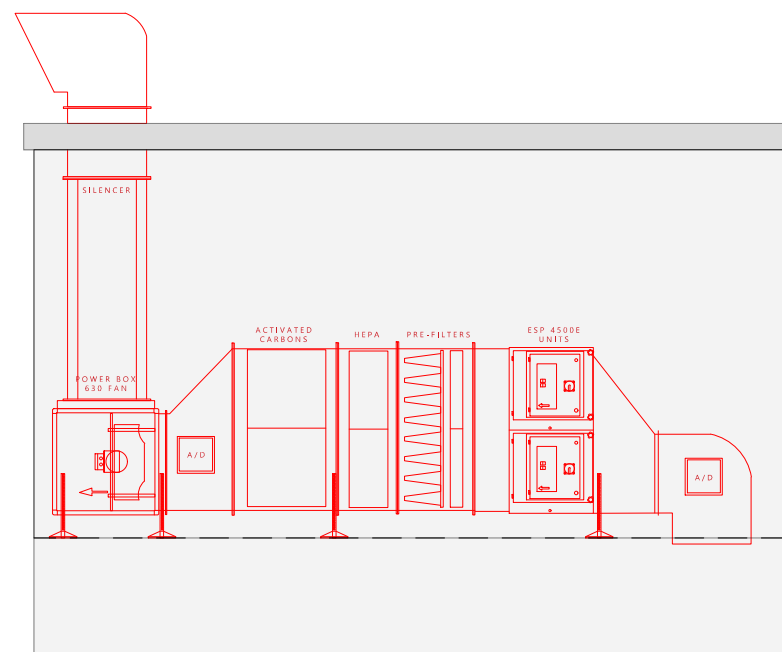

CLIENT: Mr Khuram Javed		STATUS: PLANNING				RIBA Chartered Practice BEECH HOUSE SHREWSBURY BUSINESS PARK SHREWSBURY SHROPSHIRE SY2 6FG TEL: 01743 271697 shrewsbury@berrys.uk.com www.berrys.uk.com ORIGINATING OFFICE:		00.511.52.5 SCALE 1:50 m SCALE BAR & NORTH POINT:		DO NOT SCALE THIS DOCUMENT - USE FIGURED DIMENSIONS ONLY ALL DIMENSIONS MUST BE CHECKED ON SITE PRIOR TO COMMENCEMENT OF ANY RELATED WORKS. THIS DOCUMENT IS COPYRIGHT OF THE ORIGINATOR, IT MUST NOT BE ALTERED, REPRODUCED OR DISTRIBUTED WITHOUT PRIOR CONSENT. THIS DOCUMENT MUST BE READ IN CONJUNCTION WITH ALL SUPPORTING DOCUMENTS PRODUCED BY THE ORIGINATOR AND OTHER PROJECT DISCIPLINES. OS MAPPING OBTAINED FROM PROMAP LICENCE No. 100022432 REPRODUCED BY BERRYS UNDER OS LICENCE No. 100003668				
PROJECT: Renovation & Extension of Commercial Units Bridge Road, Wellington Telford		SCALE @ A3: 1:50	DRAWN BY: AJB	CHKD BY: AB	DATE: 02.07.26									
DRAWING: Proposed Air Supply & Extract units		DRAWING No: SA54889 - BRY - ST - EL - A - 10 _		REVISION:										
								DISCLAIMER NOTES:		REV	DESCRIPTION	DATE	BY	CHKD